
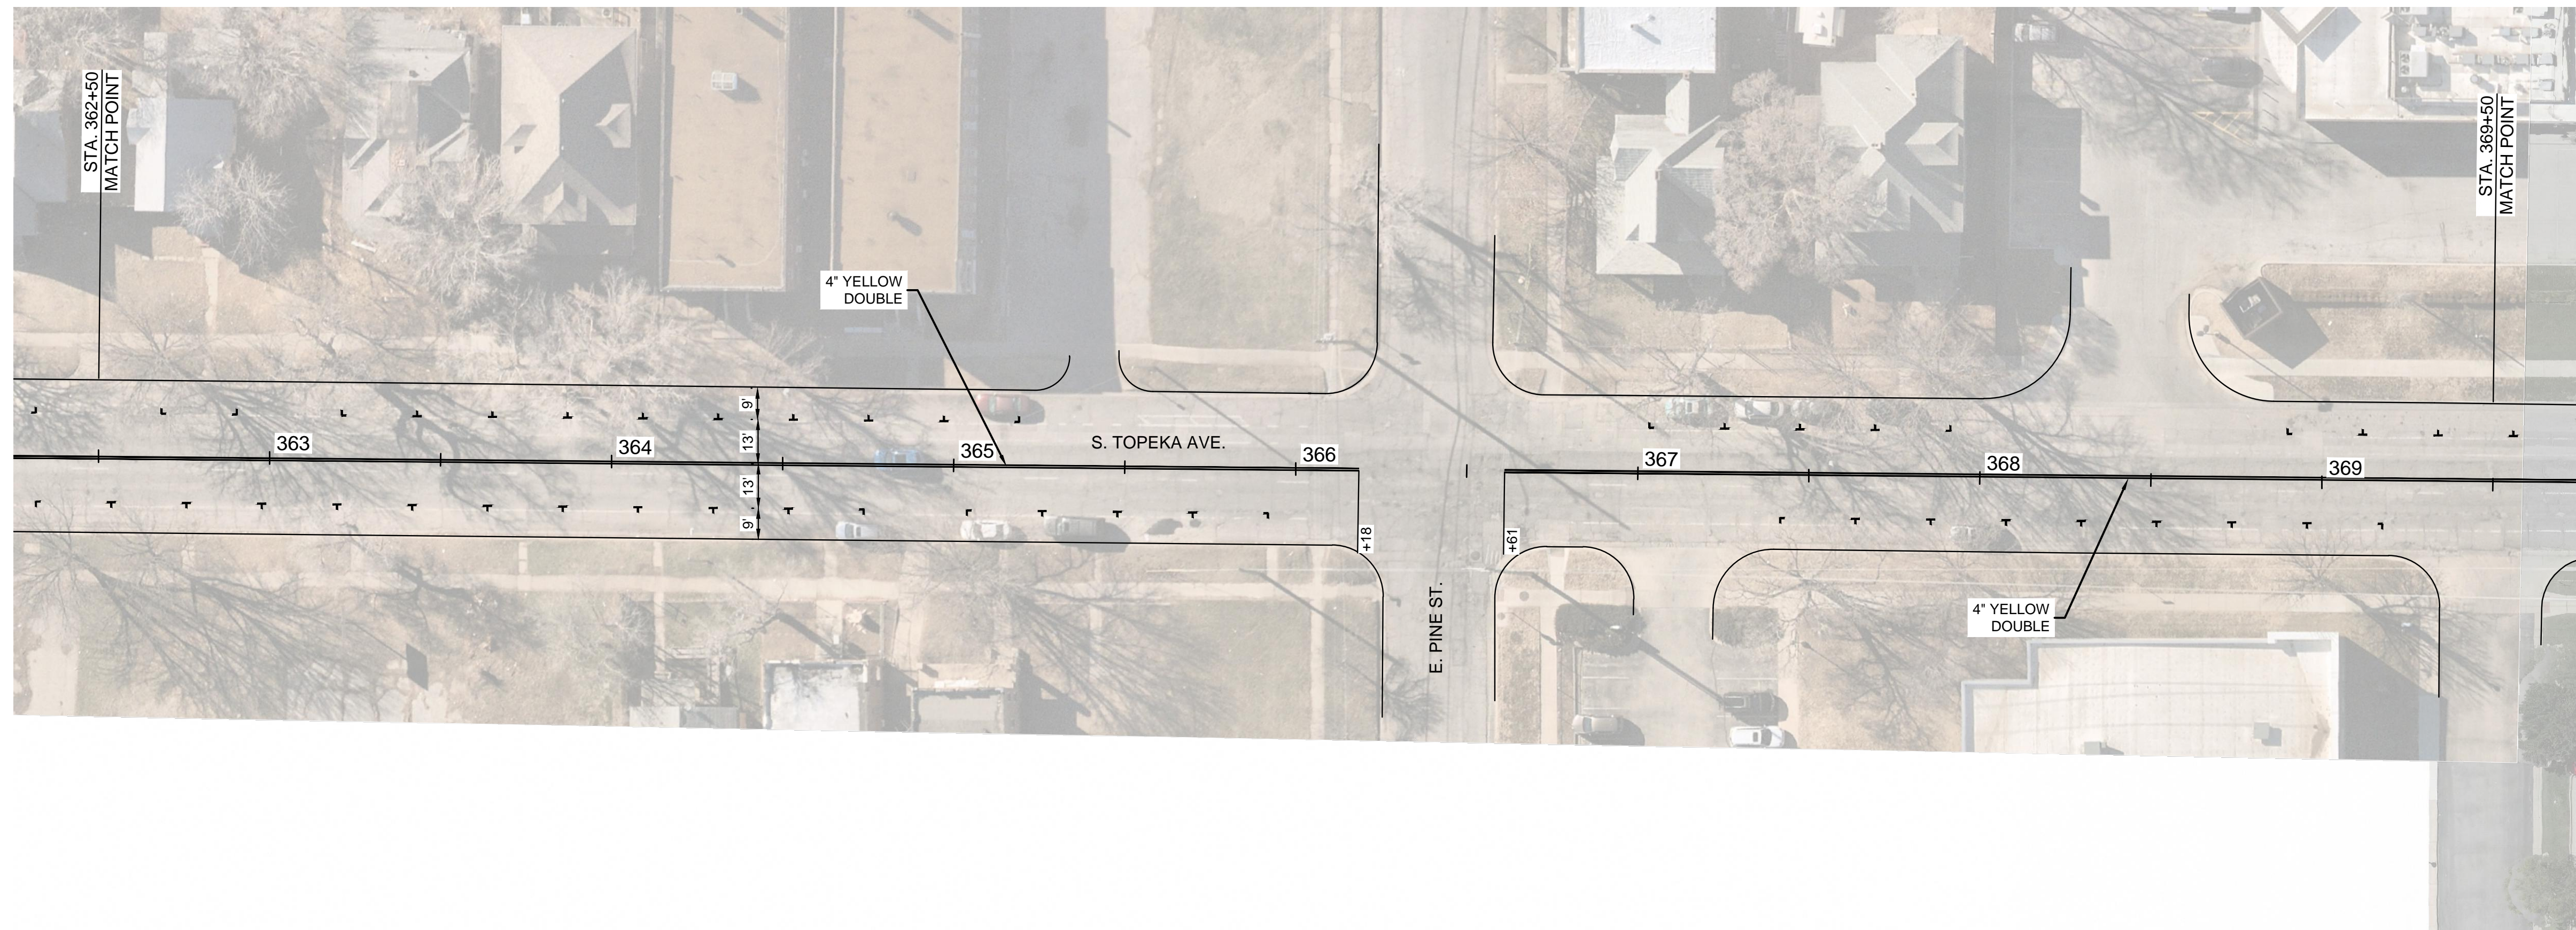
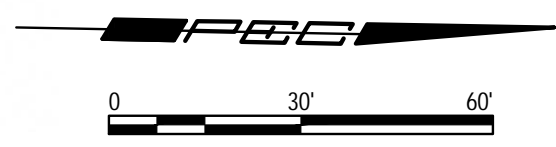


SAVED 9/12/2024 8:13:48 AM BY LUKE.PETER
 PLOTTED 9/12/2024 2:18:38 PM BY LUKE.PETER
 U:\WICHITA-CIVIL\2023\230431\000\PEC\DRAWINGS\PHASE 2\230431-000-2-CP101.DWG

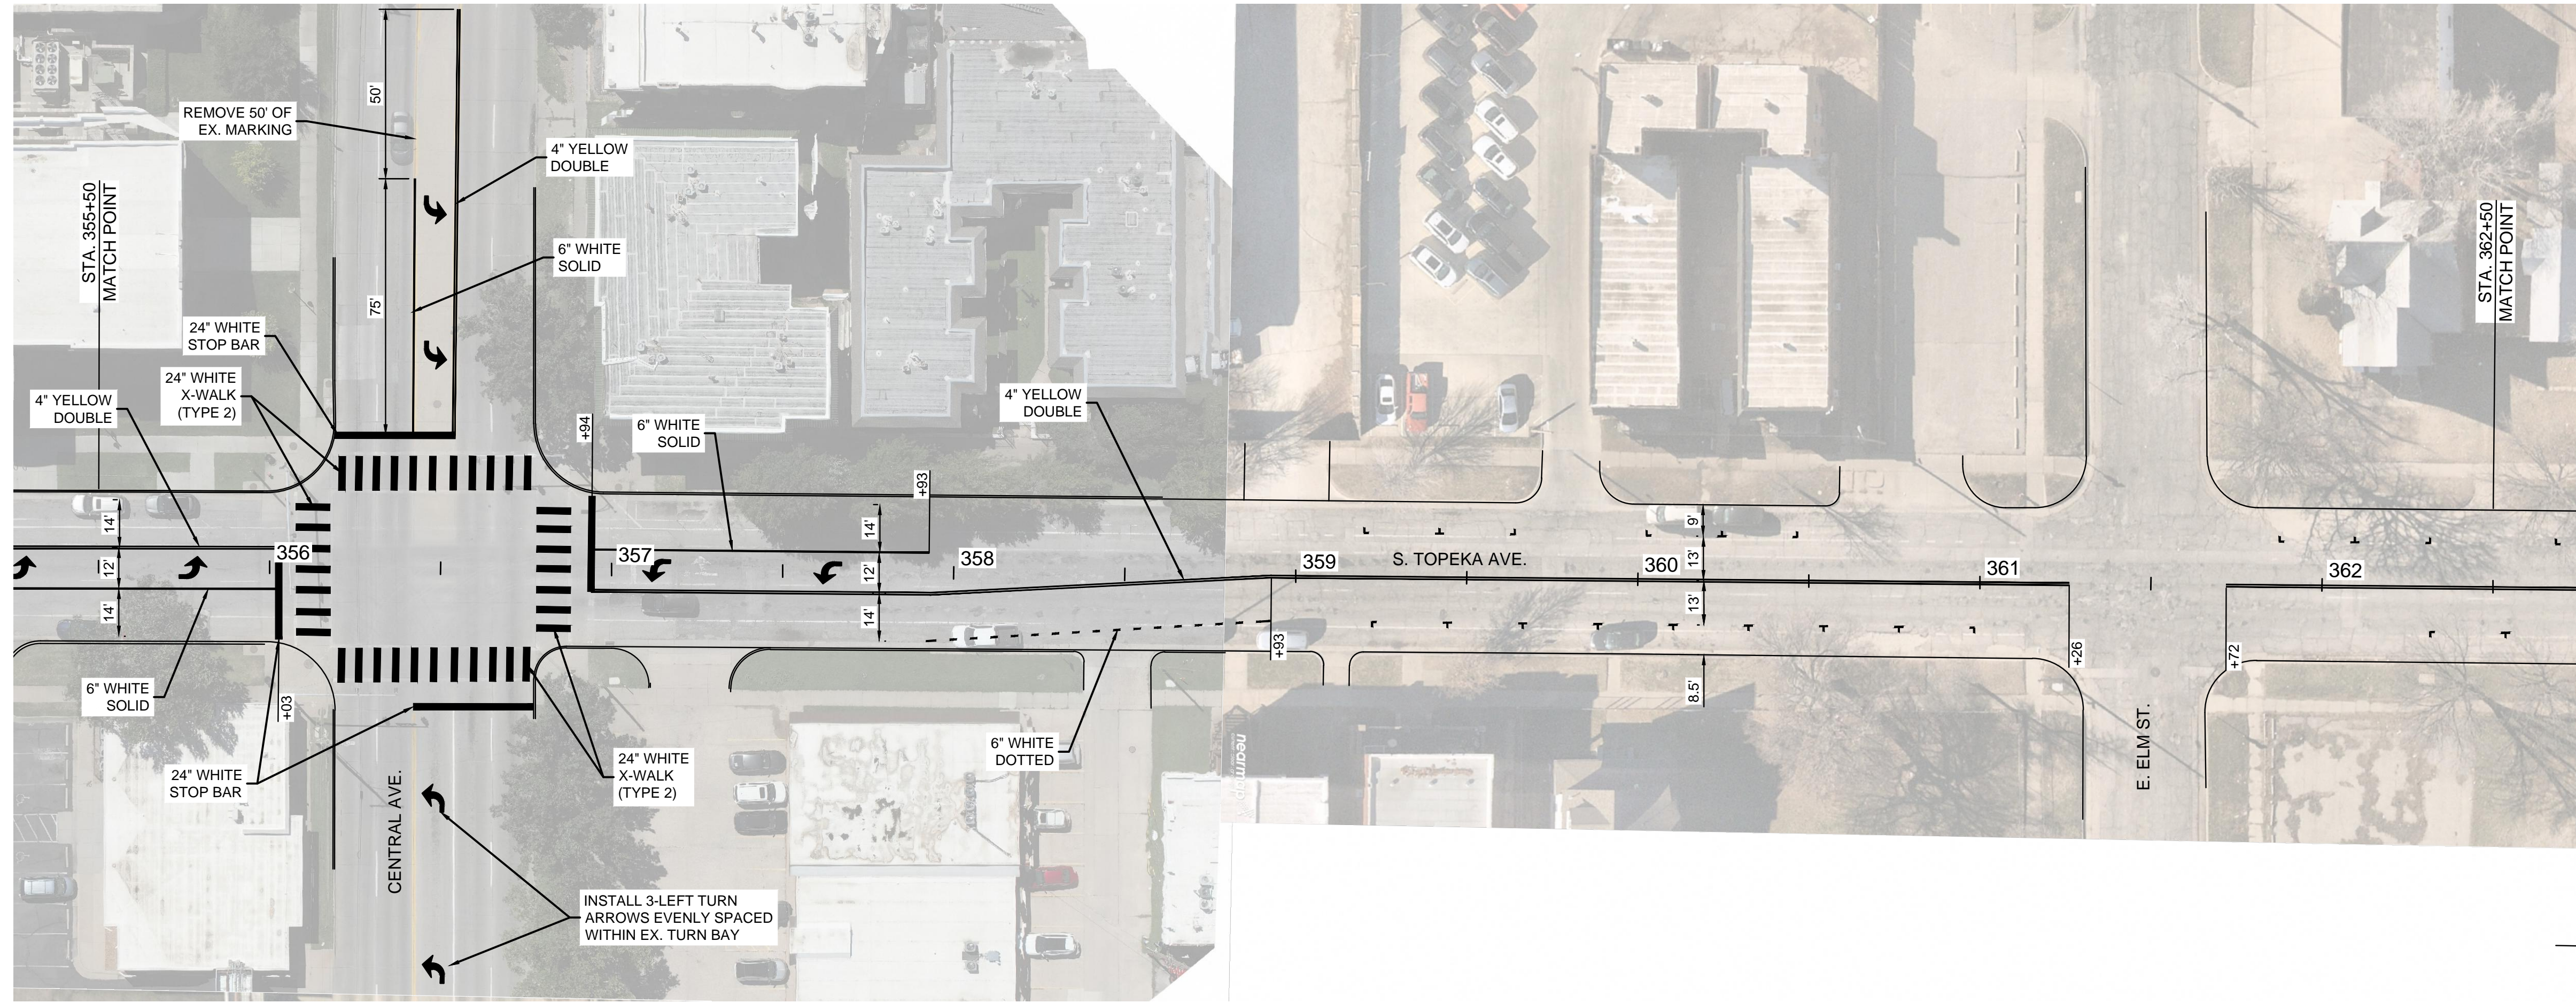

**DOWNTOWN
 TWO-WAY STREET CONVERSION
 SIGNING & MARKING
 CENTRAL BUSINESS DISTRICT
 WICHITA, KANSAS**

| | | | | | |
|-------------|----------------|--|--|--|--|
| Issue: | | | | | |
| 1 | | | | | |
| | | | | | |
| | | | | | |
| | | | | | |
| | | | | | |
| | | | | | |
| | | | | | |
| | | | | | |
| | | | | | |
| JOB NO. | 230431-000 | | | | |
| DATE | SEPTEMBER 2024 | | | | |
| PM | TPA | | | | |
| DESIGNED BY | LGP/SAC | | | | |
| DRAWN BY | CP | | | | |
| CHECKED BY | TPA | | | | |

PAVEMENT MARKING PLAN -
 TOPEKA