
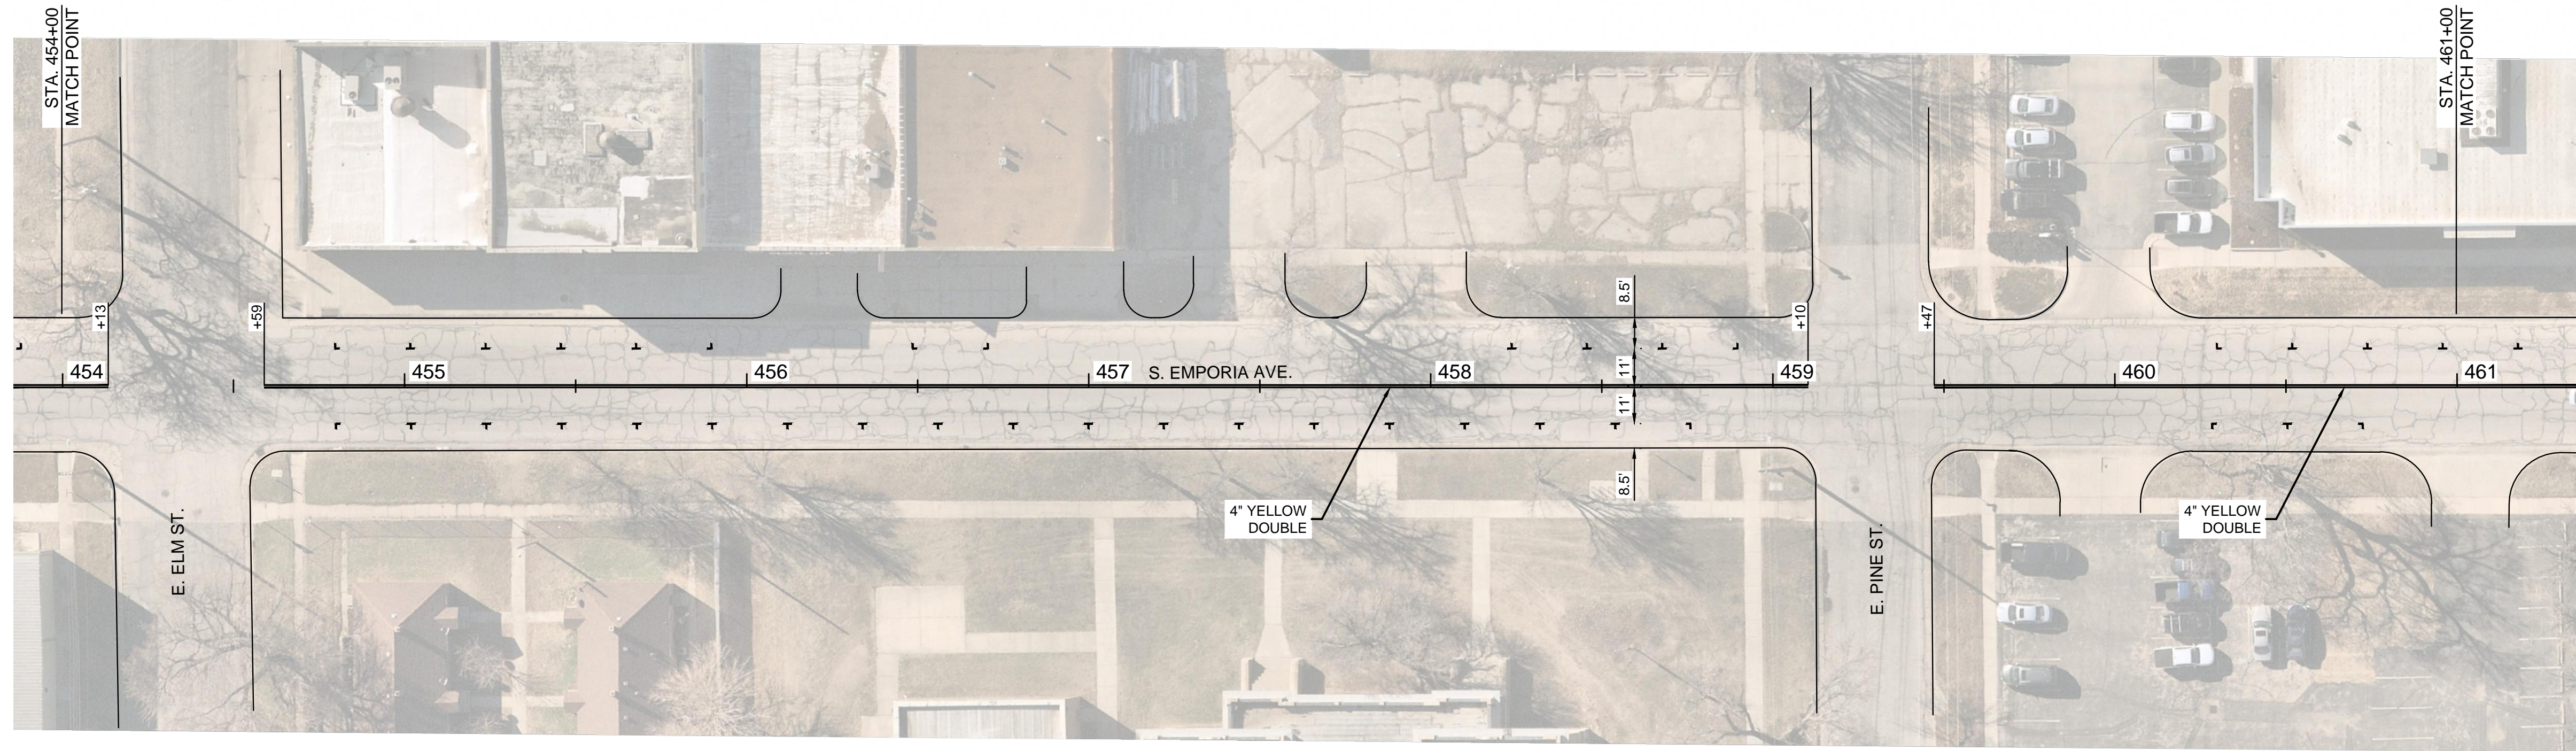
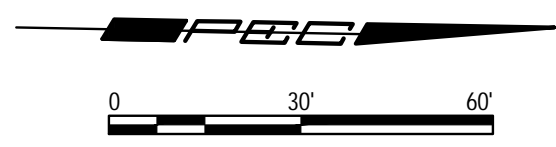


SAVED 9/12/2024 8:13:48 AM BY LUKE.PETER
 PLOTTED 9/12/2024 2:18:52 PM BY LUKE.PETER
 U:\WICHITA-CIVIL\2023\230431\000\PEC\DRAWINGS\PHASE 2\230431-000-2-CP101.DWG

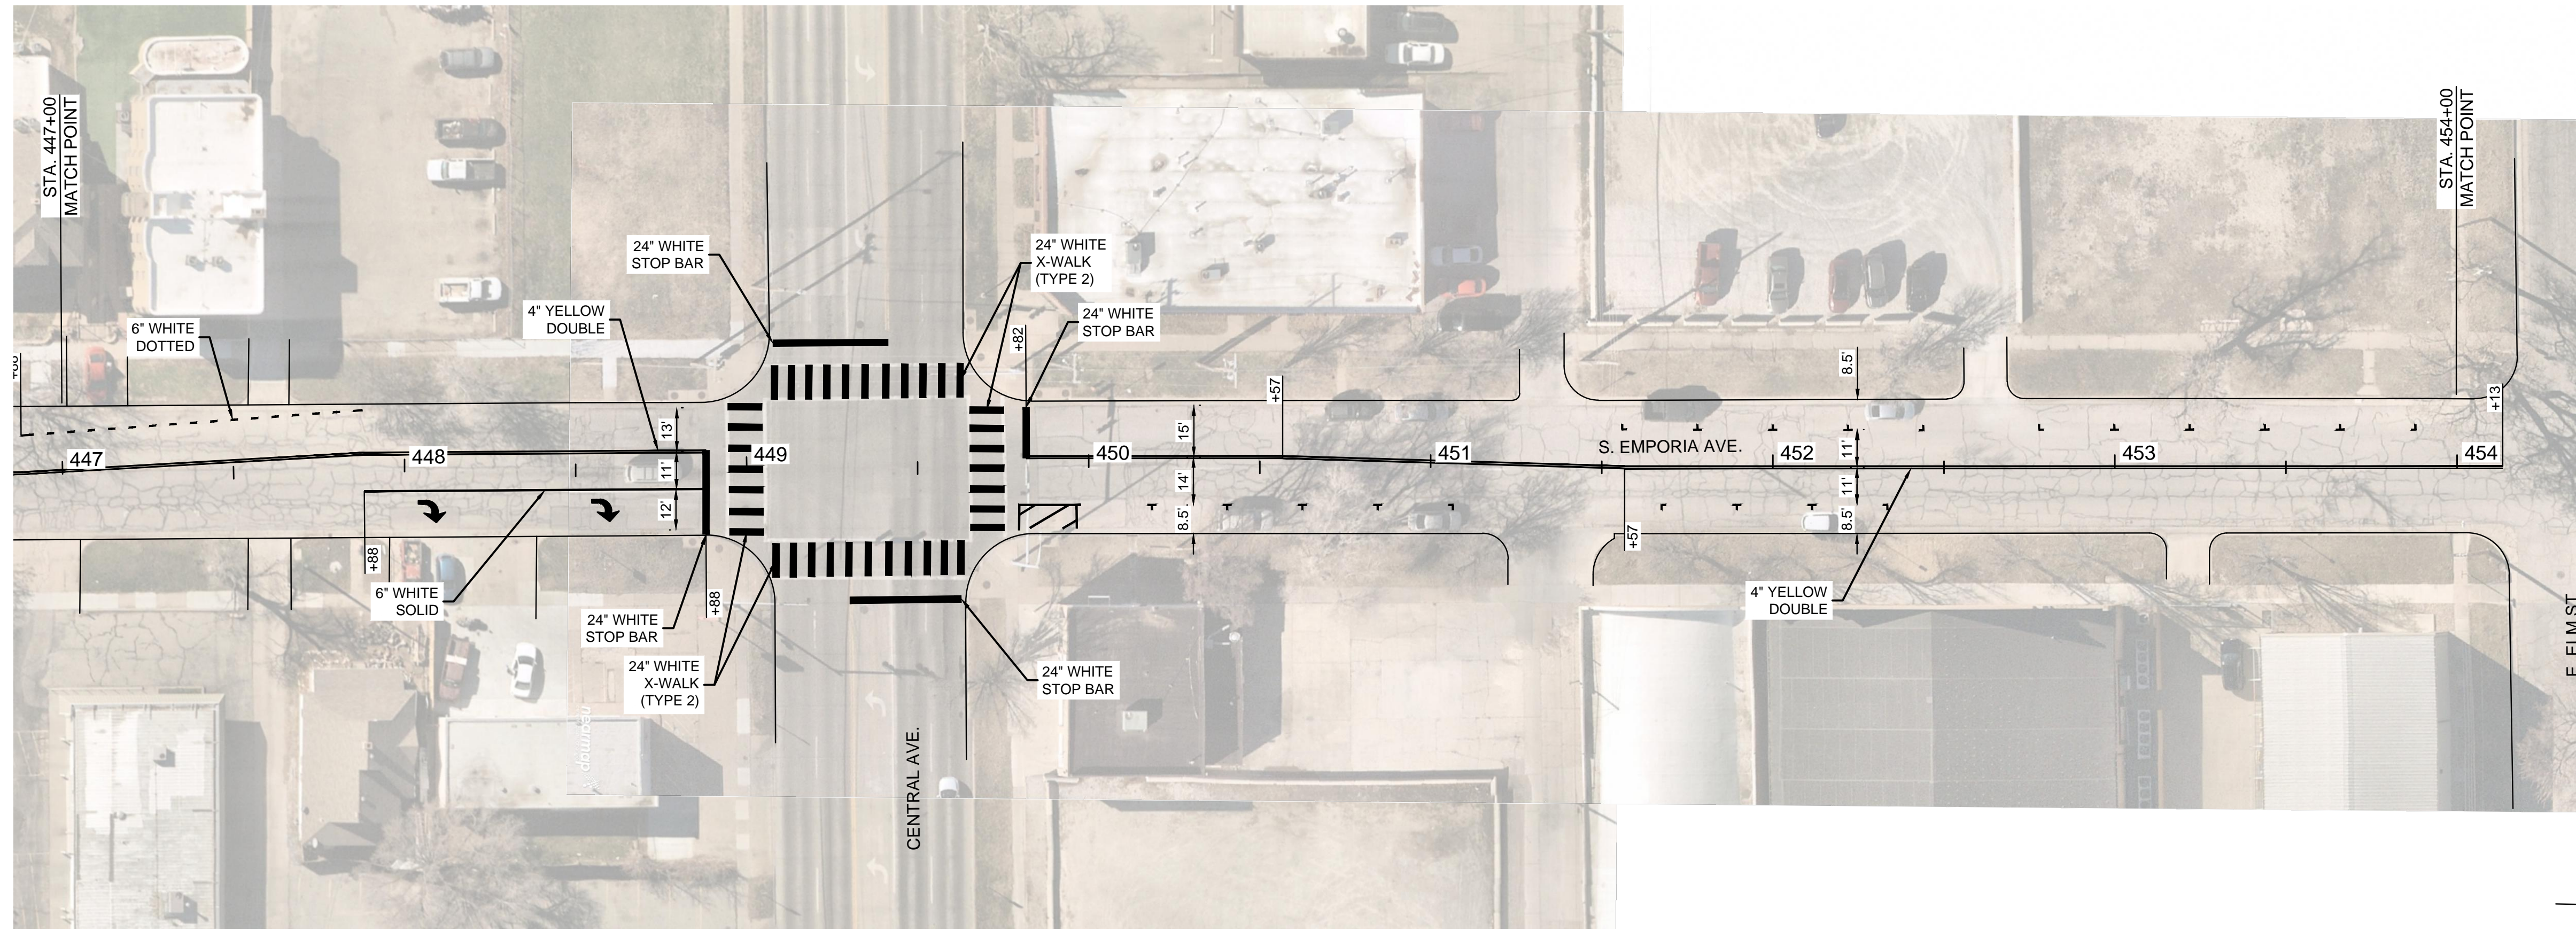

**DOWNTOWN
 TWO-WAY STREET CONVERSION
 SIGNING & MARKING
 CENTRAL BUSINESS DISTRICT
 WICHITA, KANSAS**

Issue:		
1		
JOB NO.	230431-000	
DATE	SEPTEMBER 2024	
PM	TPA	
DESIGNED BY	LGP/SAC	
DRAWN BY	CP	
CHECKED BY	TPA	

PAVEMENT MARKING PLAN - EMPORIA