

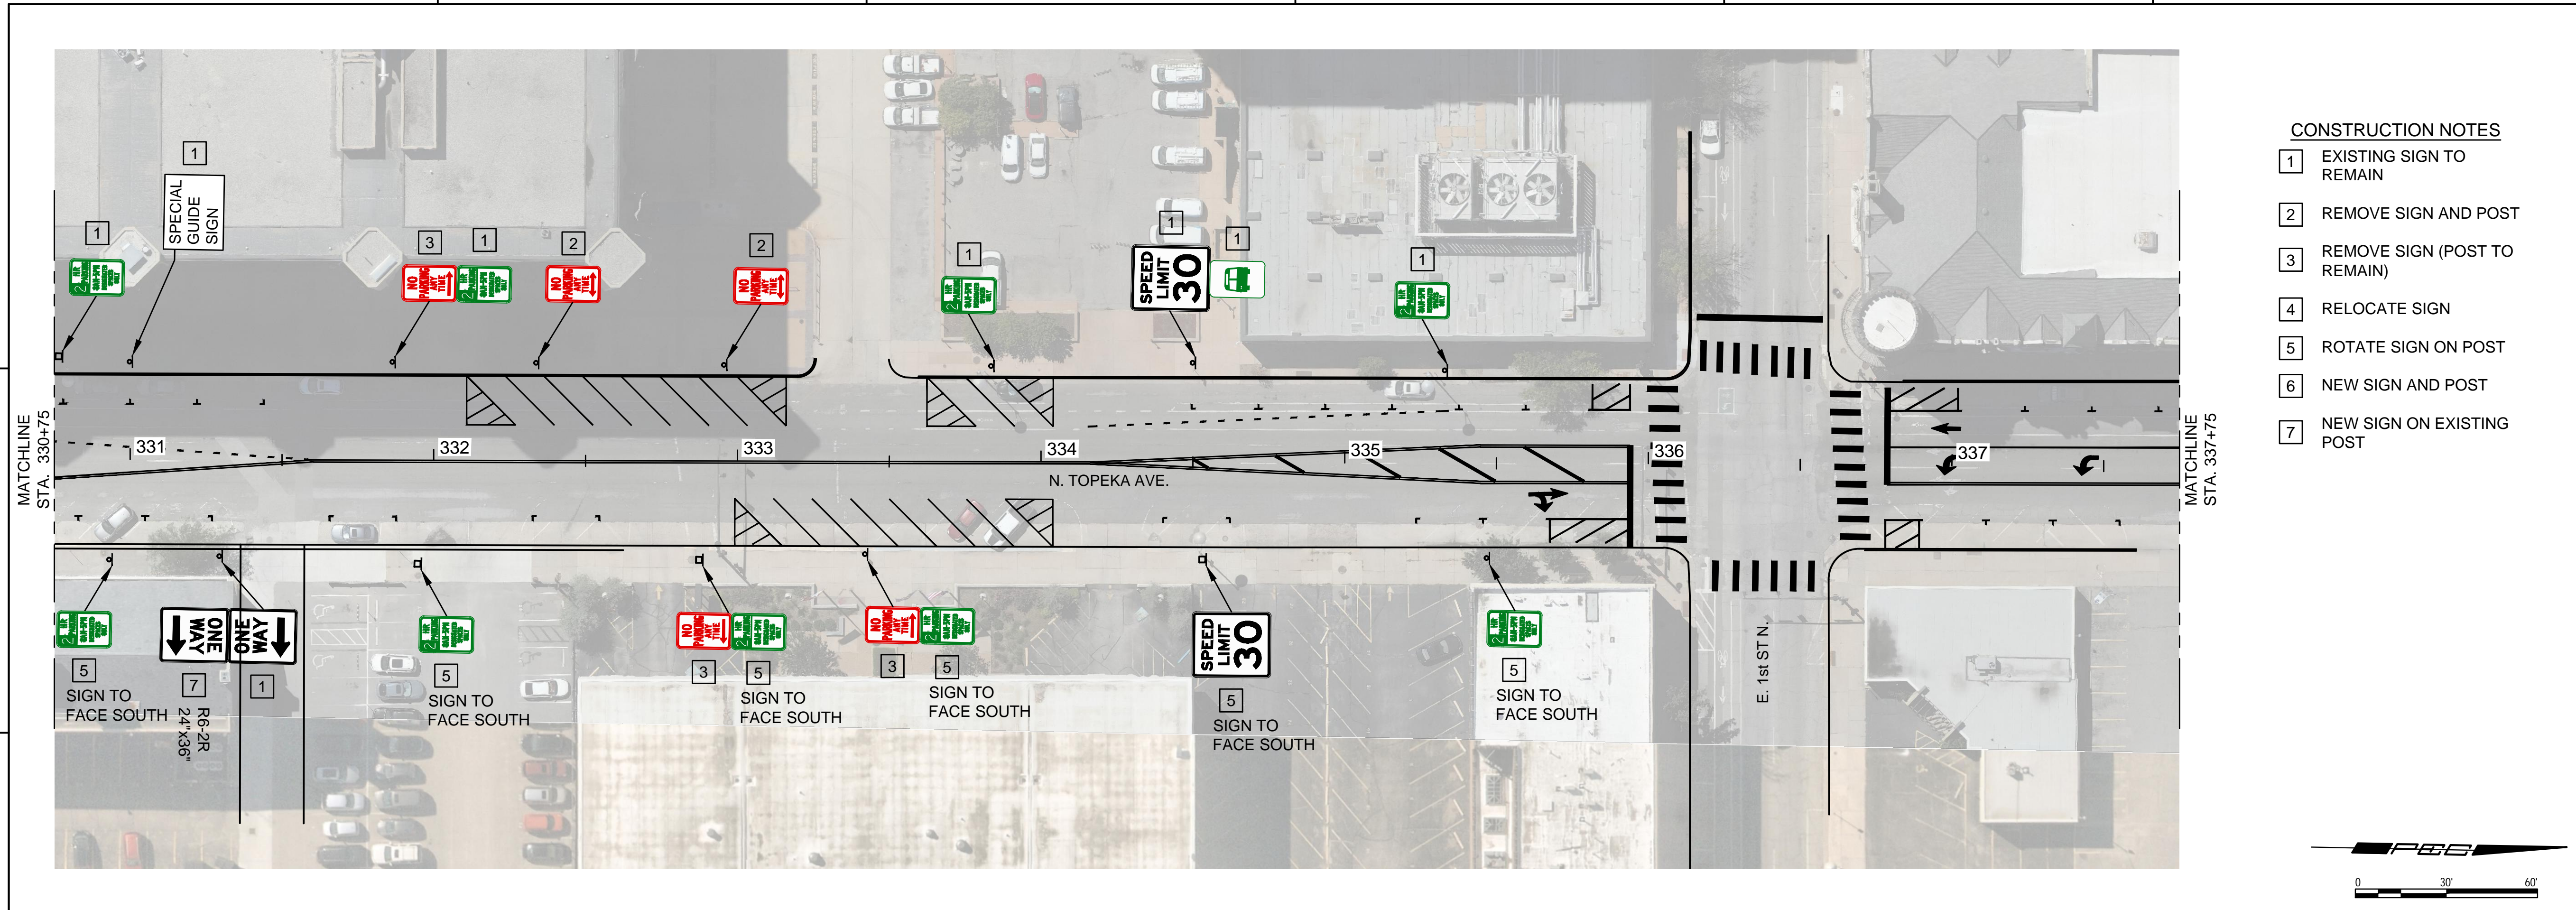


SAVED 9/12/2024 8:12:50 AM BY LUKE.PETER  
 PLOTTED 9/12/2024 2:27:49 PM BY LUKE.PETER  
 U:\WICHITA-CIVIL\2023\230431\000\PEC\DRAWINGS\PHASE 2\230431-000-2-CP203.DWG

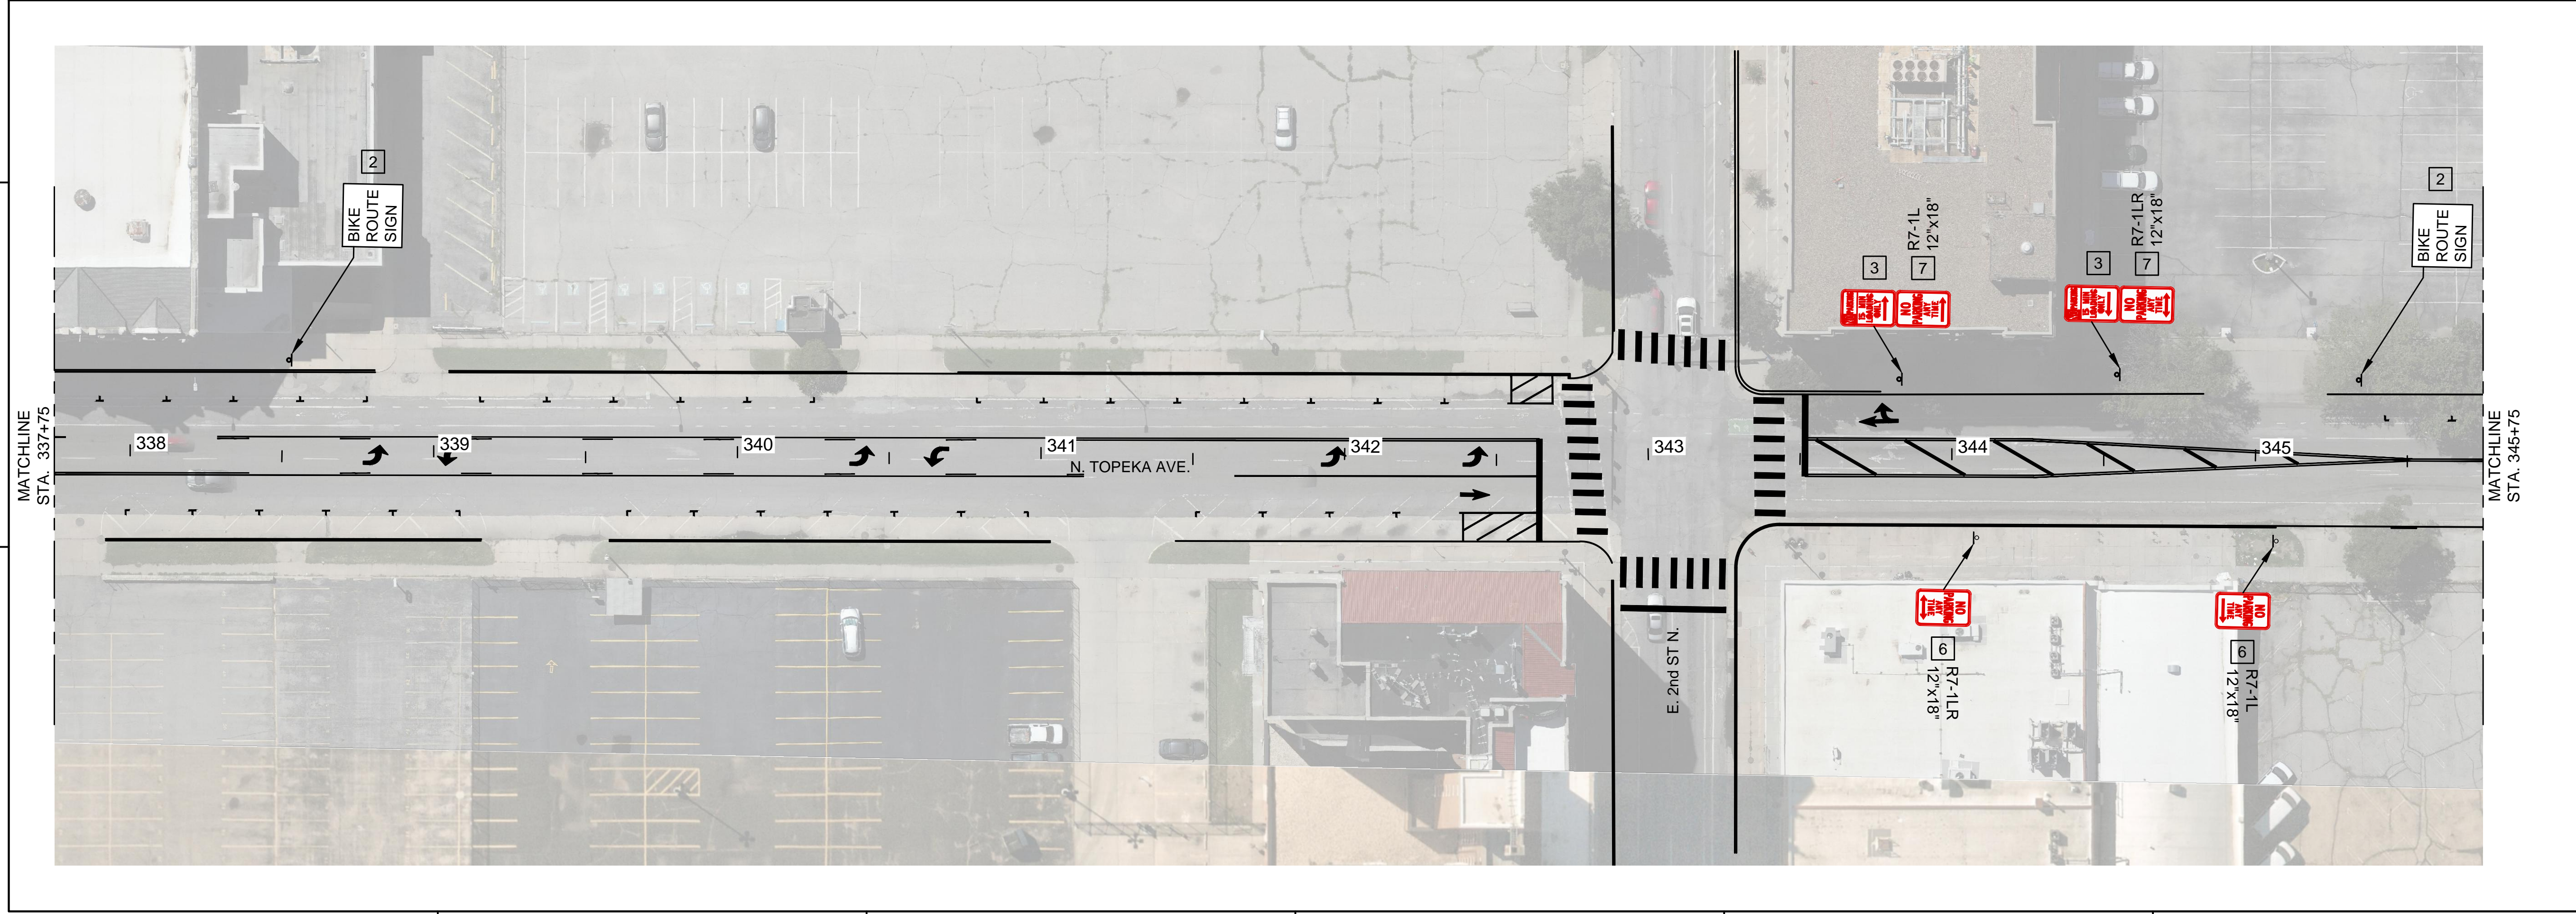

- CONSTRUCTION NOTES**
- 1 EXISTING SIGN TO REMAIN
  - 2 REMOVE SIGN AND POST
  - 3 REMOVE SIGN (POST TO REMAIN)
  - 4 RELOCATE SIGN
  - 5 ROTATE SIGN ON POST
  - 6 NEW SIGN AND POST
  - 7 NEW SIGN ON EXISTING POST

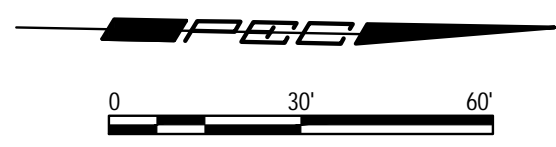

**DOWNTOWN  
 TWO-WAY STREET CONVERSION  
 SIGNING & MARKING  
 CENTRAL BUSINESS DISTRICT  
 WICHITA, KANSAS**

Issue:	
1	
JOB NO.	230431-000
DATE	SEPTEMBER 2024
PM	TPA
DESIGNED BY	LGP/SAC
DRAWN BY	CP
CHECKED BY	TPA

SIGNING PLAN - TOPEKA