


**JACKSON HEIGHTS TOWNHOMES**  
**2ND ADDITION**  
 WICHITA, KANSAS


WATER DISTRIBUTION SYSTEM

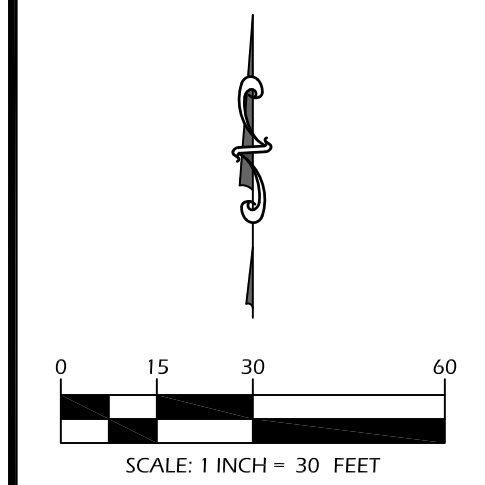

REVISIONS	

KEM PROJ. 23044	DATE 01.2024
DESIGNED KEM	DRAWN ZJS

**Control Map**  
SHEET **2.0**

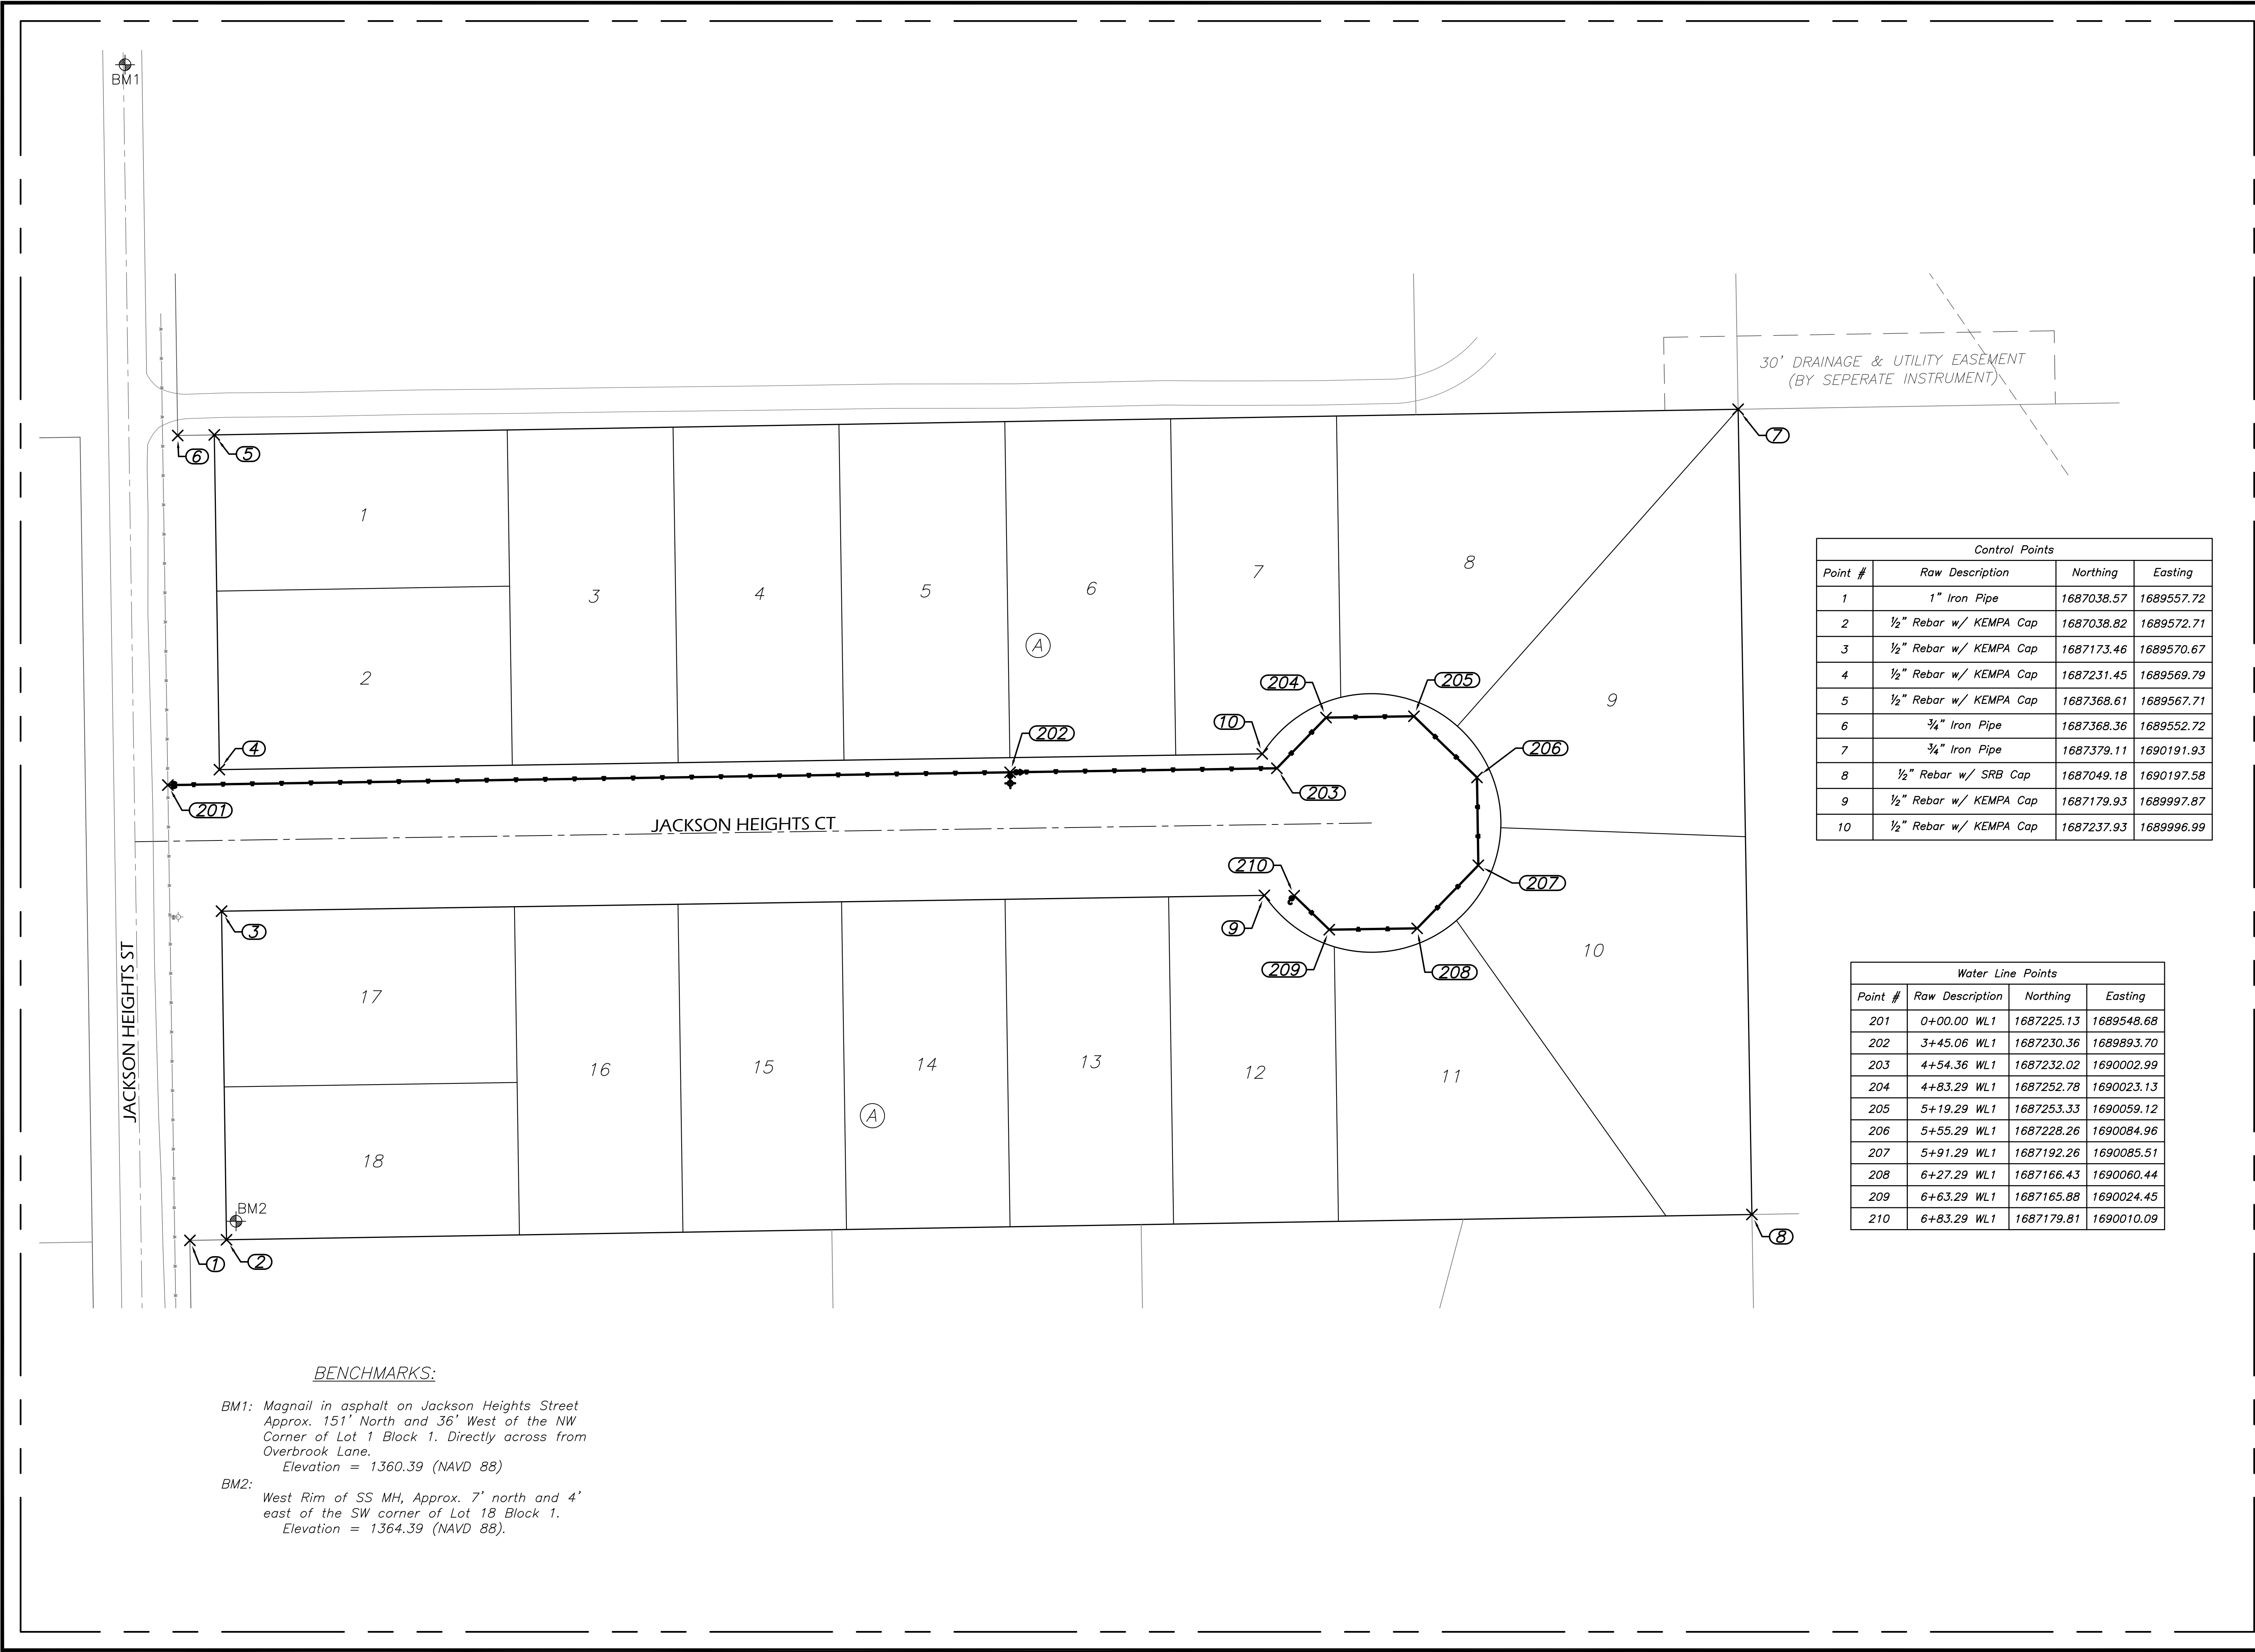

Control Points			
Point #	Raw Description	Northing	Easting
1	1" Iron Pipe	1687038.57	1689557.72
2	1/2" Rebar w/ KEMPA Cap	1687038.82	1689572.71
3	1/2" Rebar w/ KEMPA Cap	1687173.46	1689570.67
4	1/2" Rebar w/ KEMPA Cap	1687231.45	1689569.79
5	1/2" Rebar w/ KEMPA Cap	1687368.61	1689567.71
6	3/4" Iron Pipe	1687368.36	1689552.72
7	3/4" Iron Pipe	1687379.11	1690191.93
8	1/2" Rebar w/ SRB Cap	1687049.18	1690197.58
9	1/2" Rebar w/ KEMPA Cap	1687179.93	1689997.87
10	1/2" Rebar w/ KEMPA Cap	1687237.93	1689996.99

Water Line Points			
Point #	Raw Description	Northing	Easting
201	0+00.00 WL1	1687225.13	1689548.68
202	3+45.06 WL1	1687230.36	1689893.70
203	4+54.36 WL1	1687232.02	1690002.99
204	4+83.29 WL1	1687252.78	1690023.13
205	5+19.29 WL1	1687253.33	1690059.12
206	5+55.29 WL1	1687228.26	1690084.96
207	5+91.29 WL1	1687192.26	1690085.51
208	6+27.29 WL1	1687166.43	1690060.44
209	6+63.29 WL1	1687165.88	1690024.45
210	6+83.29 WL1	1687179.81	1690010.09

**BENCHMARKS:**  
 BM1: Magnail in asphalt on Jackson Heights Street  
 Approx. 151' North and 36' West of the NW  
 Corner of Lot 1 Block 1. Directly across from  
 Overbrook Lane.  
 Elevation = 1360.39 (NAVD 88)  
 BM2:  
 West Rim of SS MH, Approx. 7' north and 4'  
 east of the SW corner of Lot 18 Block 1.  
 Elevation = 1364.39 (NAVD 88).