

JACKSON HEIGHTS TOWNHOMES
2ND ADDITION
 WICHITA, KANSAS


SANITARY SEWER

REVISIONS

KEM PROJ. 23044	DATE 01.2024
DESIGNED KEM	DRAWN ZJS

Plan & Profile
Line 1

SHEET **3.0**

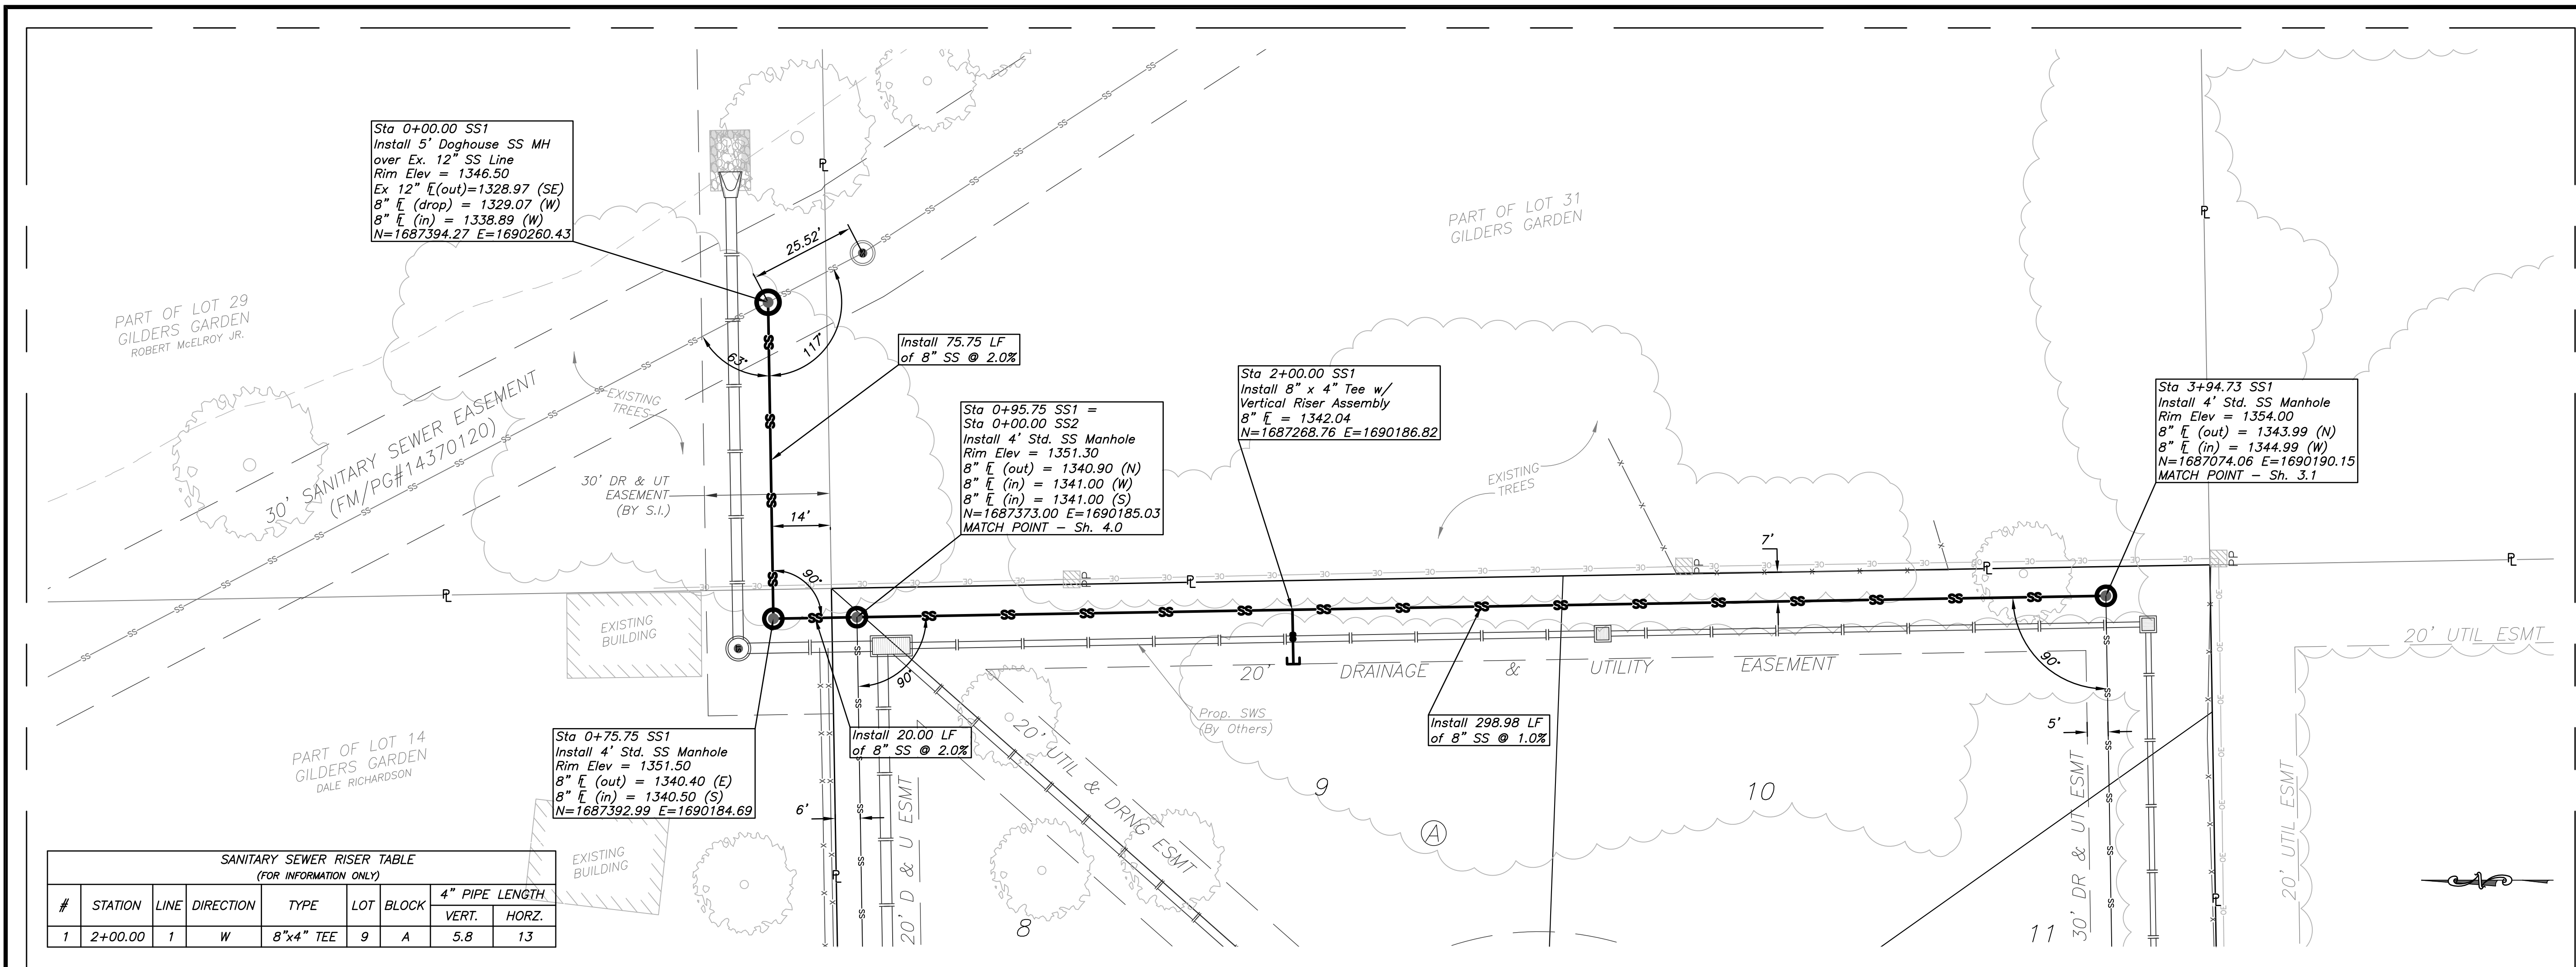

SANITARY SEWER RISER TABLE
(FOR INFORMATION ONLY)

#	STATION	LINE	DIRECTION	TYPE	LOT	BLOCK	4" PIPE LENGTH	
							VERT.	HORZ.
1	2+00.00	1	W	8"x4" TEE	9	A	5.8	13

