






**JACKSON HEIGHTS TOWNHOMES
2ND ADDITION
WICHITA, KANSAS**

SANITARY SEWER

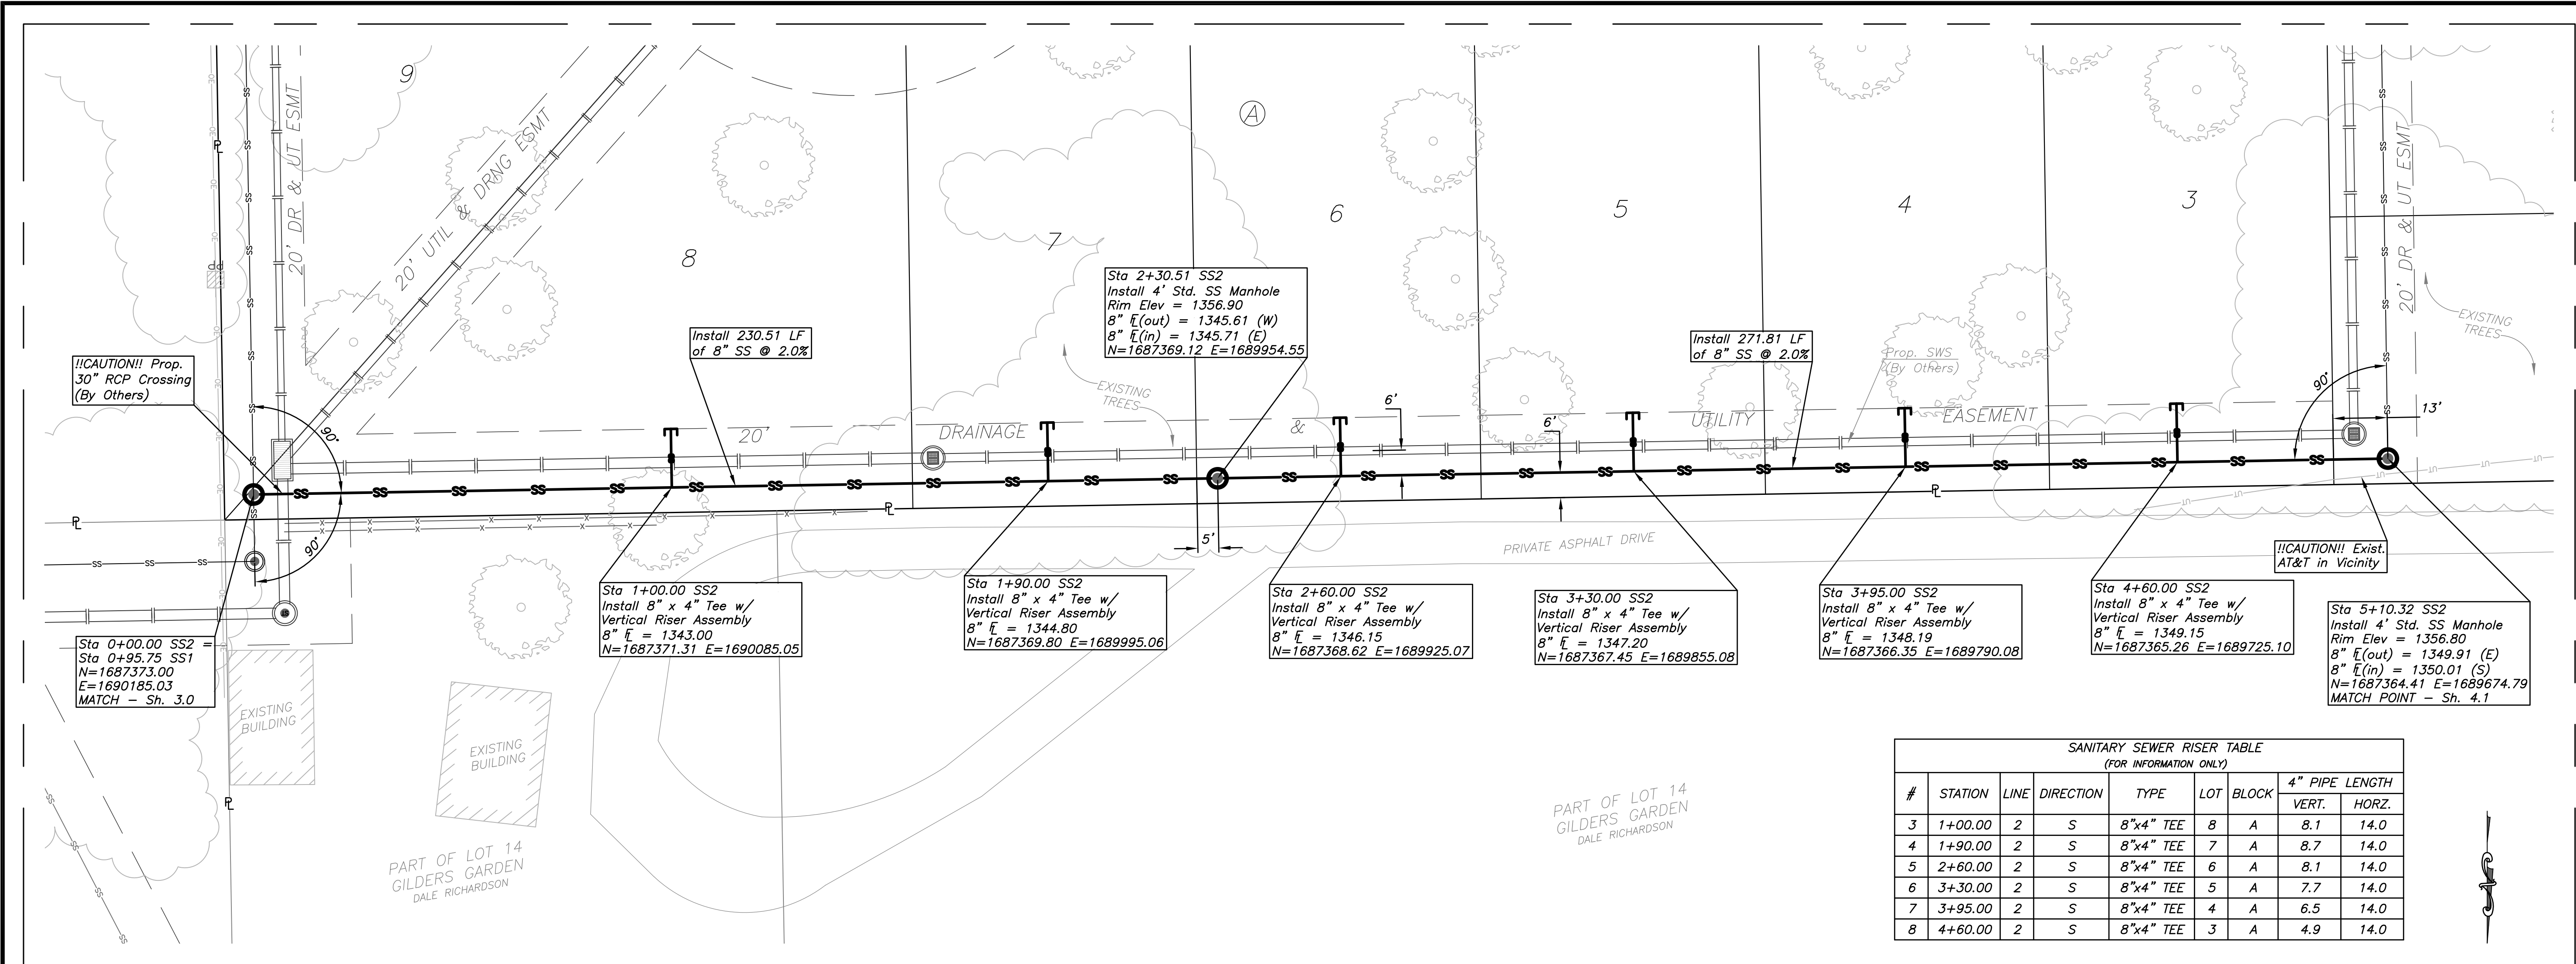

SANITARY SEWER RISER TABLE
(FOR INFORMATION ONLY)

#	STATION	LINE	DIRECTION	TYPE	LOT	BLOCK	4" PIPE LENGTH	
							VERT.	HORZ.
3	1+00.00	2	S	8"x4" TEE	8	A	8.1	14.0
4	1+90.00	2	S	8"x4" TEE	7	A	8.7	14.0
5	2+60.00	2	S	8"x4" TEE	6	A	8.1	14.0
6	3+30.00	2	S	8"x4" TEE	5	A	7.7	14.0
7	3+95.00	2	S	8"x4" TEE	4	A	6.5	14.0
8	4+60.00	2	S	8"x4" TEE	3	A	4.9	14.0

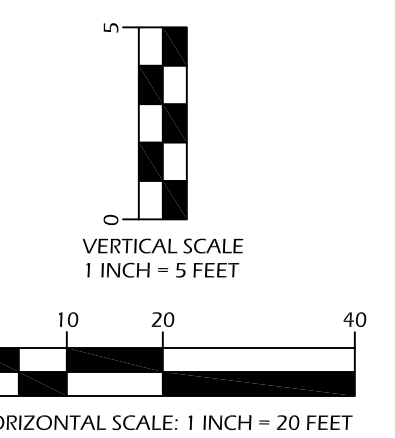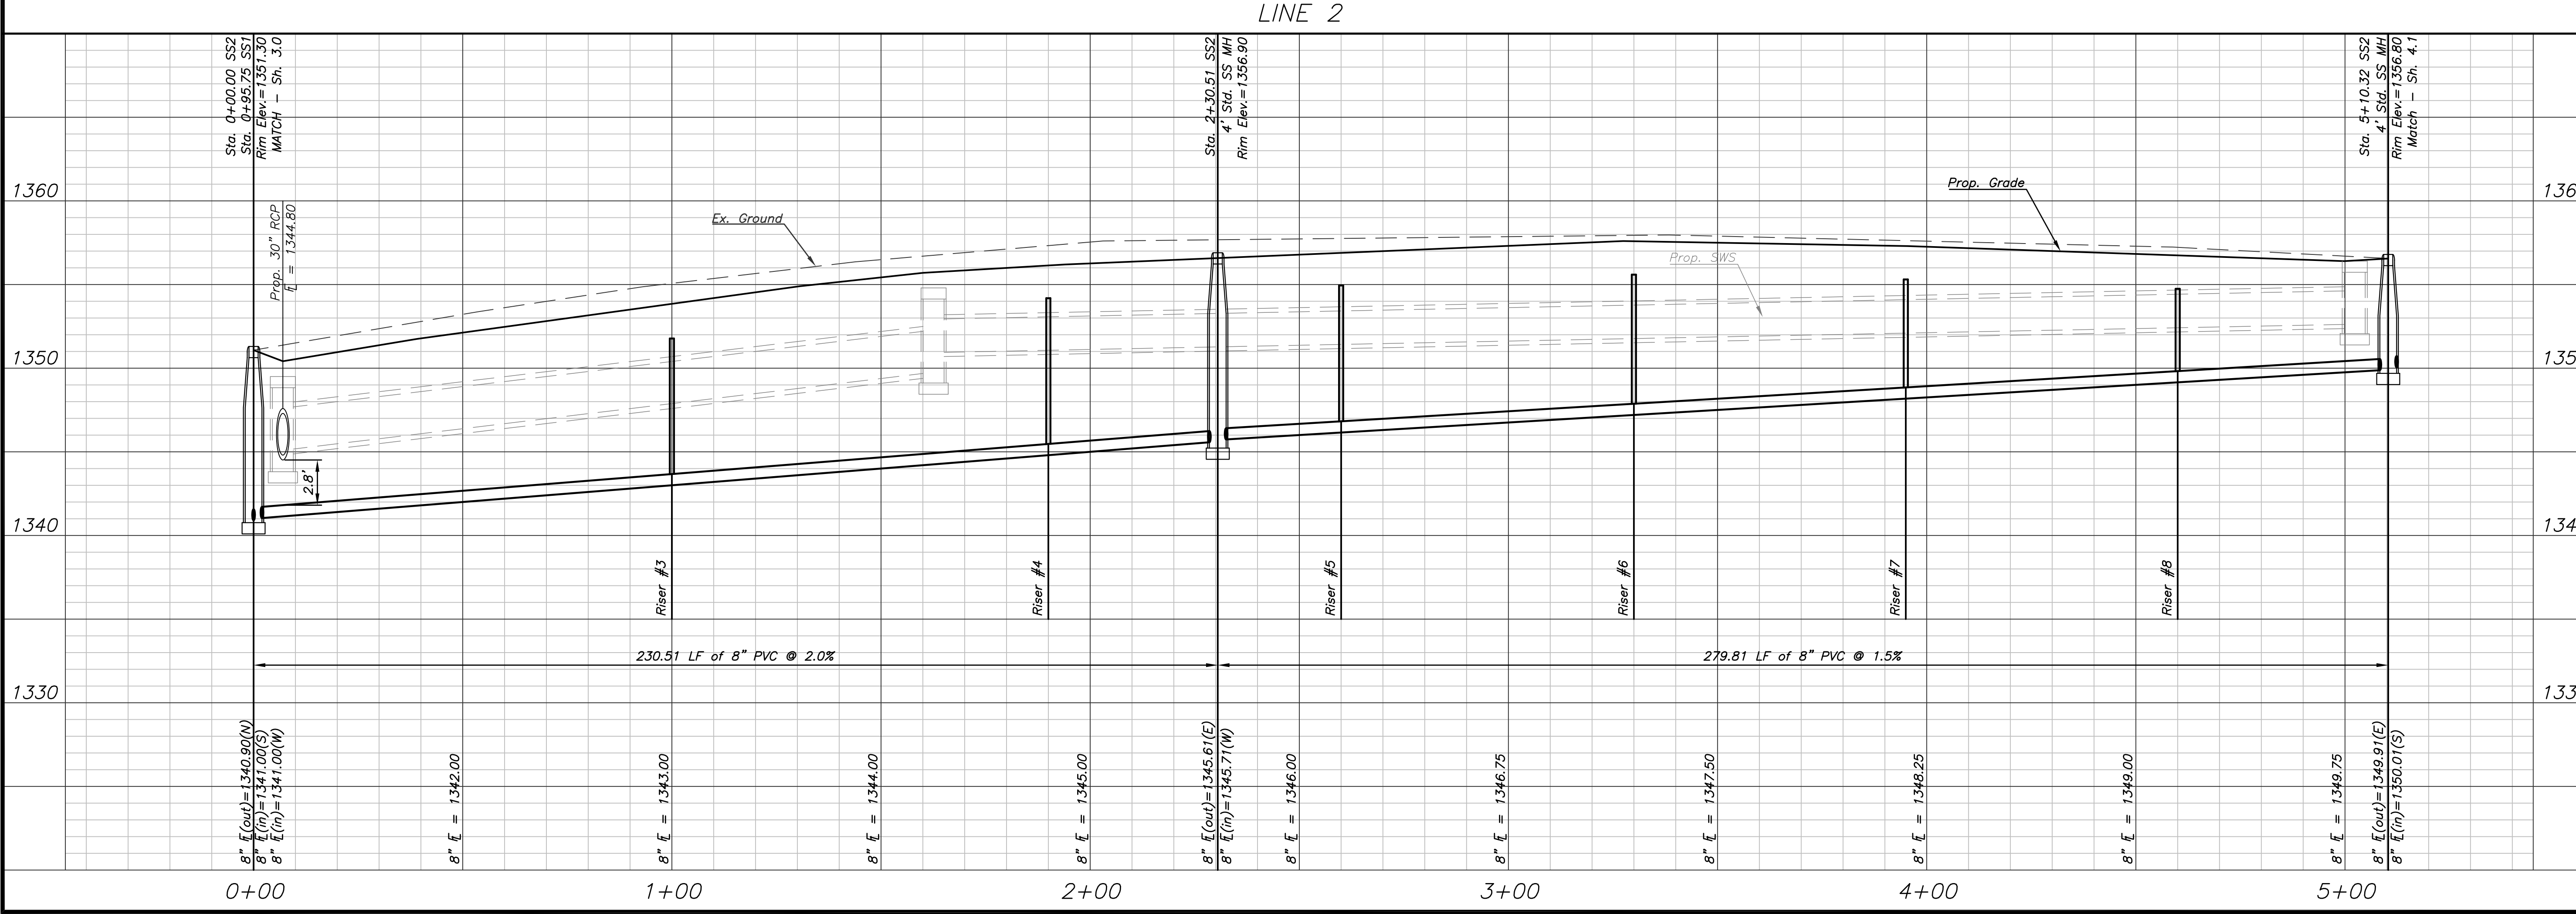

REVISIONS

NO.	DATE	DESCRIPTION

KEM PROJ. 23044 DATE 01.2024
DESIGNED KEM DRAWN ZJS
Plan & Profile Line 2
SHEET **4.0**