




PAVING IMPROVEMENTS
JACKSON HEIGHTS TOWNHOMES
2ND ADDITION
WICHITA, KANSAS


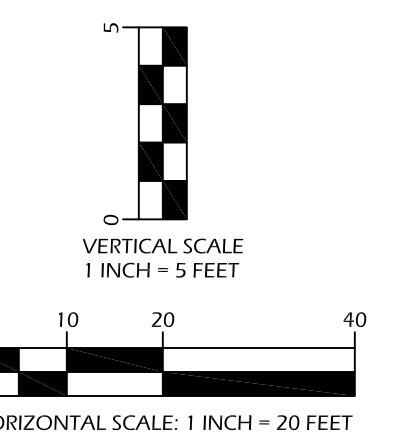


REVISIONS	

KEM PROJ. 23044	DATE 03.2024
DESIGNED KEM	DRAWN ZJS

Plan & Profile
SWS Line 3

SHEET **3.4**

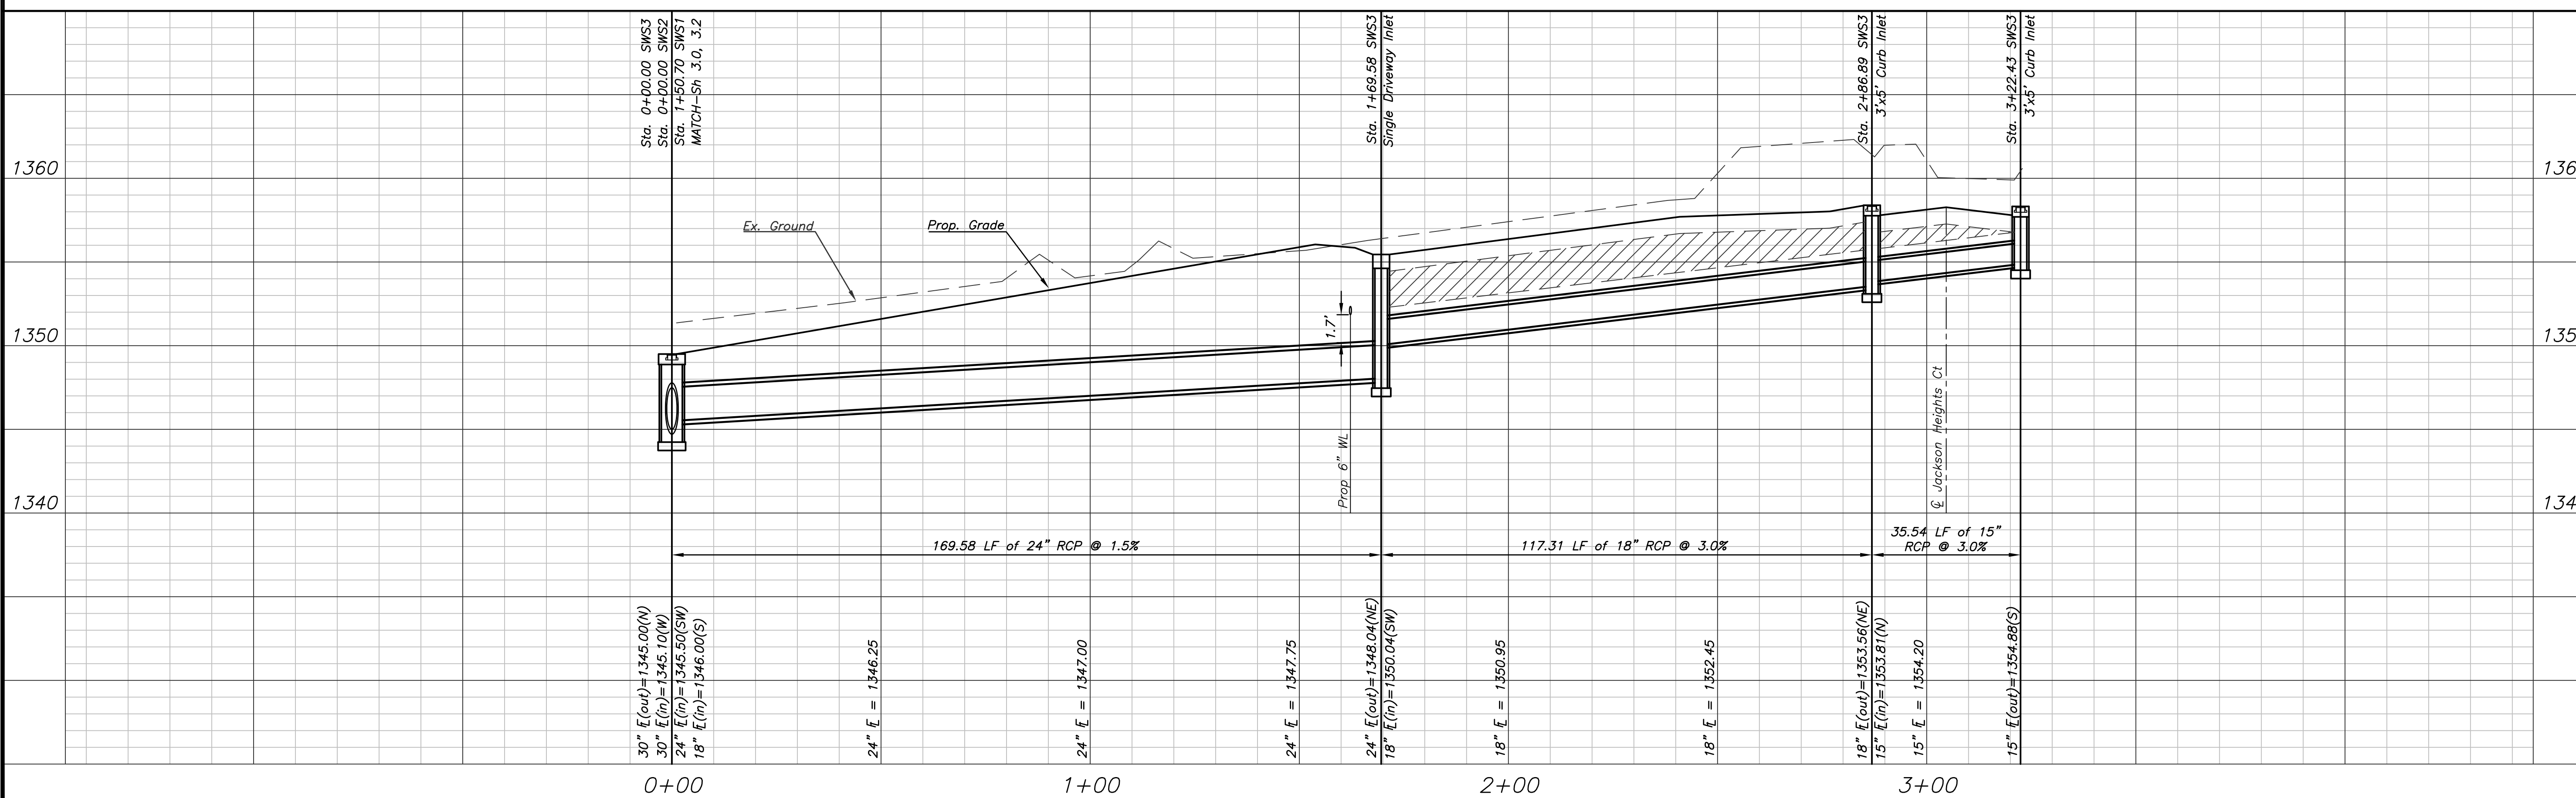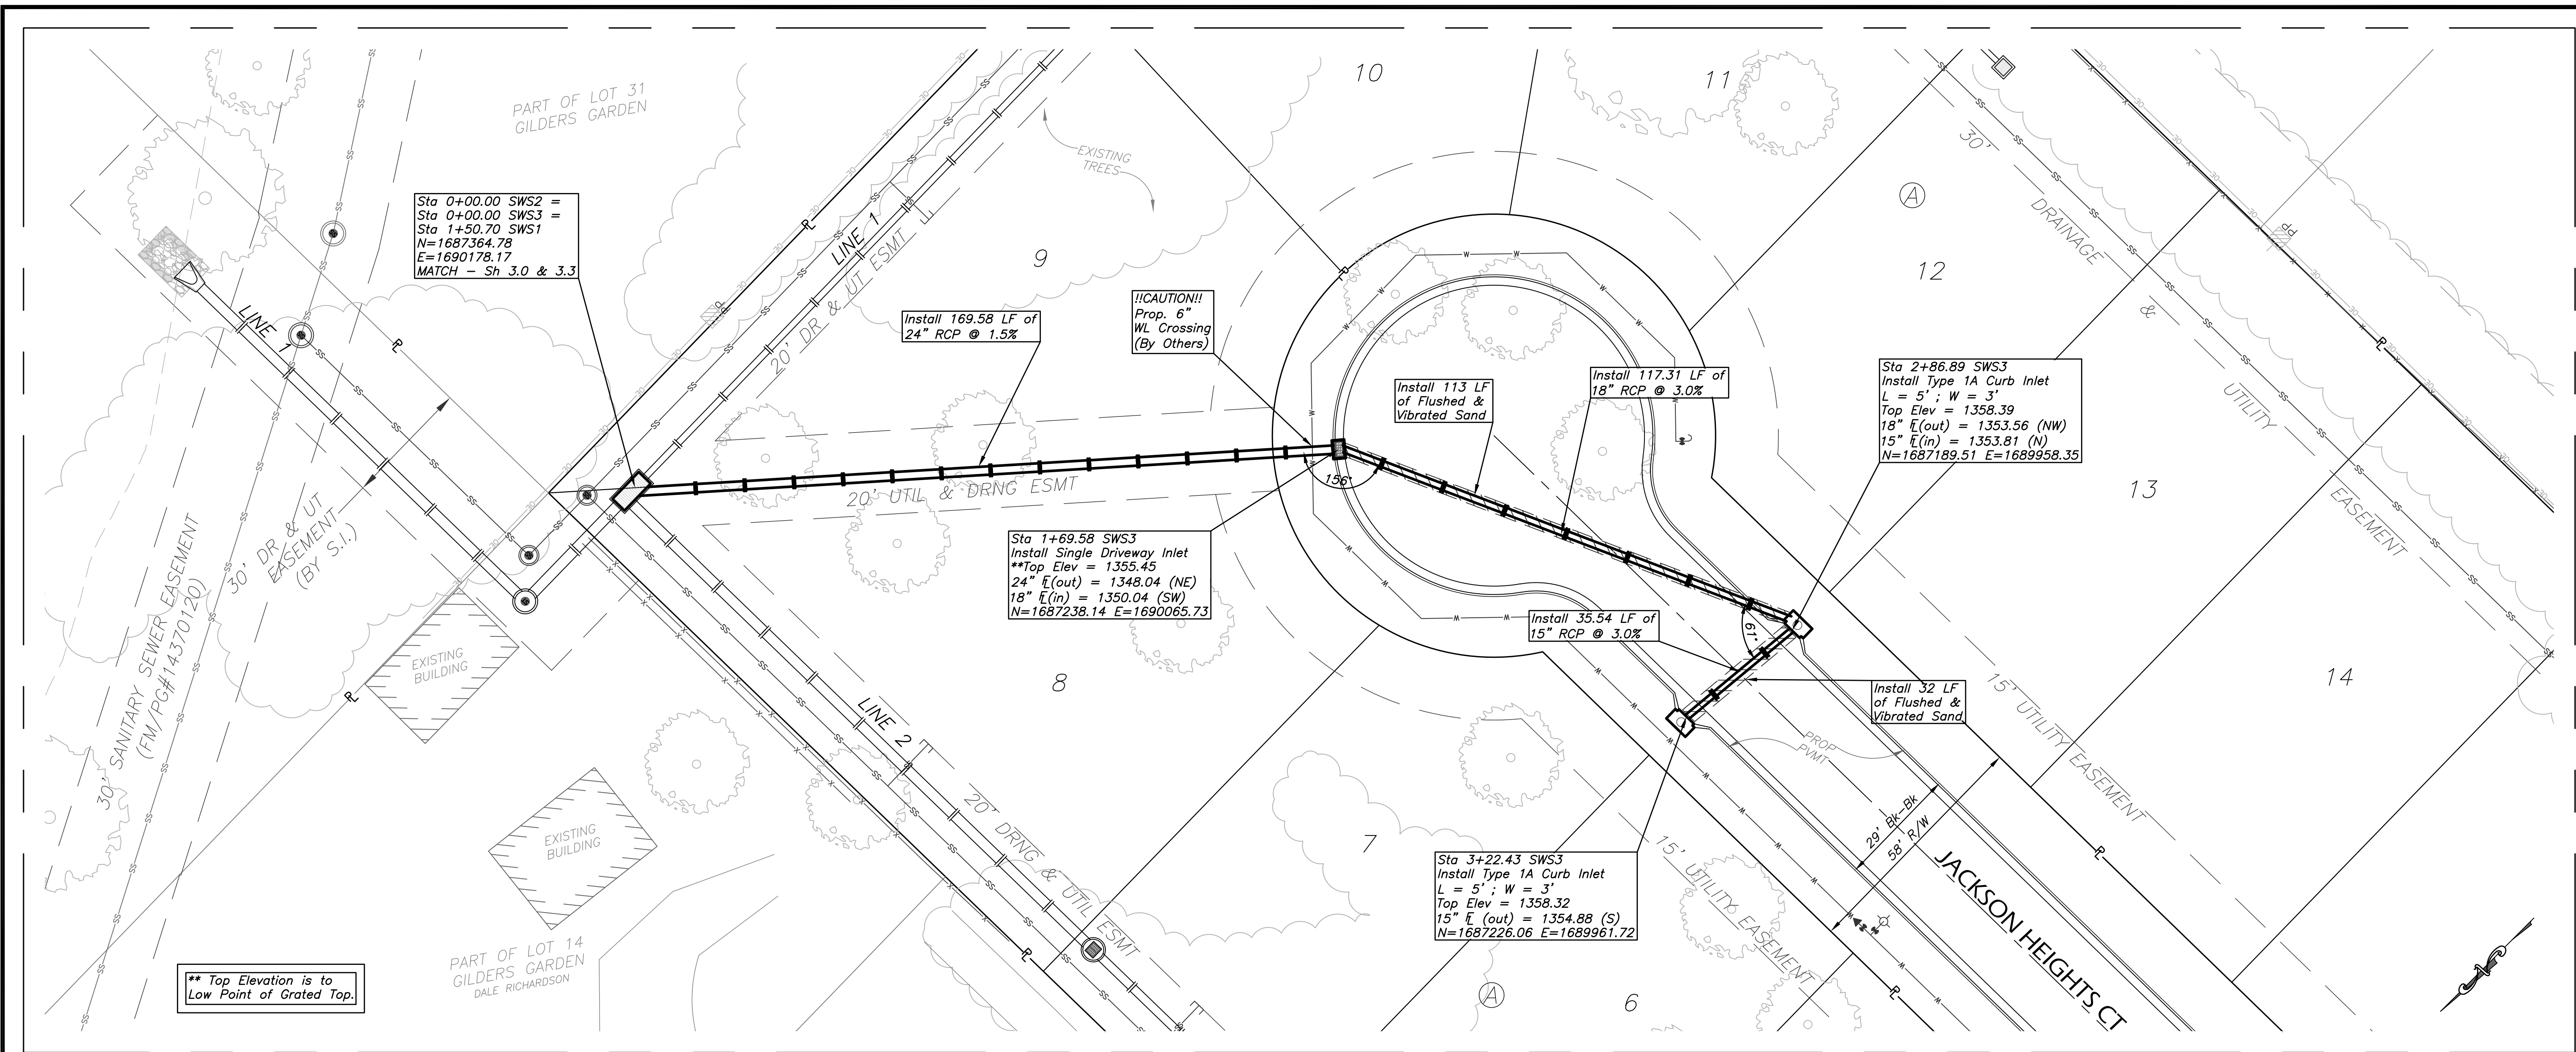

August 13, 2024