



PAVING IMPROVEMENTS
**JACKSON HEIGHTS TOWNHOMES
2ND ADDITION**
WICHITA, KANSAS

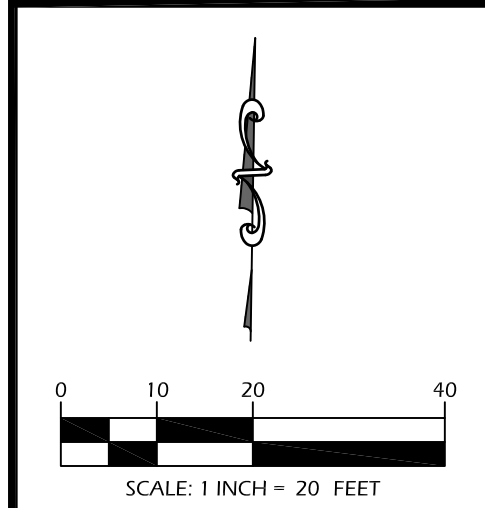

REVISIONS	

KEM PROJ. 23044	DATE 03.2024
DESIGNED KEM	DRAWN ZJS

Paving Plan
SHEET **4.0**

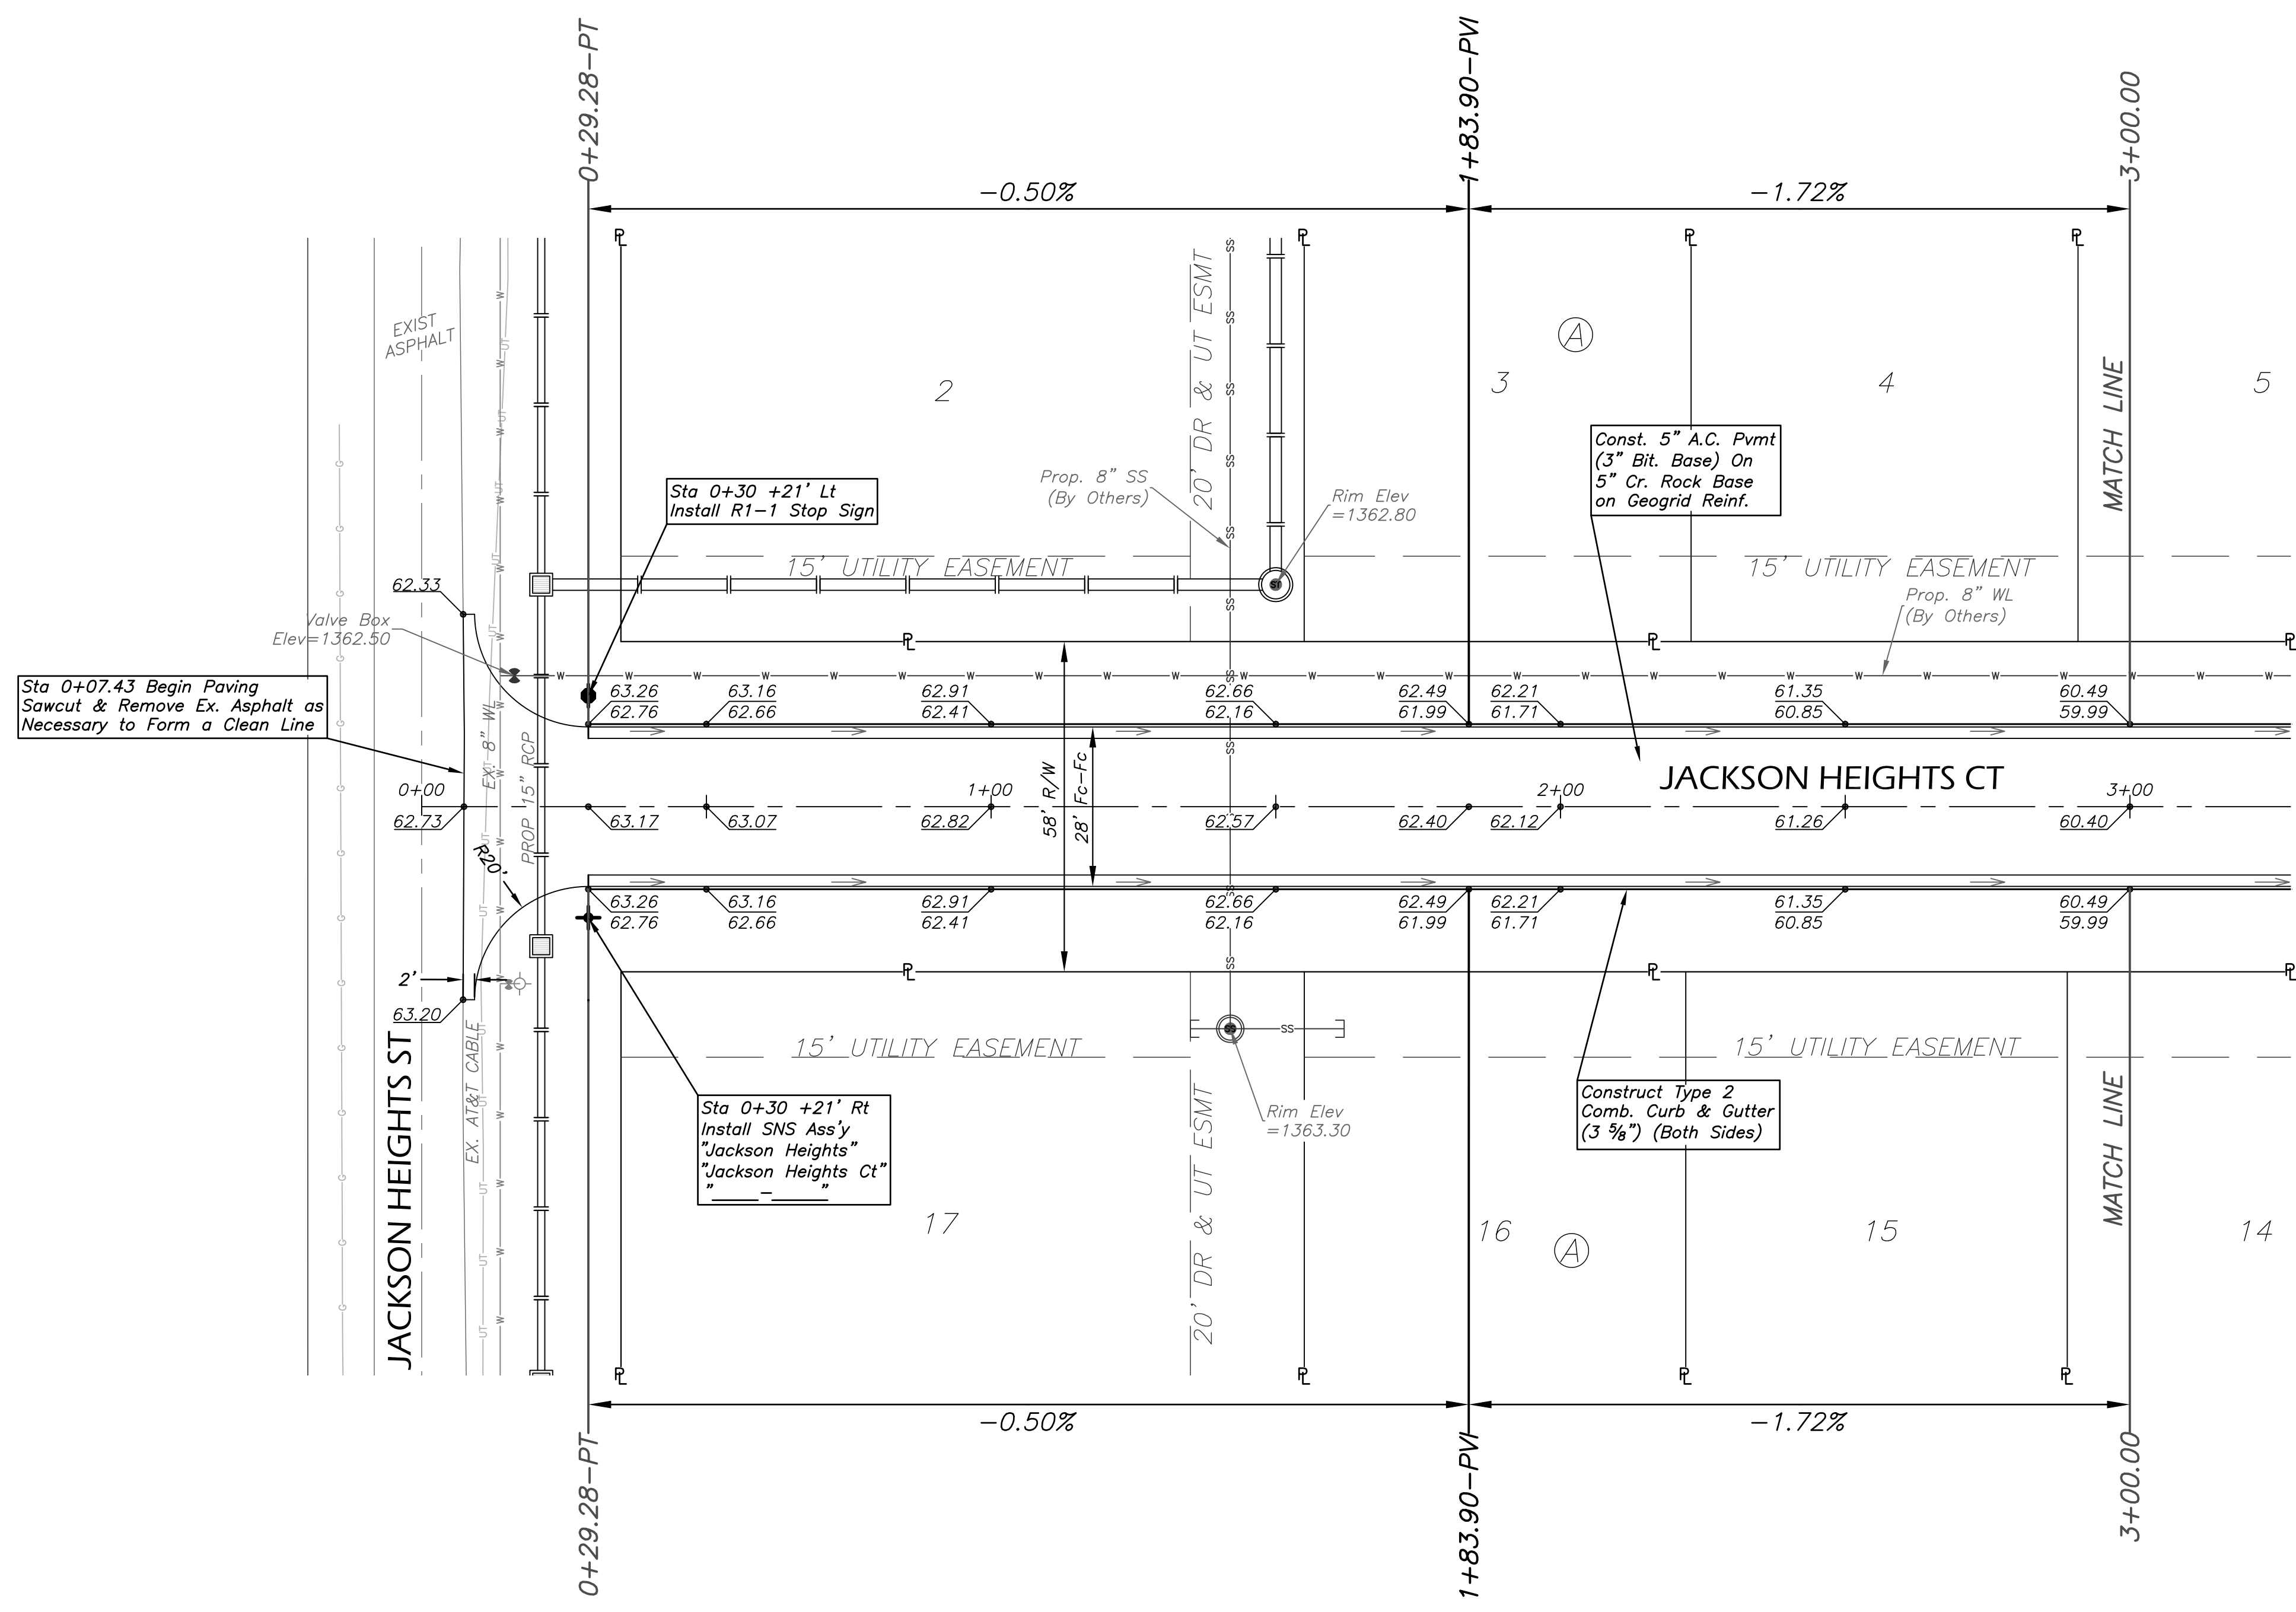

Sta 0+07.43 Begin Paving
Sawcut & Remove Ex. Asphalt as
Necessary to Form a Clean Line

Sta 0+30 +21' Lt
Install R1-1 Stop Sign

Sta 0+30 +21' Rt
Install SNS Assy
"Jackson Heights"
"Jackson Heights Ct"

Const. 5" A.C. Pvrmt
(3" Bit. Base) On
5" Cr. Rock Base
on Geogrid Reinf.

Construct Type 2
Comb. Curb & Gutter
(3 3/8") (Both Sides)

Roll Type Curb & Gutter to be
Constructed on this sheet.
Elevations for top of curb are
given for standard full height curb.