
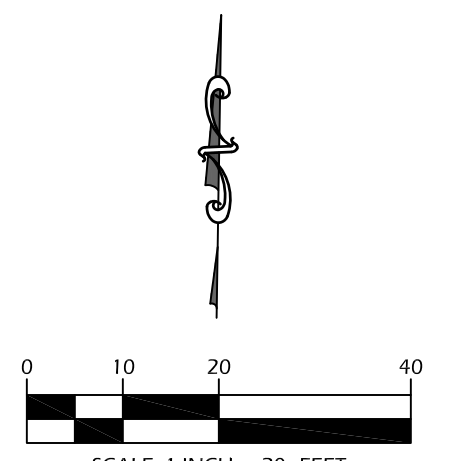


PAVING IMPROVEMENTS  
**JACKSON HEIGHTS TOWNHOMES  
2ND ADDITION**  
WICHITA, KANSAS

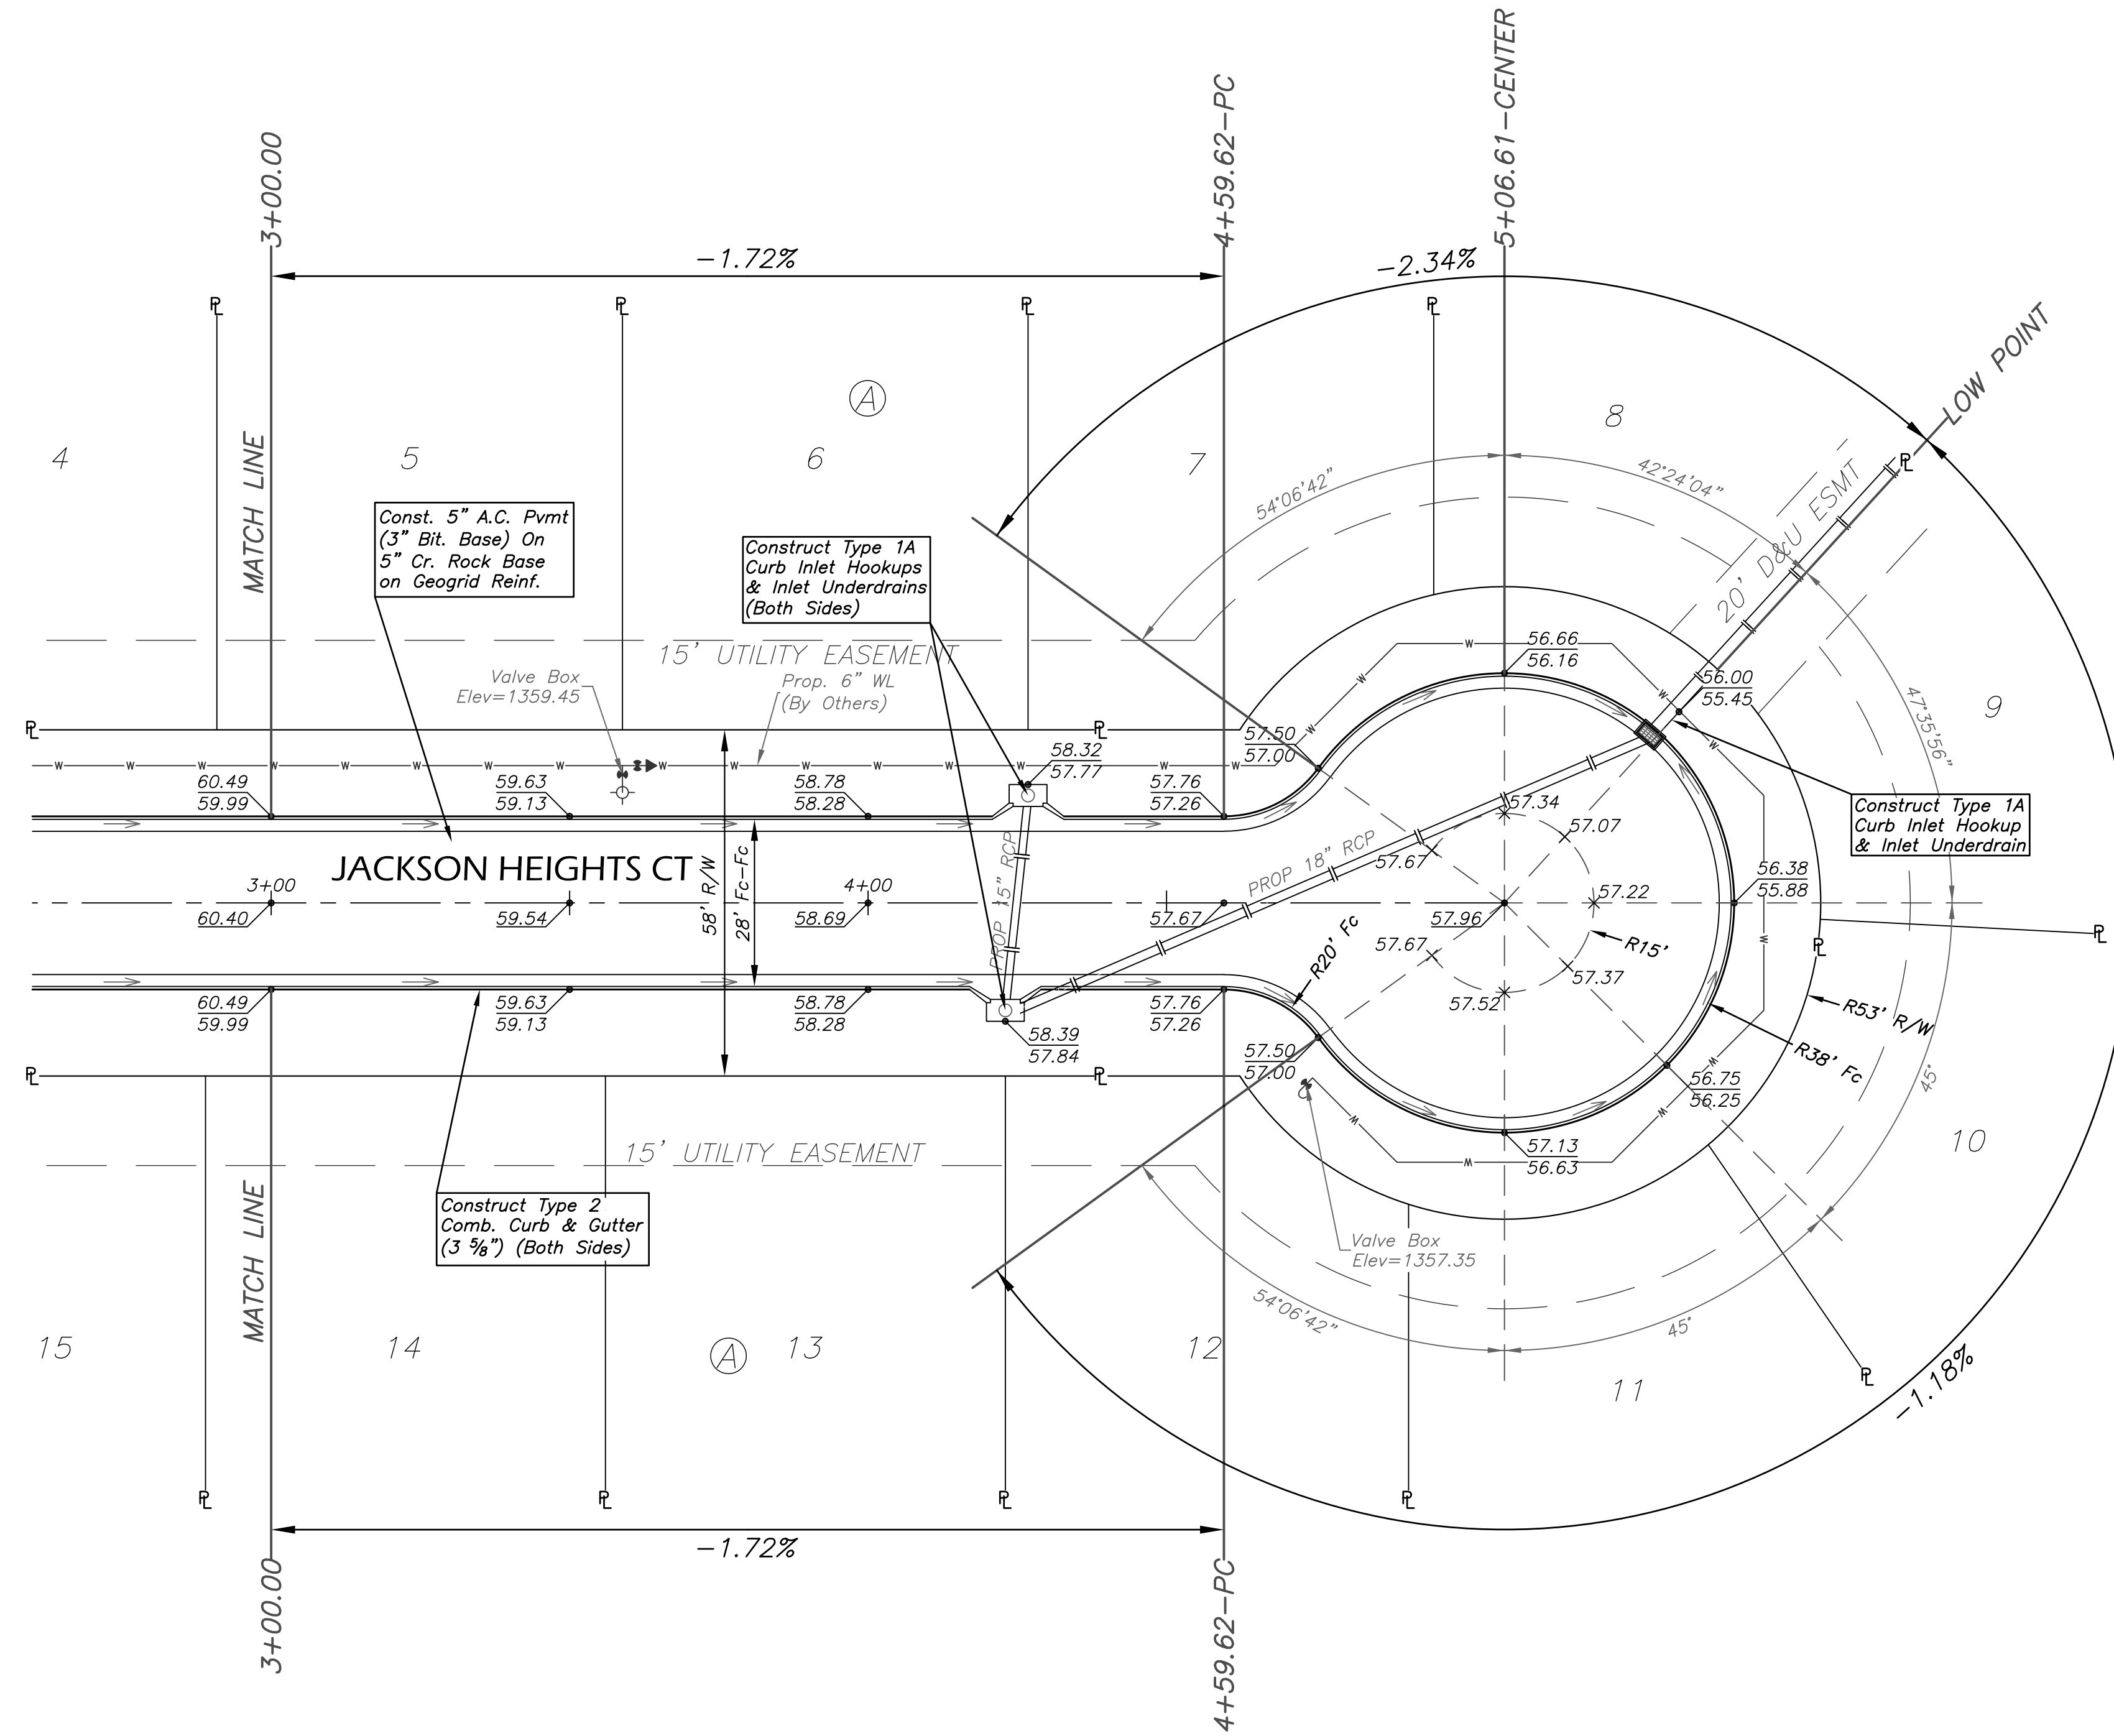

| REVISIONS |  |
|-----------|--|
|           |  |
|           |  |
|           |  |

|                    |                 |
|--------------------|-----------------|
| KEM PROJ.<br>23044 | DATE<br>03.2024 |
| DESIGNED<br>KEM    | DRAWN<br>ZJS    |

**Paving Plan**  
SHEET **4.1**

*Roll Type Curb & Gutter to be Constructed on this sheet. Elevations for top of curb are given for standard full height curb.*