




SCALE: 1" = 80'

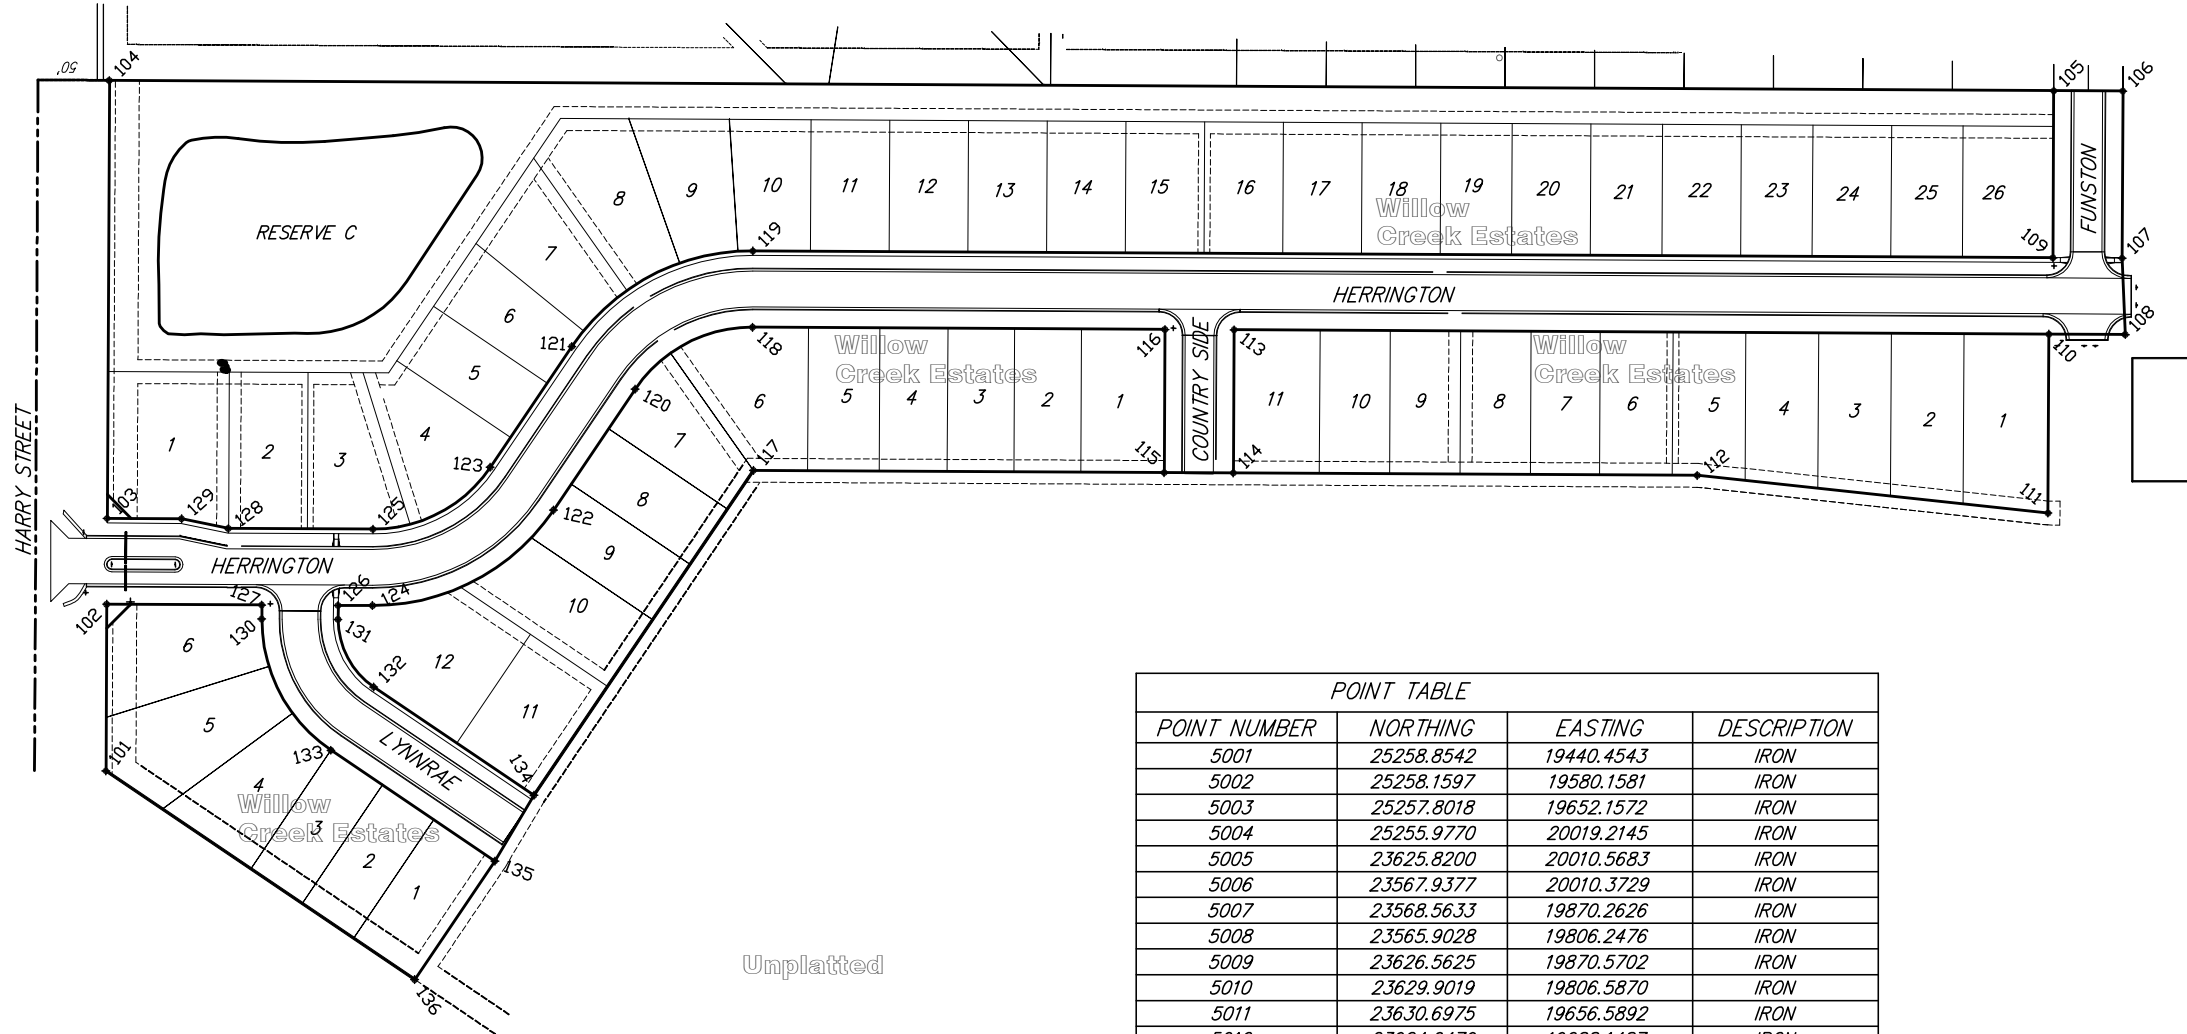

Unplatted

POINT TABLE			
POINT NUMBER	NORTHING	EASTING	DESCRIPTION
5001	25258.8542	19440.4543	IRON
5002	25258.1597	19580.1581	IRON
5003	25257.8018	19652.1572	IRON
5004	25255.9770	20019.2145	IRON
5005	23625.8200	20010.5683	IRON
5006	23567.9377	20010.3729	IRON
5007	23568.5633	19870.2626	IRON
5008	23565.9028	19806.2476	IRON
5009	23626.5625	19870.5702	IRON
5010	23629.9019	19806.5870	IRON
5011	23630.6975	19656.5892	IRON
5012	23924.6479	19688.1487	IRON
5013	24313.0060	19810.2102	IRON
5014	24313.6424	19690.2119	IRON
5015	24371.6416	19690.5195	IRON
5016	24371.0052	19810.5178	IRON
5017	24715.9350	19692.3456	IRON
5018	24716.7337	19812.3515	IRON
5019	24716.3942	19876.3506	IRON
5020	24815.1217	19760.4331	IRON
5021	24868.1453	19796.2730	IRON
5022	24883.5963	19659.1280	IRON
5023	24936.6199	19694.9680	IRON
5024	25035.2868	19579.0501	IRON
5025	25034.9687	19643.0494	IRON
5026	25064.1621	19579.1937	IRON
5027	25128.1613	19579.5118	IRON
5028	25156.1952	19643.6520	IRON
5029	25195.3468	19651.8467	IRON
5030	25128.2198	19567.7571	IRON
5031	25064.2205	19567.4389	IRON
5032	25034.3013	19510.7634	IRON
5033	25070.1413	19457.7398	IRON
5034	24900.0205	19419.9996	IRON
5035	24932.7544	19364.8766	IRON
5036	24999.9543	19265.4574	IRON

Willow Creek Estates Key Map WICHITA, KANSAS			
	Ruggles & Bohm, P.A. Engineering, Surveying, Land Planning		DESIGN AML DRAWN MLP REVIEW UTILITY
	824 North Main Wichita, Kansas 67203 www.rbkansas.com		
DRAWING FILE PAVING [KEY MAP]		PROJECT NUMBER 472-84535	DATE July 26, 2007