


**WEST STREET IMPROVEMENTS
 FROM MACARTHUR ROAD TO
 47TH ST. SOUTH**
 CITY OF WICHITA

Issue:	

JOB NO.	210254-001
DATE	OCTOBER 2024
PM	TPA
DESIGNED BY	LGP
DRAWN BY	CP
CHECKED BY	KMS

SEEDING & SODDING PLAN (2)

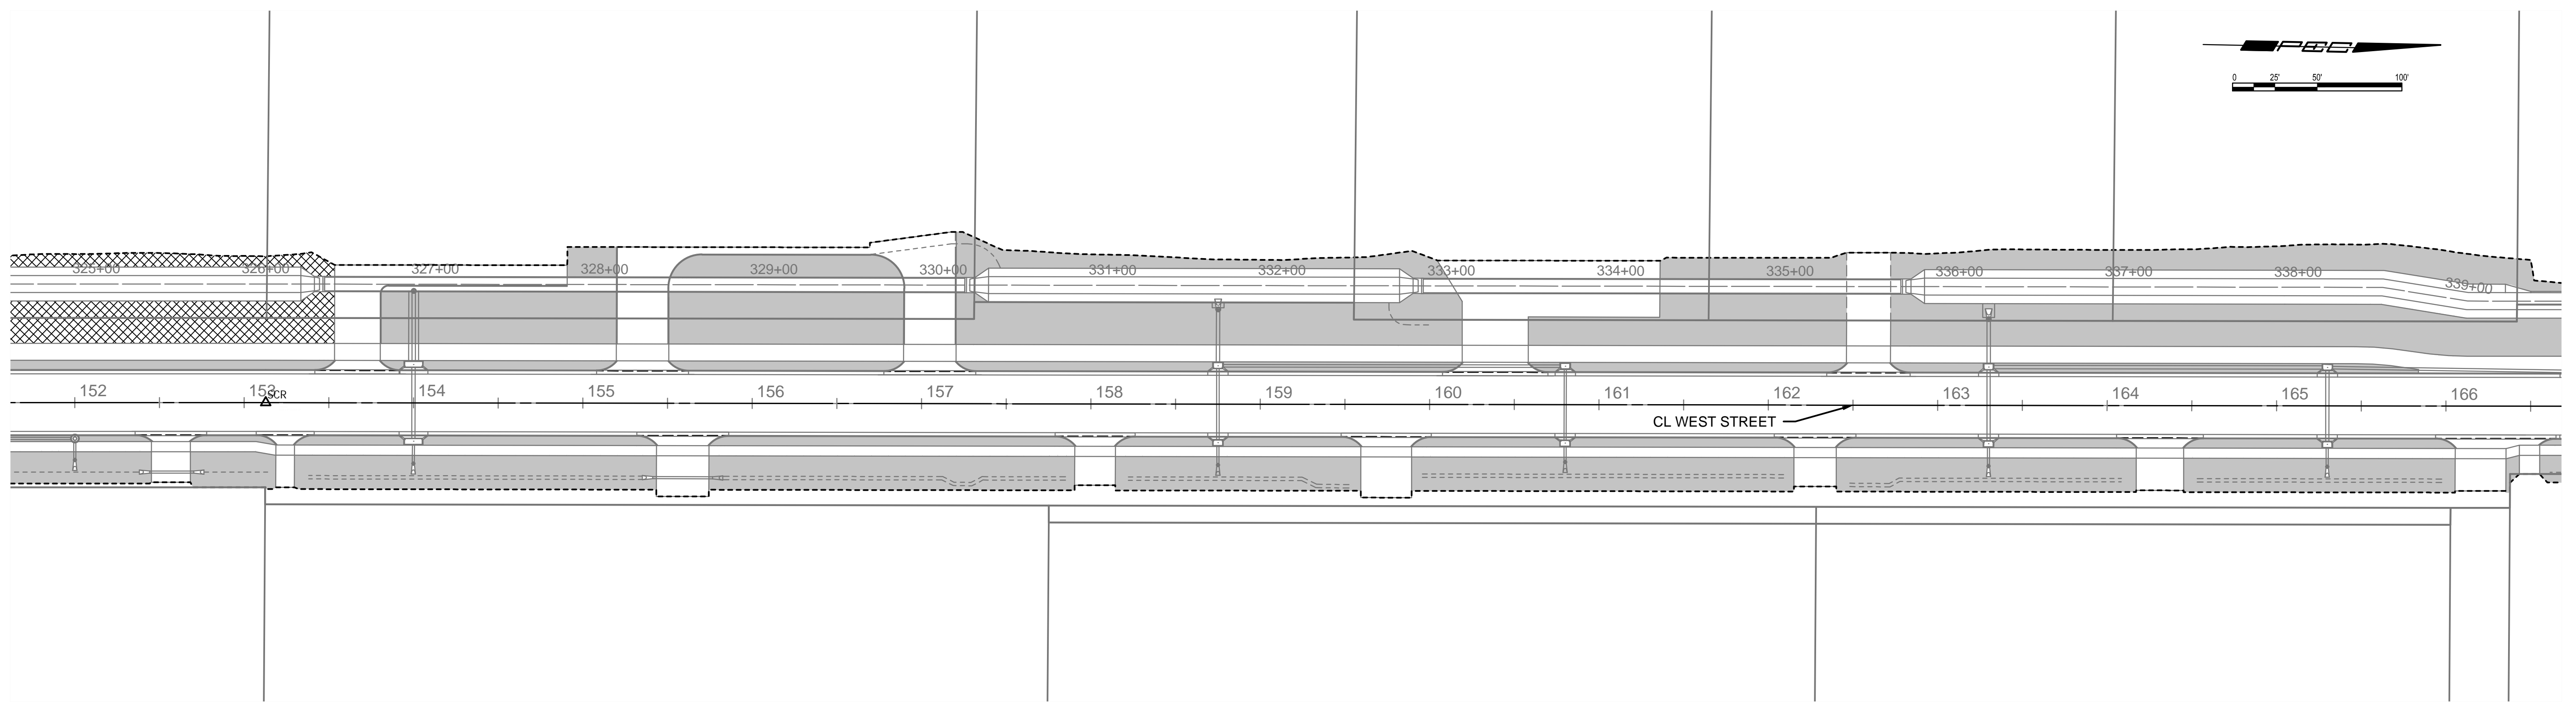


LEGEND

	BUFFALO SOD
	PERMANENT SEEDING

GENERAL NOTES

- | | | |
|------------------|-----|------|
| SEEDING | 2.3 | ACRE |
| SODDING, BUFFALO | 4.6 | ACRE |
1. ALL AREAS DISTURBED BY CONSTRUCTION SHALL BE SEEDDED OR SODDED AS SHOWN AND IN ACCORDANCE WITH CITY OF WICHITA SPECIFICATIONS.

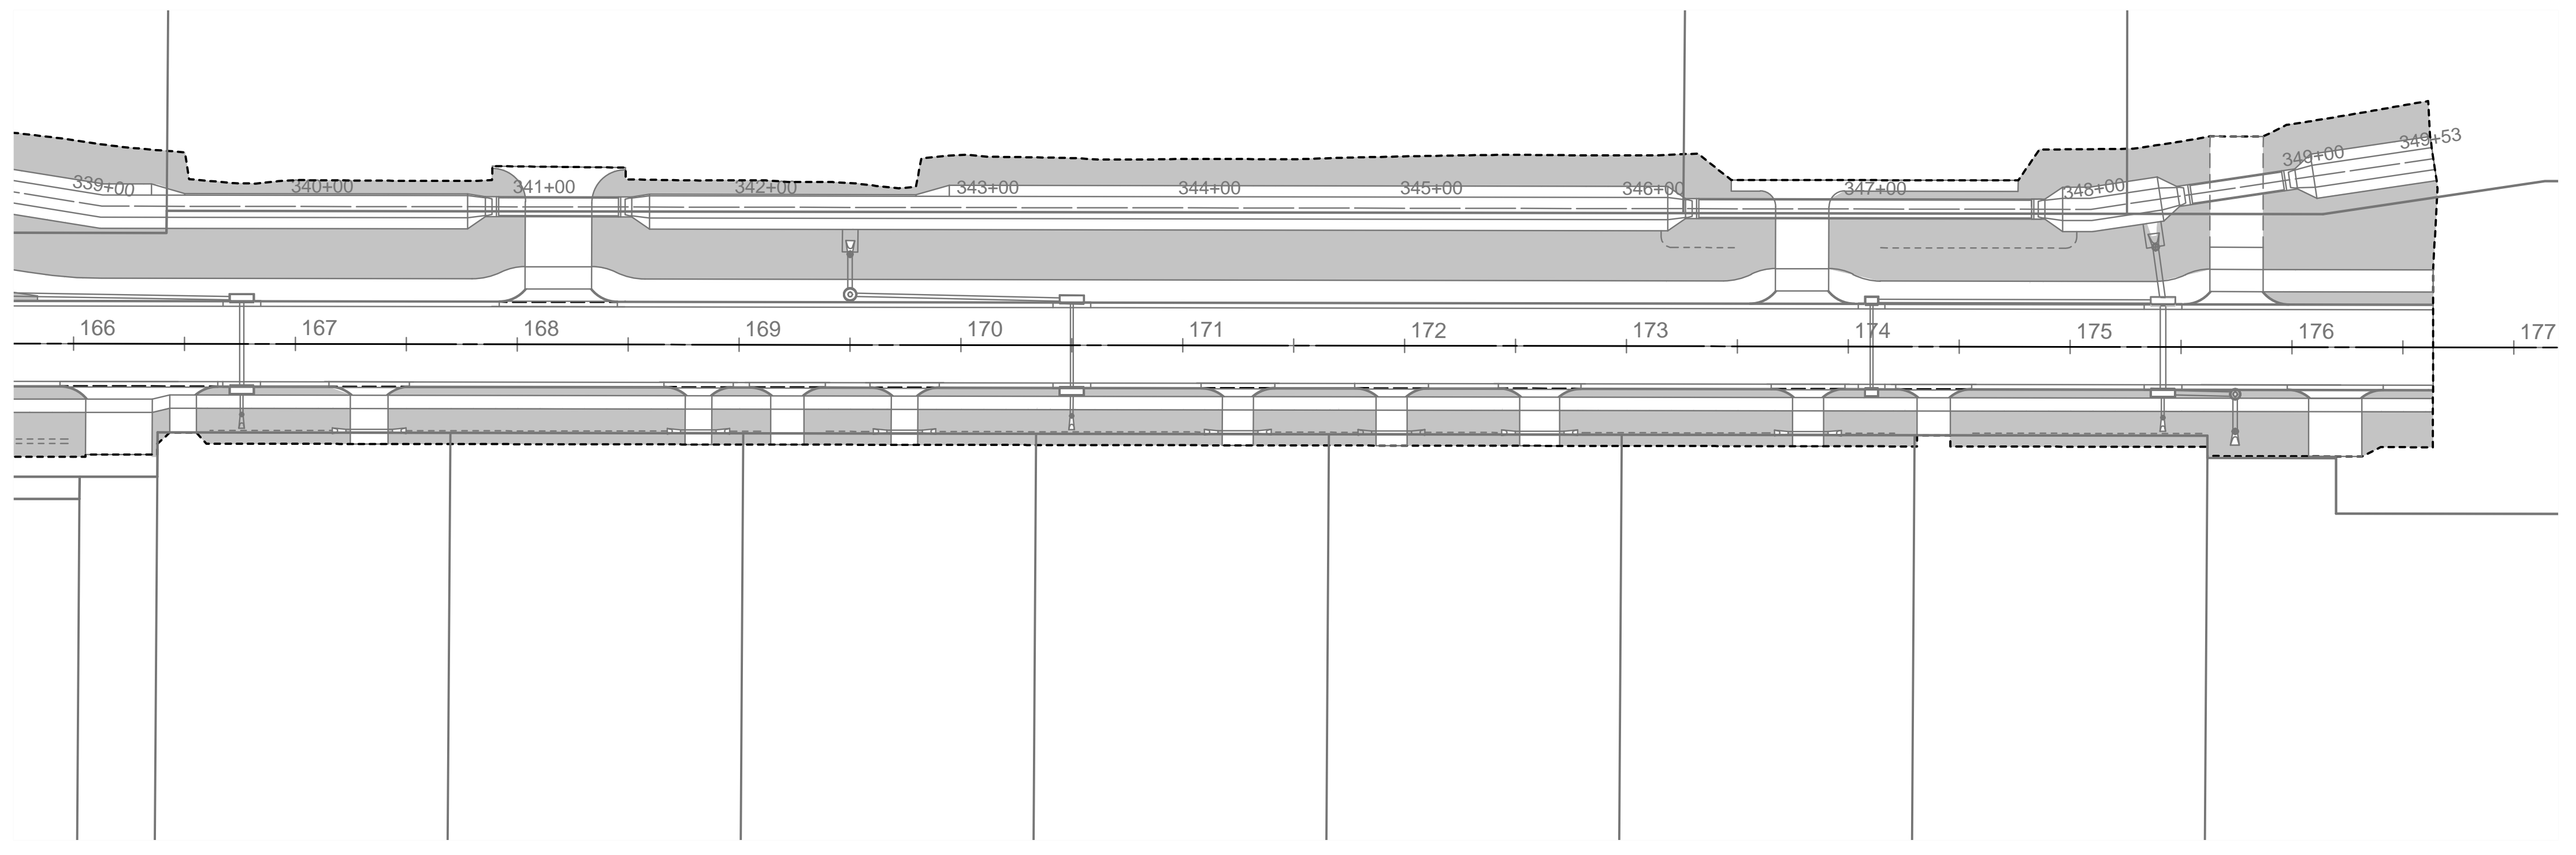

SAVED 10/10/2024 1:13:09 PM BY LUKE.PETER
 PLOTTED 10/10/2024 1:51:59 PM BY LUKE.PETER
 U:\WICHITA-CIVIL\2021\210254\001\PEC\DRAWINGS\210254-001-SEEDING.DWG