


WEST STREET IMPROVEMENTS
FROM MACARTHUR ROAD TO
47TH ST. SOUTH
CITY OF WICHITA


Issue:	
JOB NO.	210254-001
DATE	OCTOBER 2024
PM	TPA
DESIGNED BY	LGP
DRAWN BY	CP
CHECKED BY	KMS

DEMOLITION PLANS (3)

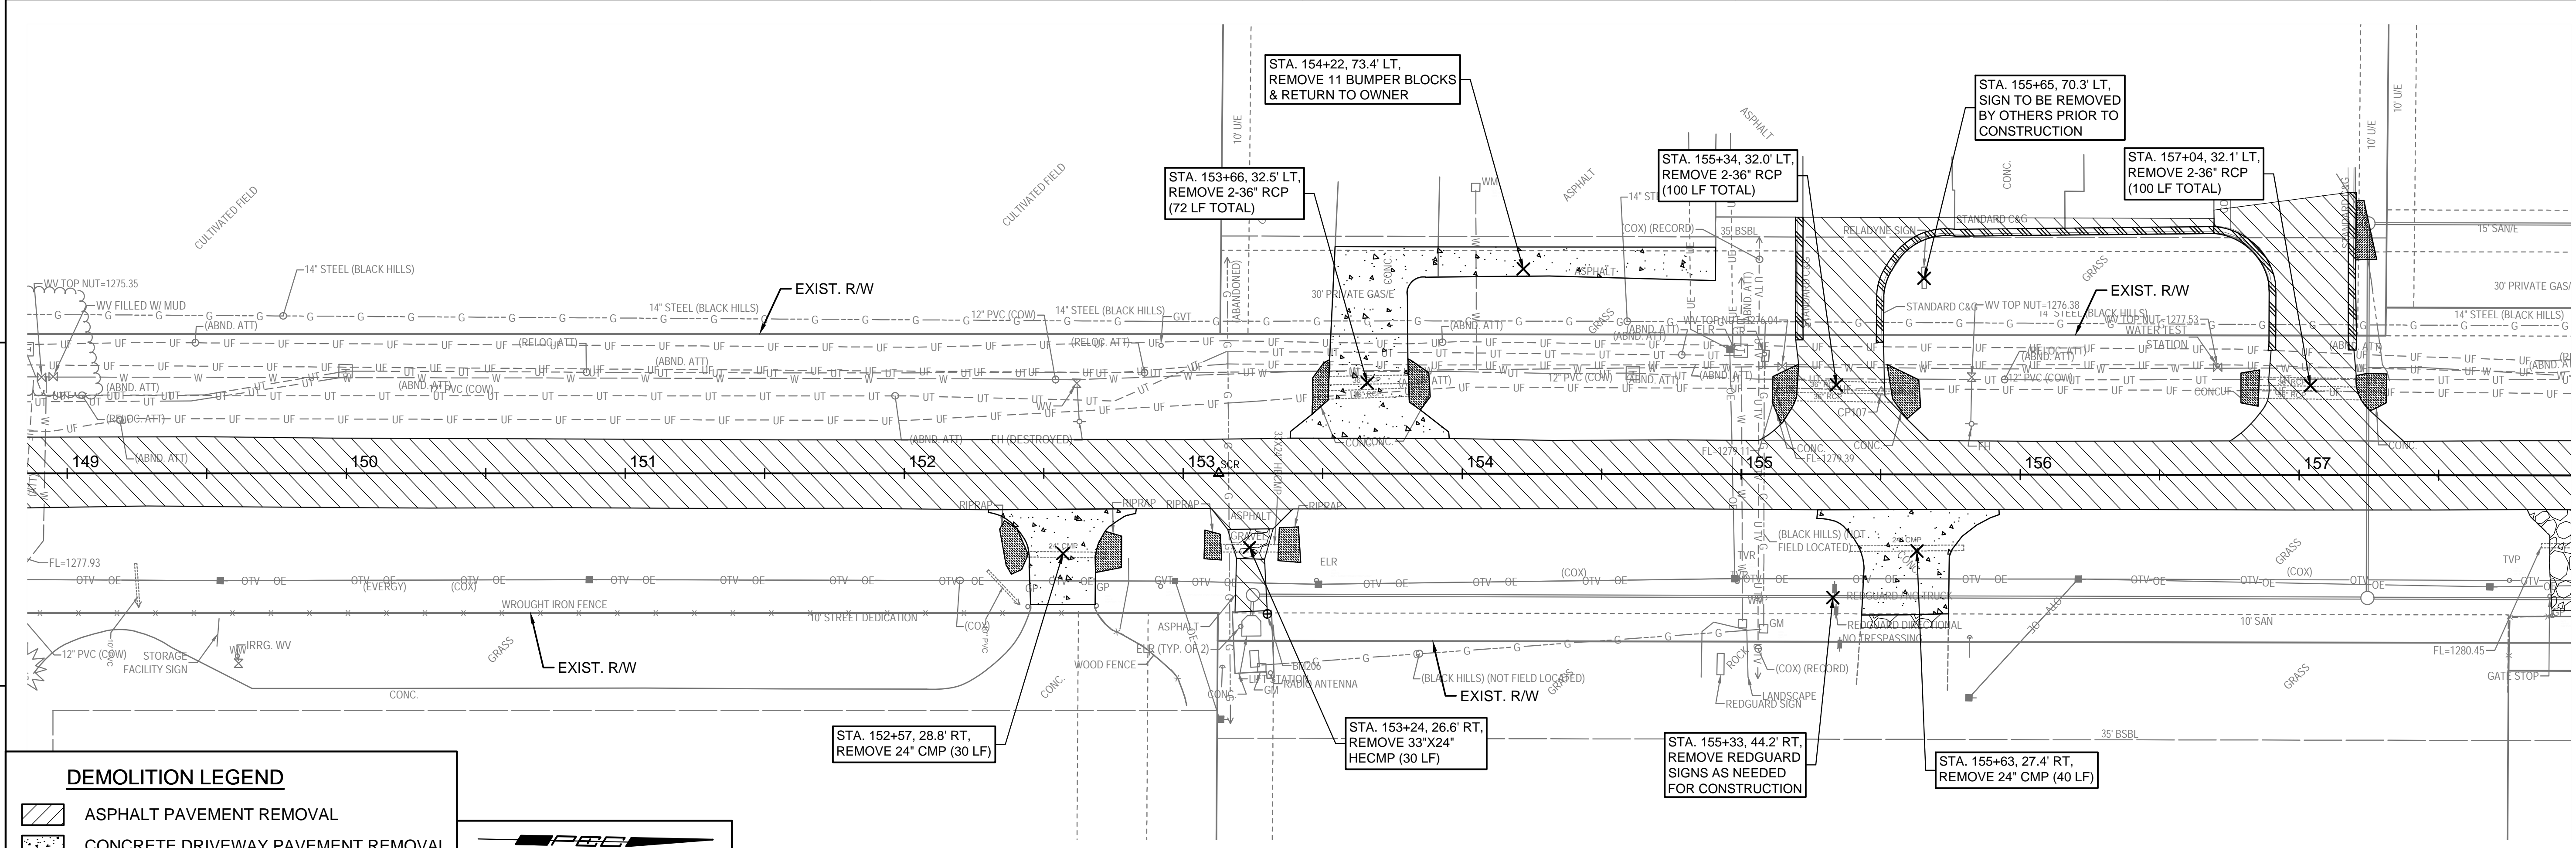

DEMOLITION LEGEND

- ASPHALT PAVEMENT REMOVAL
- CONCRETE DRIVEWAY PAVEMENT REMOVAL
- GRAVEL DRIVEWAY PAVEMENT REMOVAL
- CONCRETE APRON & RIP RAP REMOVAL
- CONCRETE CURB & GUTTER REMOVAL

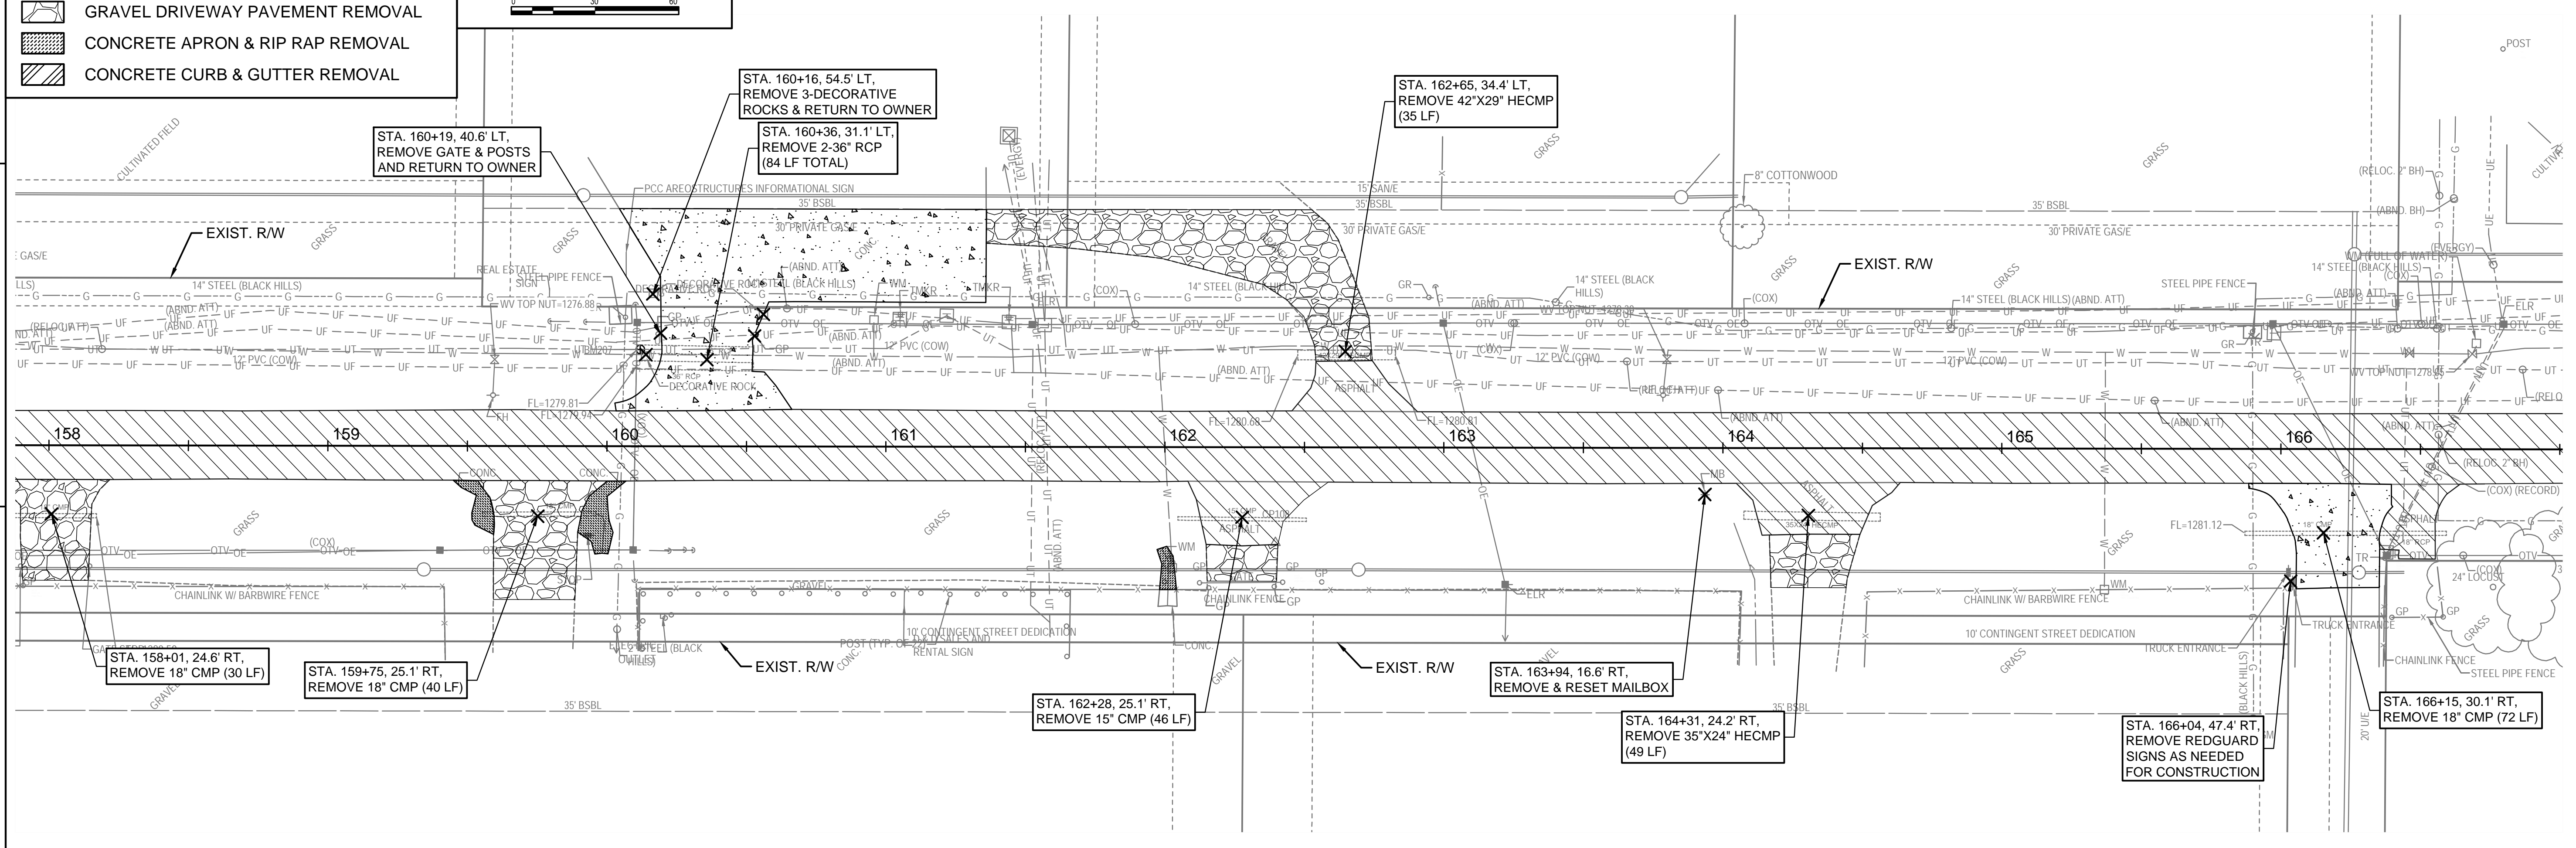

SAVED 10/7/2024 11:40:11 AM BY LUKE PETER
PLOTTED 10/10/2024 1:30:30 PM BY LUKE PETER
U:\WICHITA-CIVIL\2021\210254\001\PEC\DRAWINGS\210254-001 DEMO.DWG