

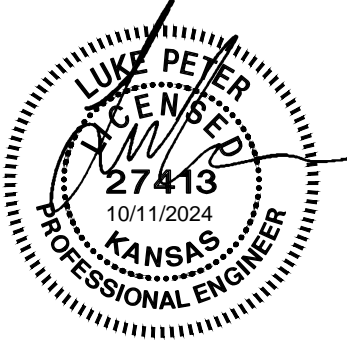


SAVED 10/10/2024 11:23:56 AM BY LUKE PETER
 PLOTTED 10/10/2024 1:52:34 PM BY LUKE PETER
 U:\WICHITA-CIVIL\2024\210254\001\PECDRAWINGS\210254-001 MARKING & SIGNING.DWG

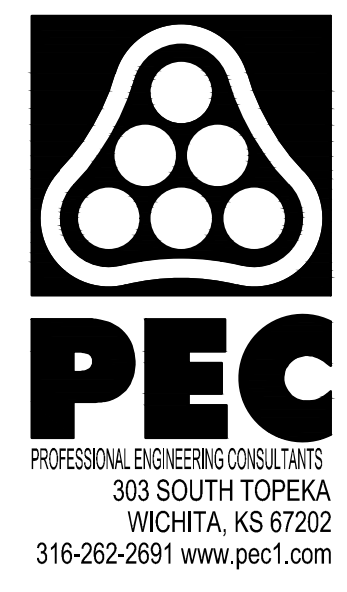

**WEST STREET IMPROVEMENTS
 FROM MACARTHUR ROAD TO
 47TH ST. SOUTH**
 CITY OF WICHITA

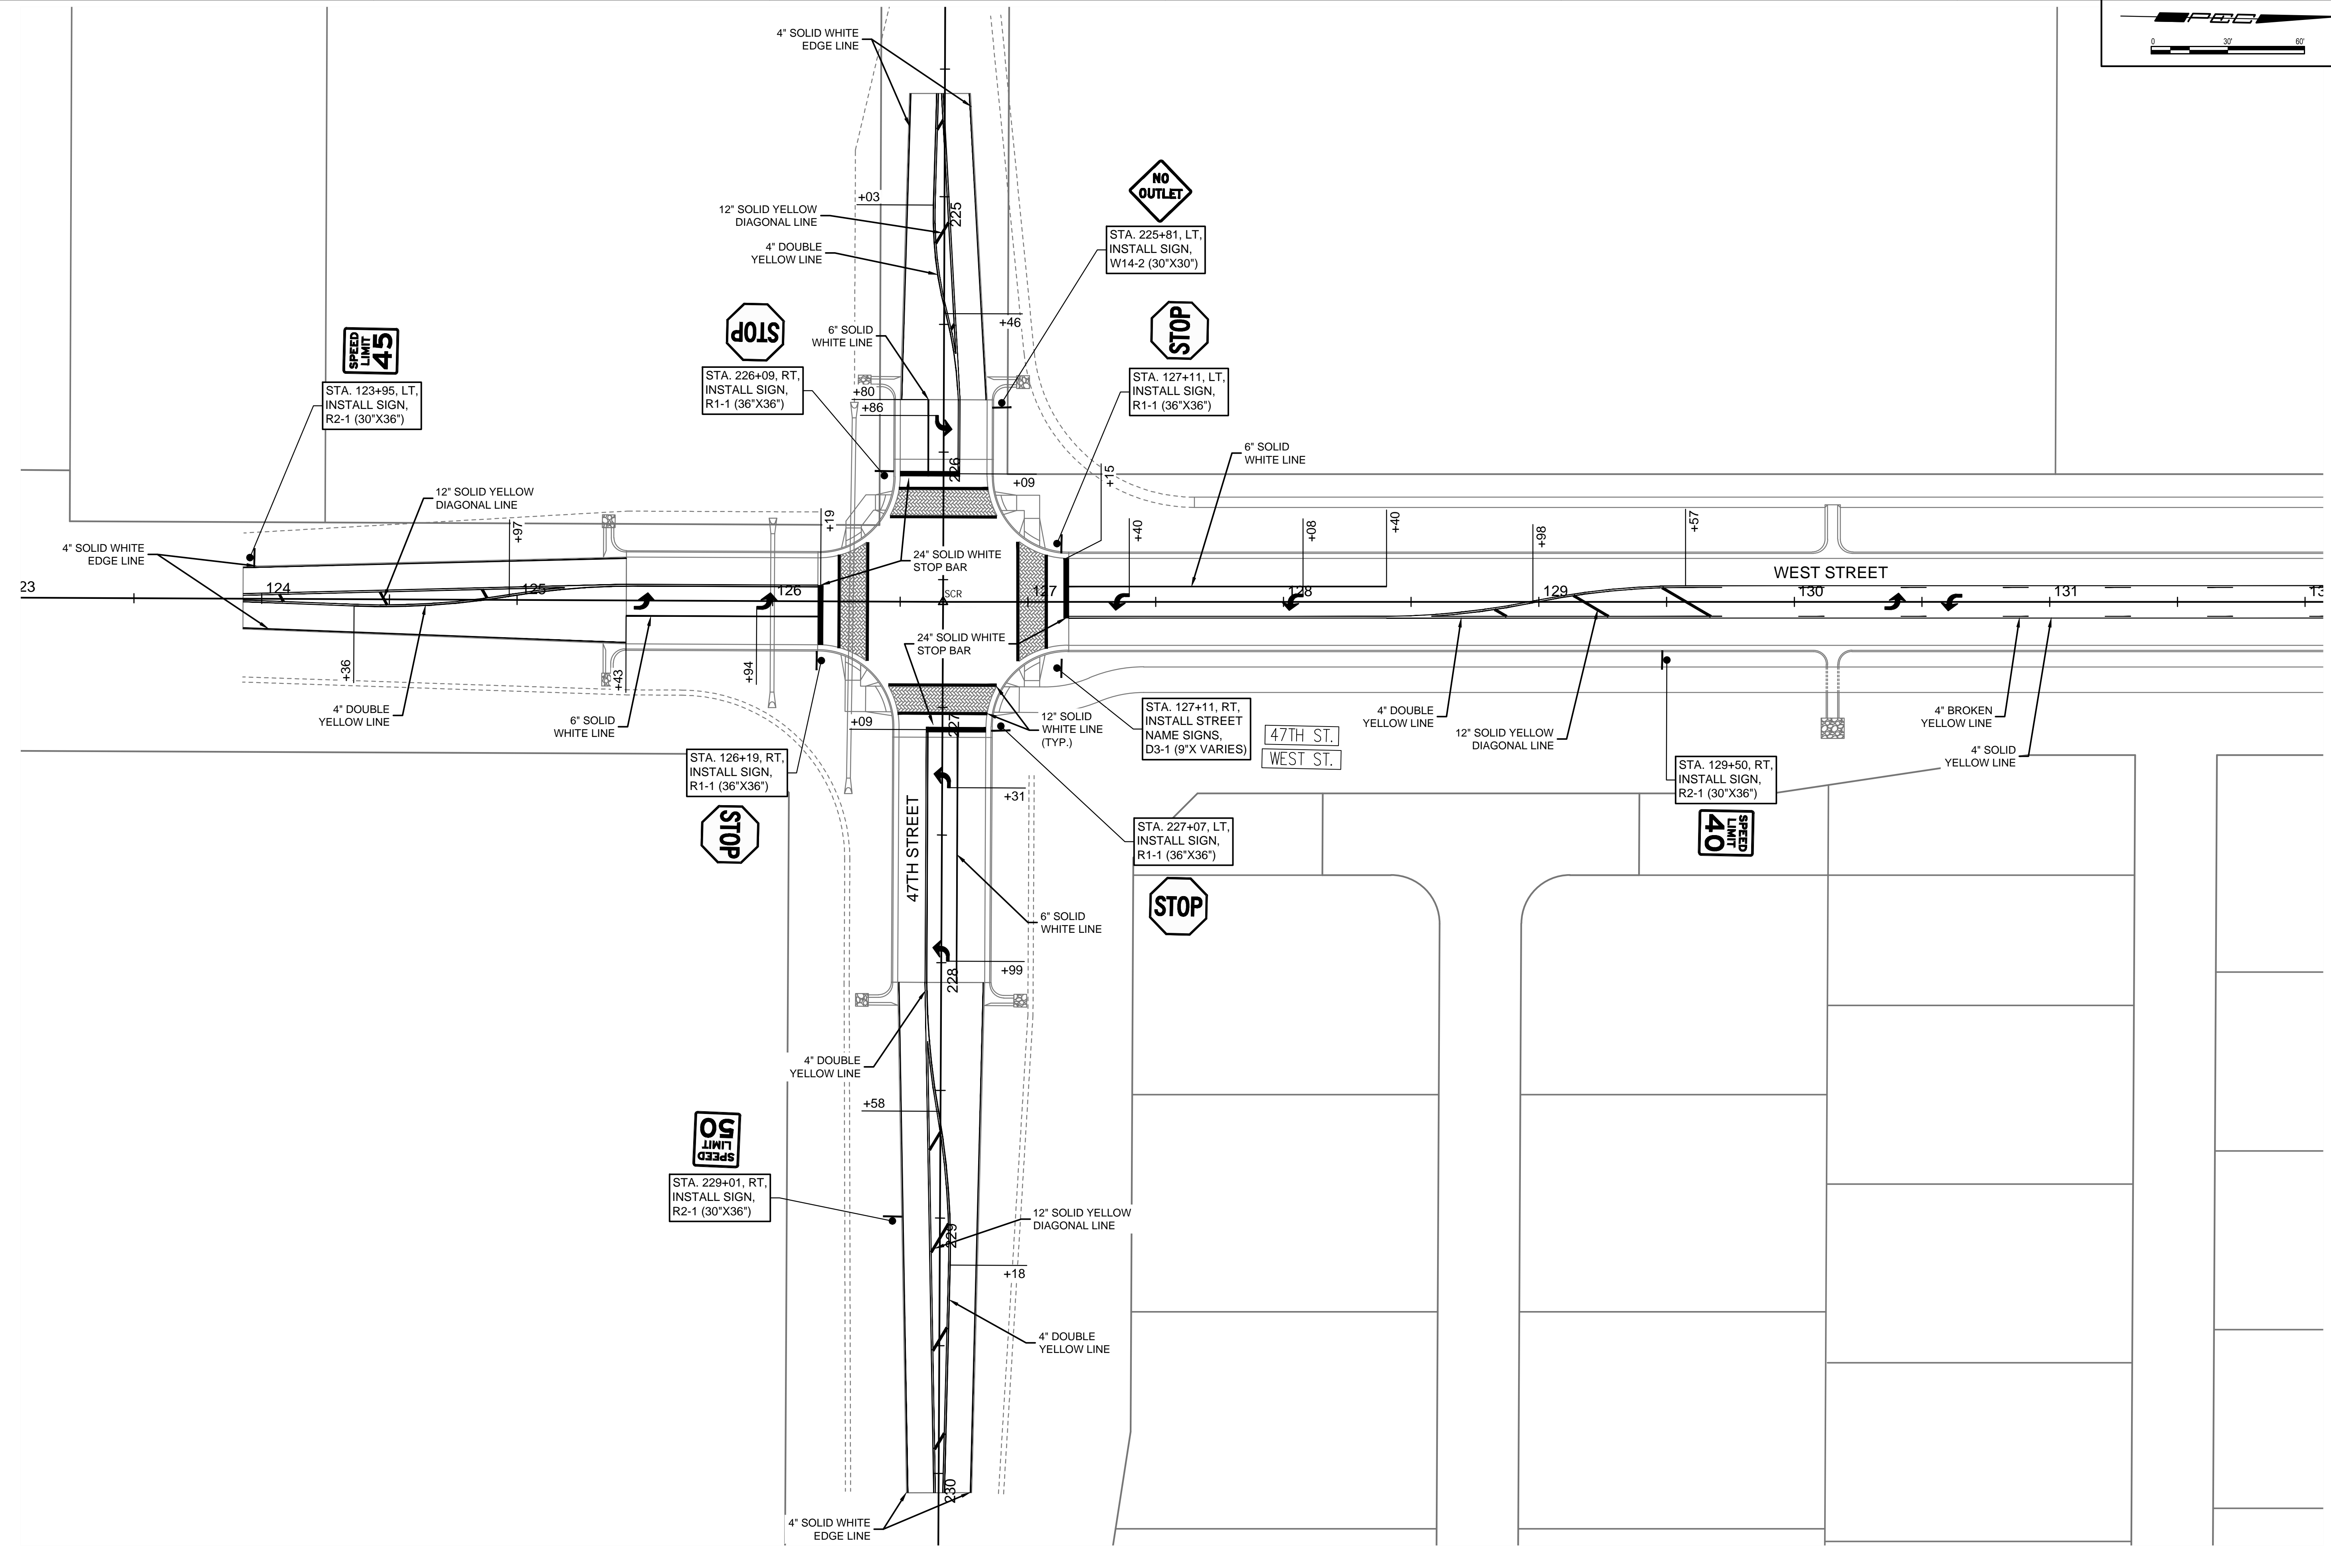

Issue:	

JOB NO.	210254-001
DATE	OCTOBER 2024
PM	TPA
DESIGNED BY	LGP
DRAWN BY	CP
CHECKED BY	KMS

MARKING & SIGNING PLAN (1)