


**SUMMARY OF PAVEMENT MARKINGS**

LOCATION	4" Solid WHITE Edge Line	6" Solid WHITE Edge Line	6" Broken WHITE Lane Line	6" Broken WHITE Lane Line (PCP)	6" Dotted WHITE Extention Line	6" Broken WHITE Lane Drop Line	6" Solid WHITE Lane Line	8" Broken WHITE Lane Drop Line	8" Solid WHITE Gore Line	8" Dotted WHITE Extension Line	8" Solid WHITE Lane Line	12" Solid WHITE Diagonal Line	12" Solid WHITE Chevron Line	12" Solid WHITE Crosswalk Line	24" Solid WHITE Crosswalk Line	24" Solid WHITE Stop Line	4" Solid YELLOW Edge Line	4" Solid YELLOW Double Line	4" Solid YELLOW Line	4" Broken YELLOW Line	6" Solid YELLOW Edge Line	12" Solid YELLOW Diagonal Line	
PROJECT LIMTS	940						430							388		176			2,516	10,036	2,200		110
TOTALS	940						430							388		176			2,516	10,036	2,200		110

**SUMMARY OF WORD & SYMBOL MARKINGS**

LOCATION	THRU-RT ARROW	THRU-LT ARROW	THRU ARROW	RIGHT ARROW	LEFT ARROW	HANDICAP PED SYMBOL	STOP SYMBOL	ONLY SYMBOL	X-ING SYMBOL	SCHOOL SYMBOL	I-SHIELD (2)	I-SHIELD (3)	US-SHIELD (2)	US-SHIELD (3)	K-SHIELD (2)	ROUND-AB OUT SYMBOL 1	ROUND-AB OUT SYMBOL 2	ROUND-AB OUT SYMBOL 3	ROUND-AB OUT SYMBOL 4	ANGLE ARROW	RAILROAD CROSSING SYMBOL	
West St.				1	31																	
TOTALS				1	31																	

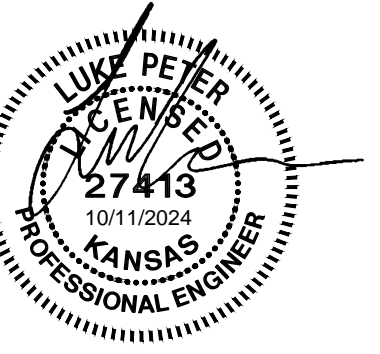

WEST STREET IMPROVEMENTS  
FROM MACARTHUR ROAD TO  
47TH ST. SOUTH  
CITY OF WICHITA

Issue:	
JOB NO.	210254-001
DATE	OCTOBER 2024
PM	TPA
DESIGNED BY	LGP
DRAWN BY	CP
CHECKED BY	KMS

SUMMARY & RECAP OF PAVEMENT MARKING

SAVED 9/30/2024 2:52:28 PM BY LUKE.PETER  
 PLOTTED 10/10/2024 1:52:52 PM BY LUKE.PETER  
 U:\WICHITA-CIVIL\2024\1210254\001\PEC\DRAWINGS\210254-001 MARKING & SIGNING\_QTY.DWG