







SAVED 8/28/2024 8:28:40 AM BY CARLOS PEREZ
 PLOTTED 10/10/2024 1:53:05 PM BY LUKE PETER
 U:\WICHITA-CIVIL\2024\1210254\001\PECDRAWINGS\210254-001-CT505A-TRAFFIC CONTROL DETOUR.DWG

PORTABLE CHANGEABLE MESSAGE DISPLAYS

FOR SOUTHBOUND WEST STREET

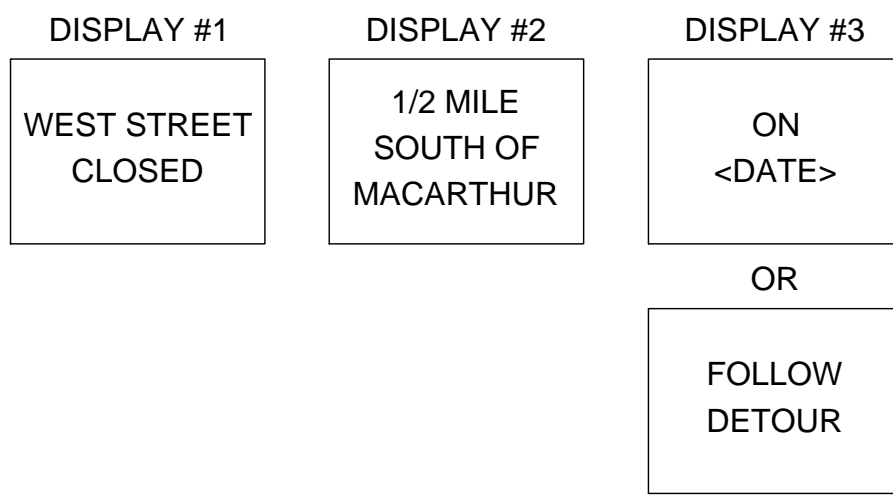

FOR NORTHBOUND WEST STREET

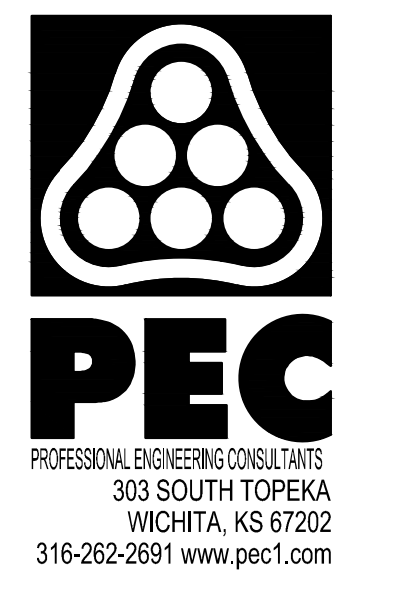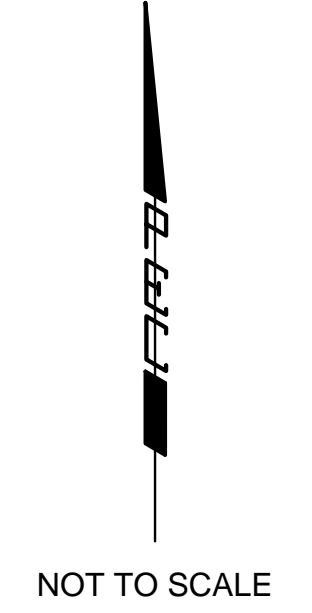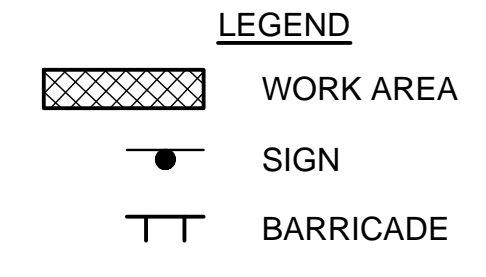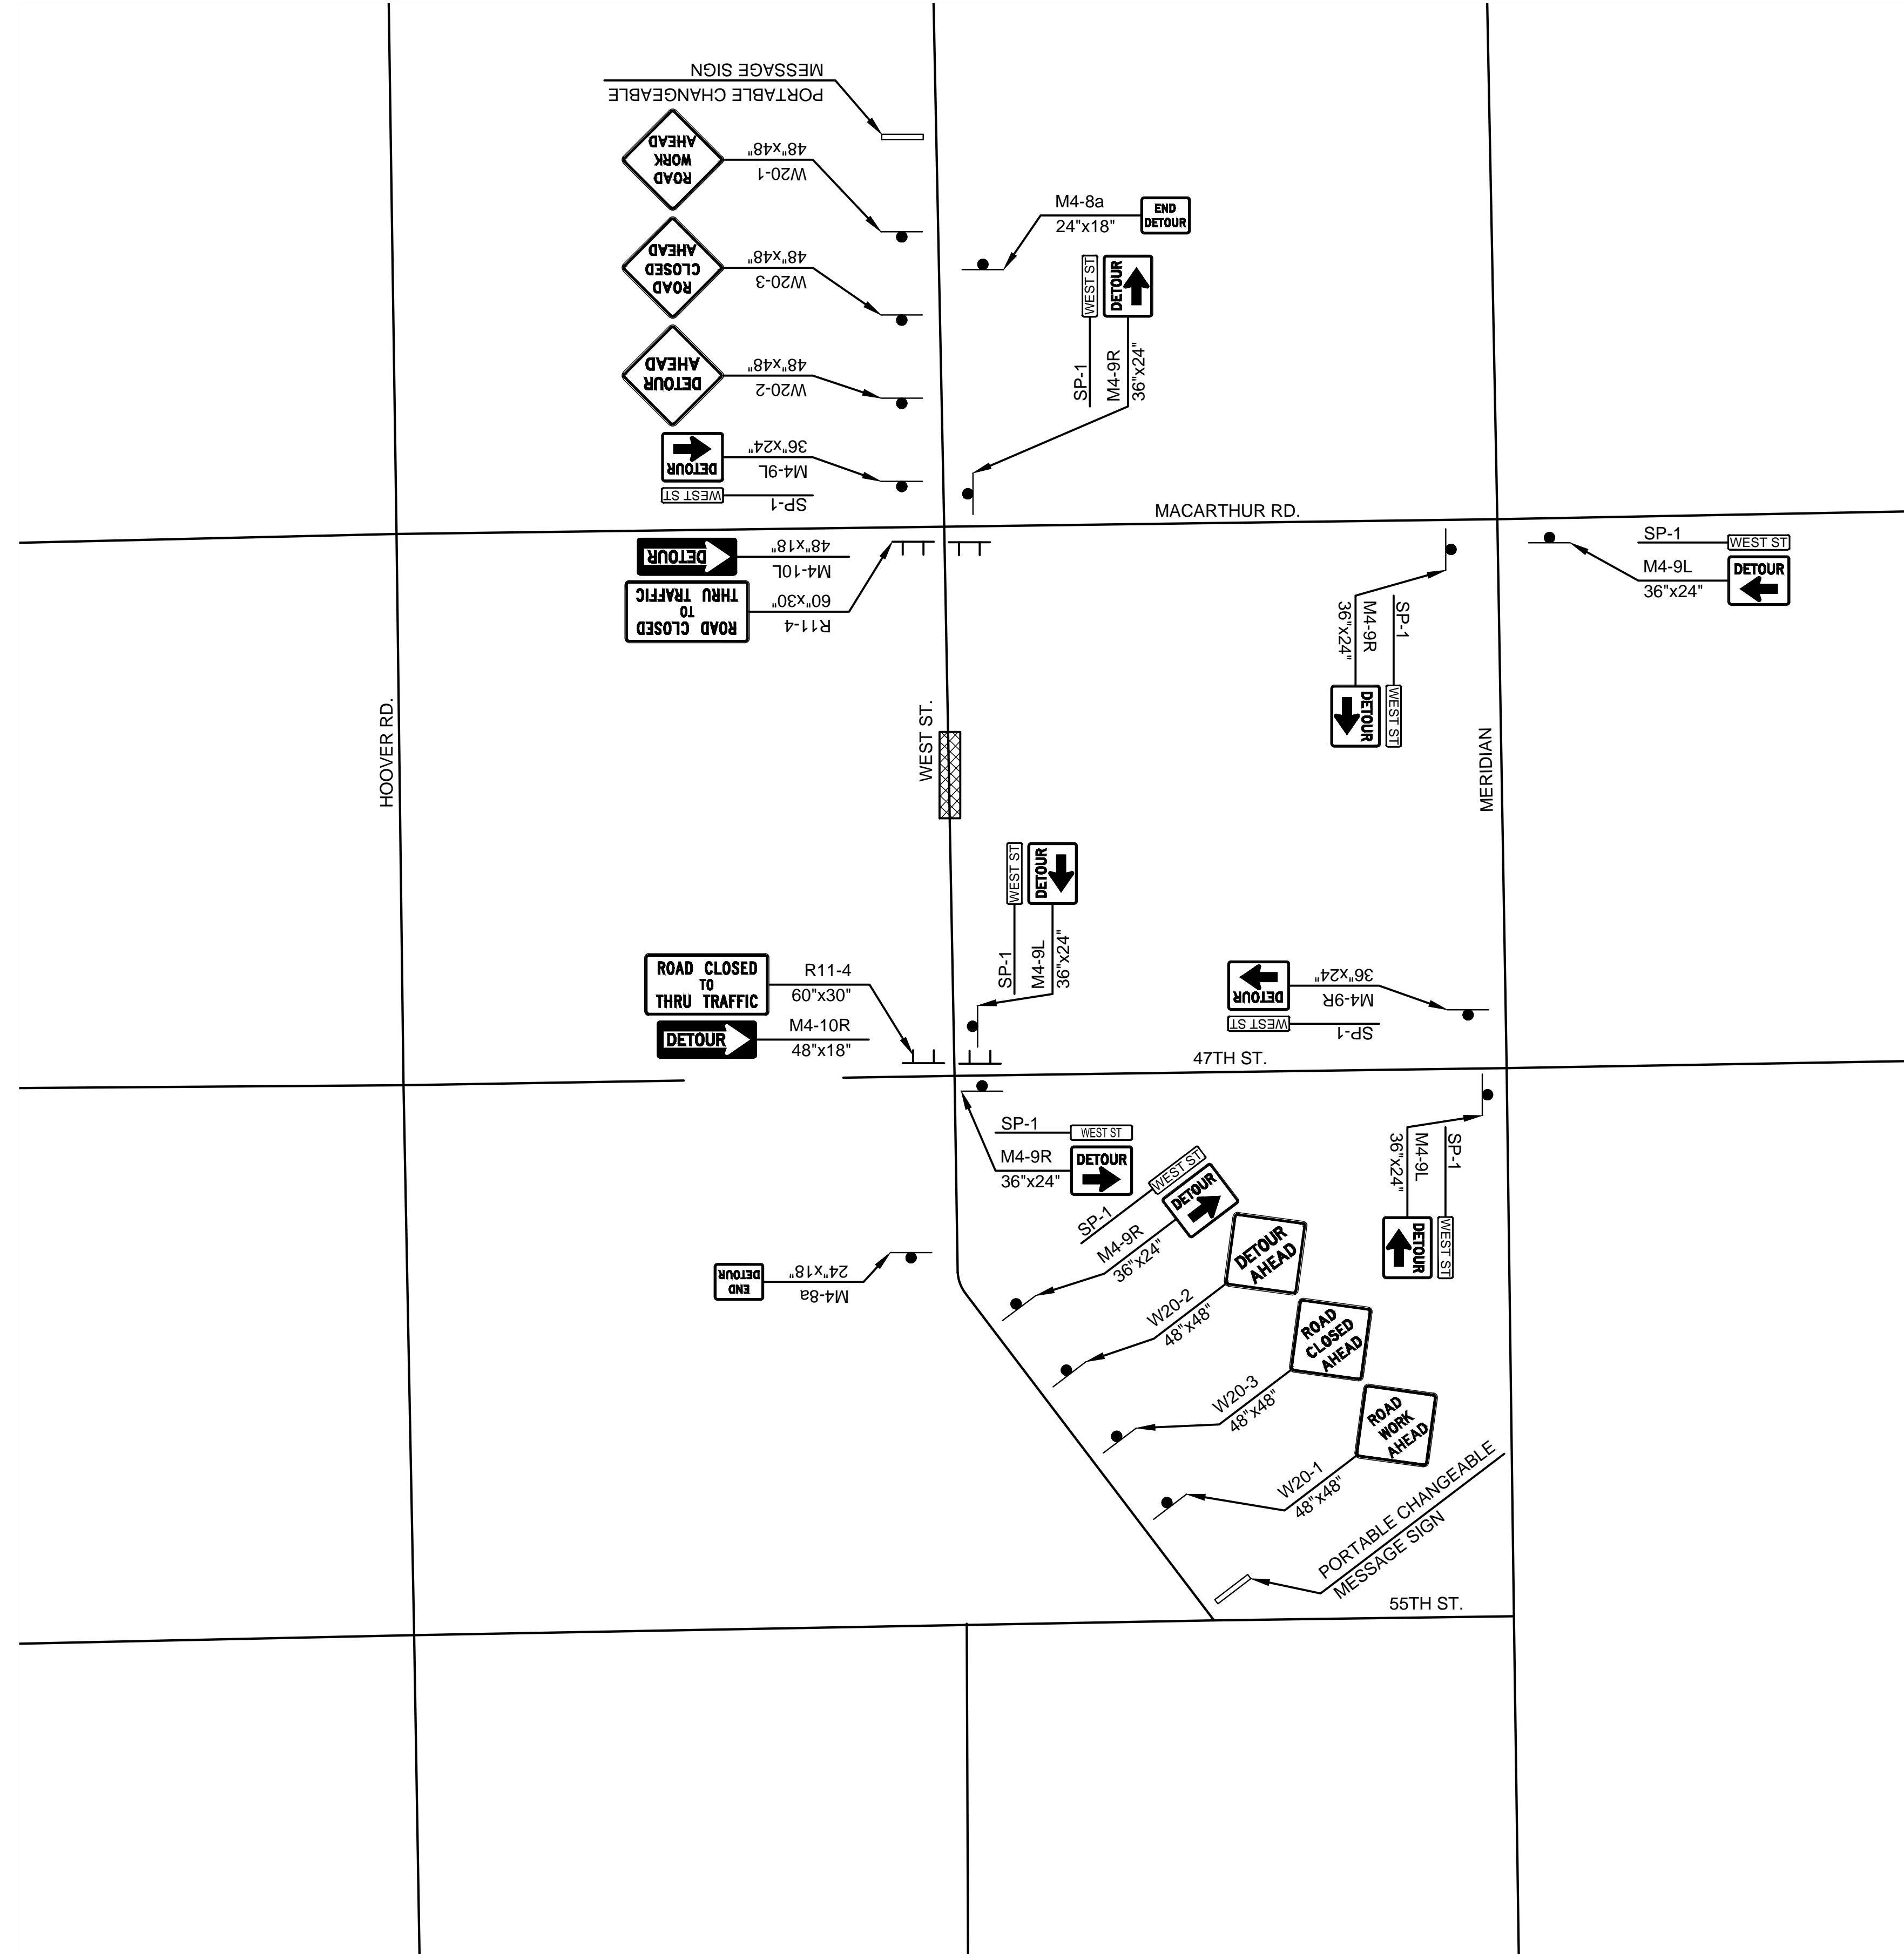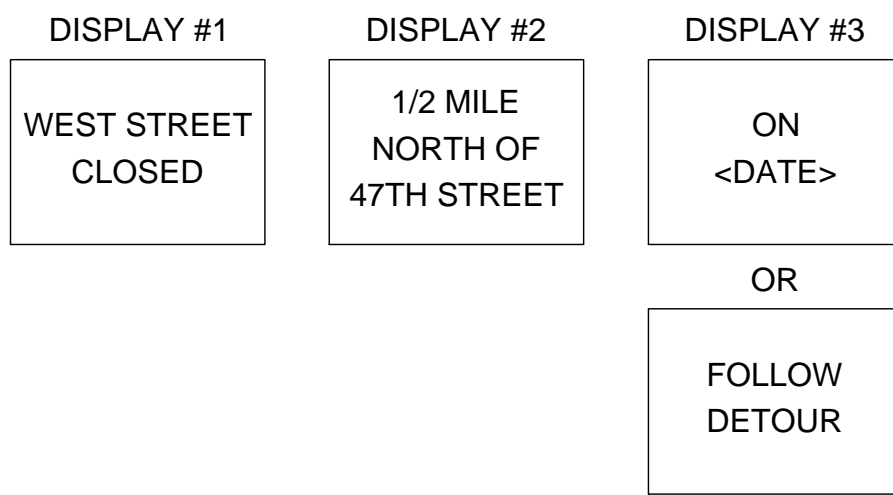

WEST STREET IMPROVEMENTS
 FROM MACARTHUR ROAD TO
 47TH ST. SOUTH
 CITY OF WICHITA

- TRAFFIC CONTROL FOR ALL WORK SHALL COMPLY WITH THE MANUAL ON UNIFORM TRAFFIC CONTROL DEVICES (MUTCD) FOR STREETS AND HIGHWAYS (LATEST EDITION).
- CONTRACTOR TO MAINTAIN ACCESS TO LOCAL RESIDENTS AND BUSINESSES THROUGHOUT CONSTRUCTION. PROVIDE MINIMUM 2 WEEKS ADVANCE NOTICE TO PROJECT ENGINEER PRIOR TO CLOSURE.
- CONTRACTOR TO PLACE MESSAGE BOARDS 2 WEEKS PRIOR TO CONSTRUCTION START DATE.

Issue:	
JOB NO.	210254-001
DATE	OCTOBER 2024
PM	TPA
DESIGNED BY	LGP
DRAWN BY	CP
CHECKED BY	KMS
TRAFFIC CONTROL DETOUR	