


4261 S. WEST ST.
CONSTRUCT DRIVEWAY HALF
AT A TIME OR CONSTRUCT
TEMPORARY DRIVE TO PROVIDE
ACCESS AT ALL TIMES DURING
CONSTRUCTION.

4151 S. WEST ST.
CONSTRUCT DRIVEWAY HALF
AT A TIME OR CONSTRUCT
TEMPORARY DRIVE TO PROVIDE
ACCESS AT ALL TIMES DURING
CONSTRUCTION.

CHANNELIZING DEVICES
(30' SPACING)

KM-20
(24' X 6")
WORK ZONE
SPEED
LIMIT
30
(24' X 30")
R2-1

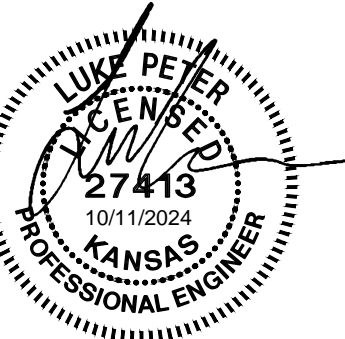

WEST STREET IMPROVEMENTS
FROM MACARTHUR ROAD TO
47TH ST. SOUTH
CITY OF WICHITA


Issue:	
JOB NO.	210254-001
DATE	OCTOBER 2024
PM	TPA
DESIGNED BY	LGP
DRAWN BY	CP
CHECKED BY	KMS
TRAFFIC CONTROL PHASE 3	

CT513
133 OF 206

4095 S. WEST ST.
CONSTRUCT DRIVEWAY HALF
AT A TIME OR CONSTRUCT
TEMPORARY DRIVE TO PROVIDE
ACCESS AT ALL TIMES DURING
CONSTRUCTION.

CONTINUED TRAFFIC CONTROL
BY "OTHERS" NORTH OF STA.
176+60. COORDINATE WITH OTHER
CONTRACTOR AS NEEDED.

CHANNELIZING DEVICES
(30' SPACING)

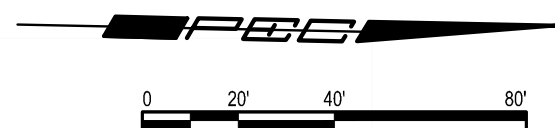

- LEGEND**
- WORK AREA
 - CHANNELIZING DEVICES (SPACING AS NOTED)
 - TRAFFIC CONTROL SIGN
 - YELLOW TYPE "A" LOW INTENSITY WARNING LIGHT
 - 18"x18" FLUORESCENT RED-ORANGE FLAGS
 - TYPE III BARRICADE WITH TYPE A LOW INTENSITY FLASHING WARNING LIGHTS
 - ARROW DISPLAY
 - DIRECTION OF TRAFFIC
 - TEMP. AC PAVEMENT 6" W/ 6" CRUSHED ROCK BASE
 - TEMP CONCRETE SAFETY BARRIER

SAVED 9/30/2024 3:03:53 PM BY LUKE PETER
PLOTTED 10/10/2024 1:53:40 PM BY LUKE PETER
U:\WICHITA-CIVIL\2021\210254\001\PECDRAWINGS\210254-001 TRAFFIC CONTROL PHASE 3.DWG