


SAVED 10/10/2024 8:58:55 AM BY LUKE PETER  
 PLOTTED 10/10/2024 1:59:48 PM BY LUKE PETER  
 U:\WICHITA-CIVIL\2024\1210254\001\PECDRAWINGS\C3D2\10254-001-C-RD-C3D-XS.DWG

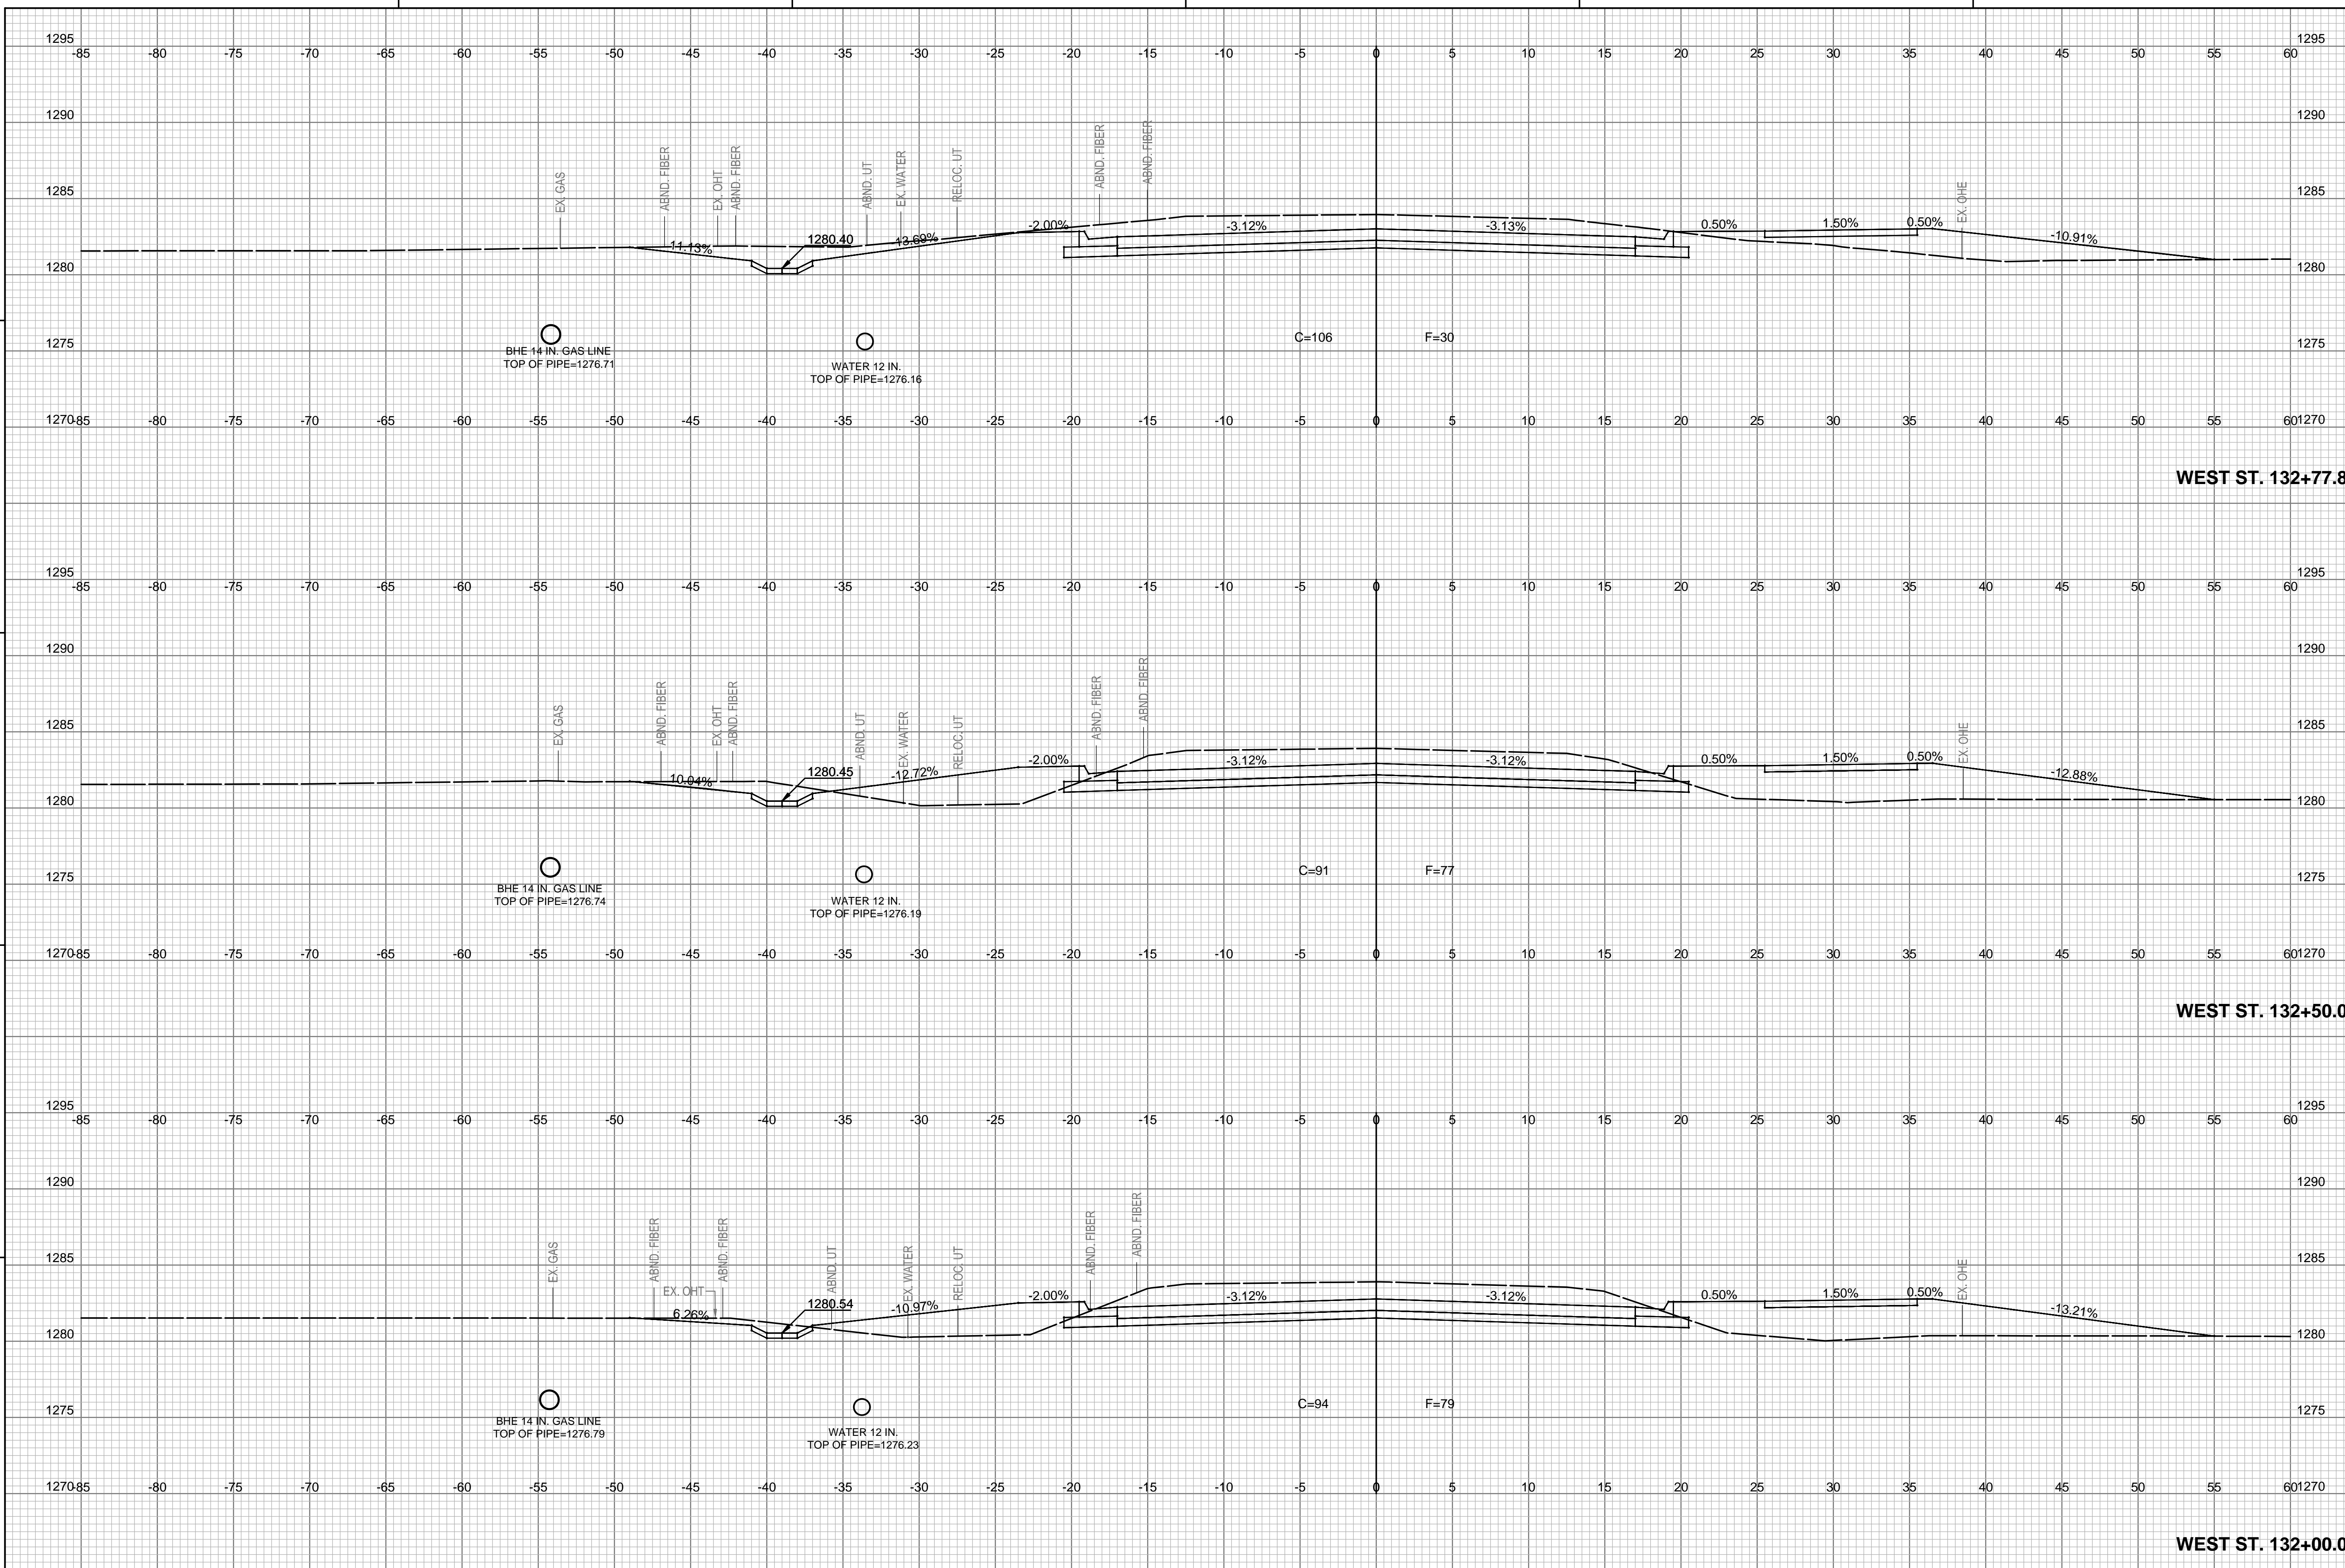

WEST ST. 132+77.81

WEST ST. 132+50.00

WEST ST. 132+00.00



WEST STREET IMPROVEMENTS  
 FROM MACARTHUR ROAD TO  
 47TH ST. SOUTH  
 CITY OF WICHITA

Issue:	
JOB NO.	210254-001
DATE	OCTOBER 2024
PM	XXX
DESIGNED BY	LGP
DRAWN BY	CP
CHECKED BY	KMS
WEST STREET CROSS SECTIONS	
CX607	
152 OF 206	