
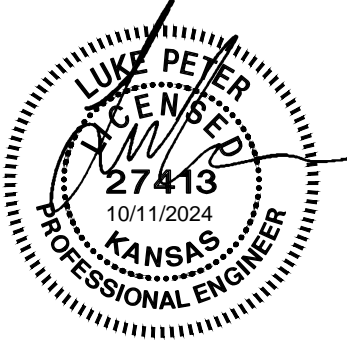
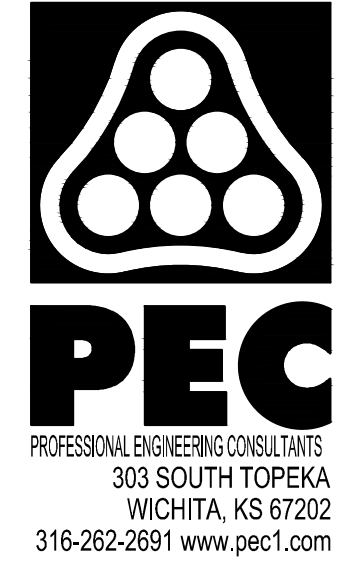


SAVED 10/10/2024 8:58:55 AM BY LUKE PETER
 PLOTTED 10/10/2024 2:06:57 PM BY LUKE PETER
 U:\WICHITA-CIVIL\2024\1210254\001\PECDRAWINGS\C3D2\10254-001-C-RD-C3D-XS.DWG

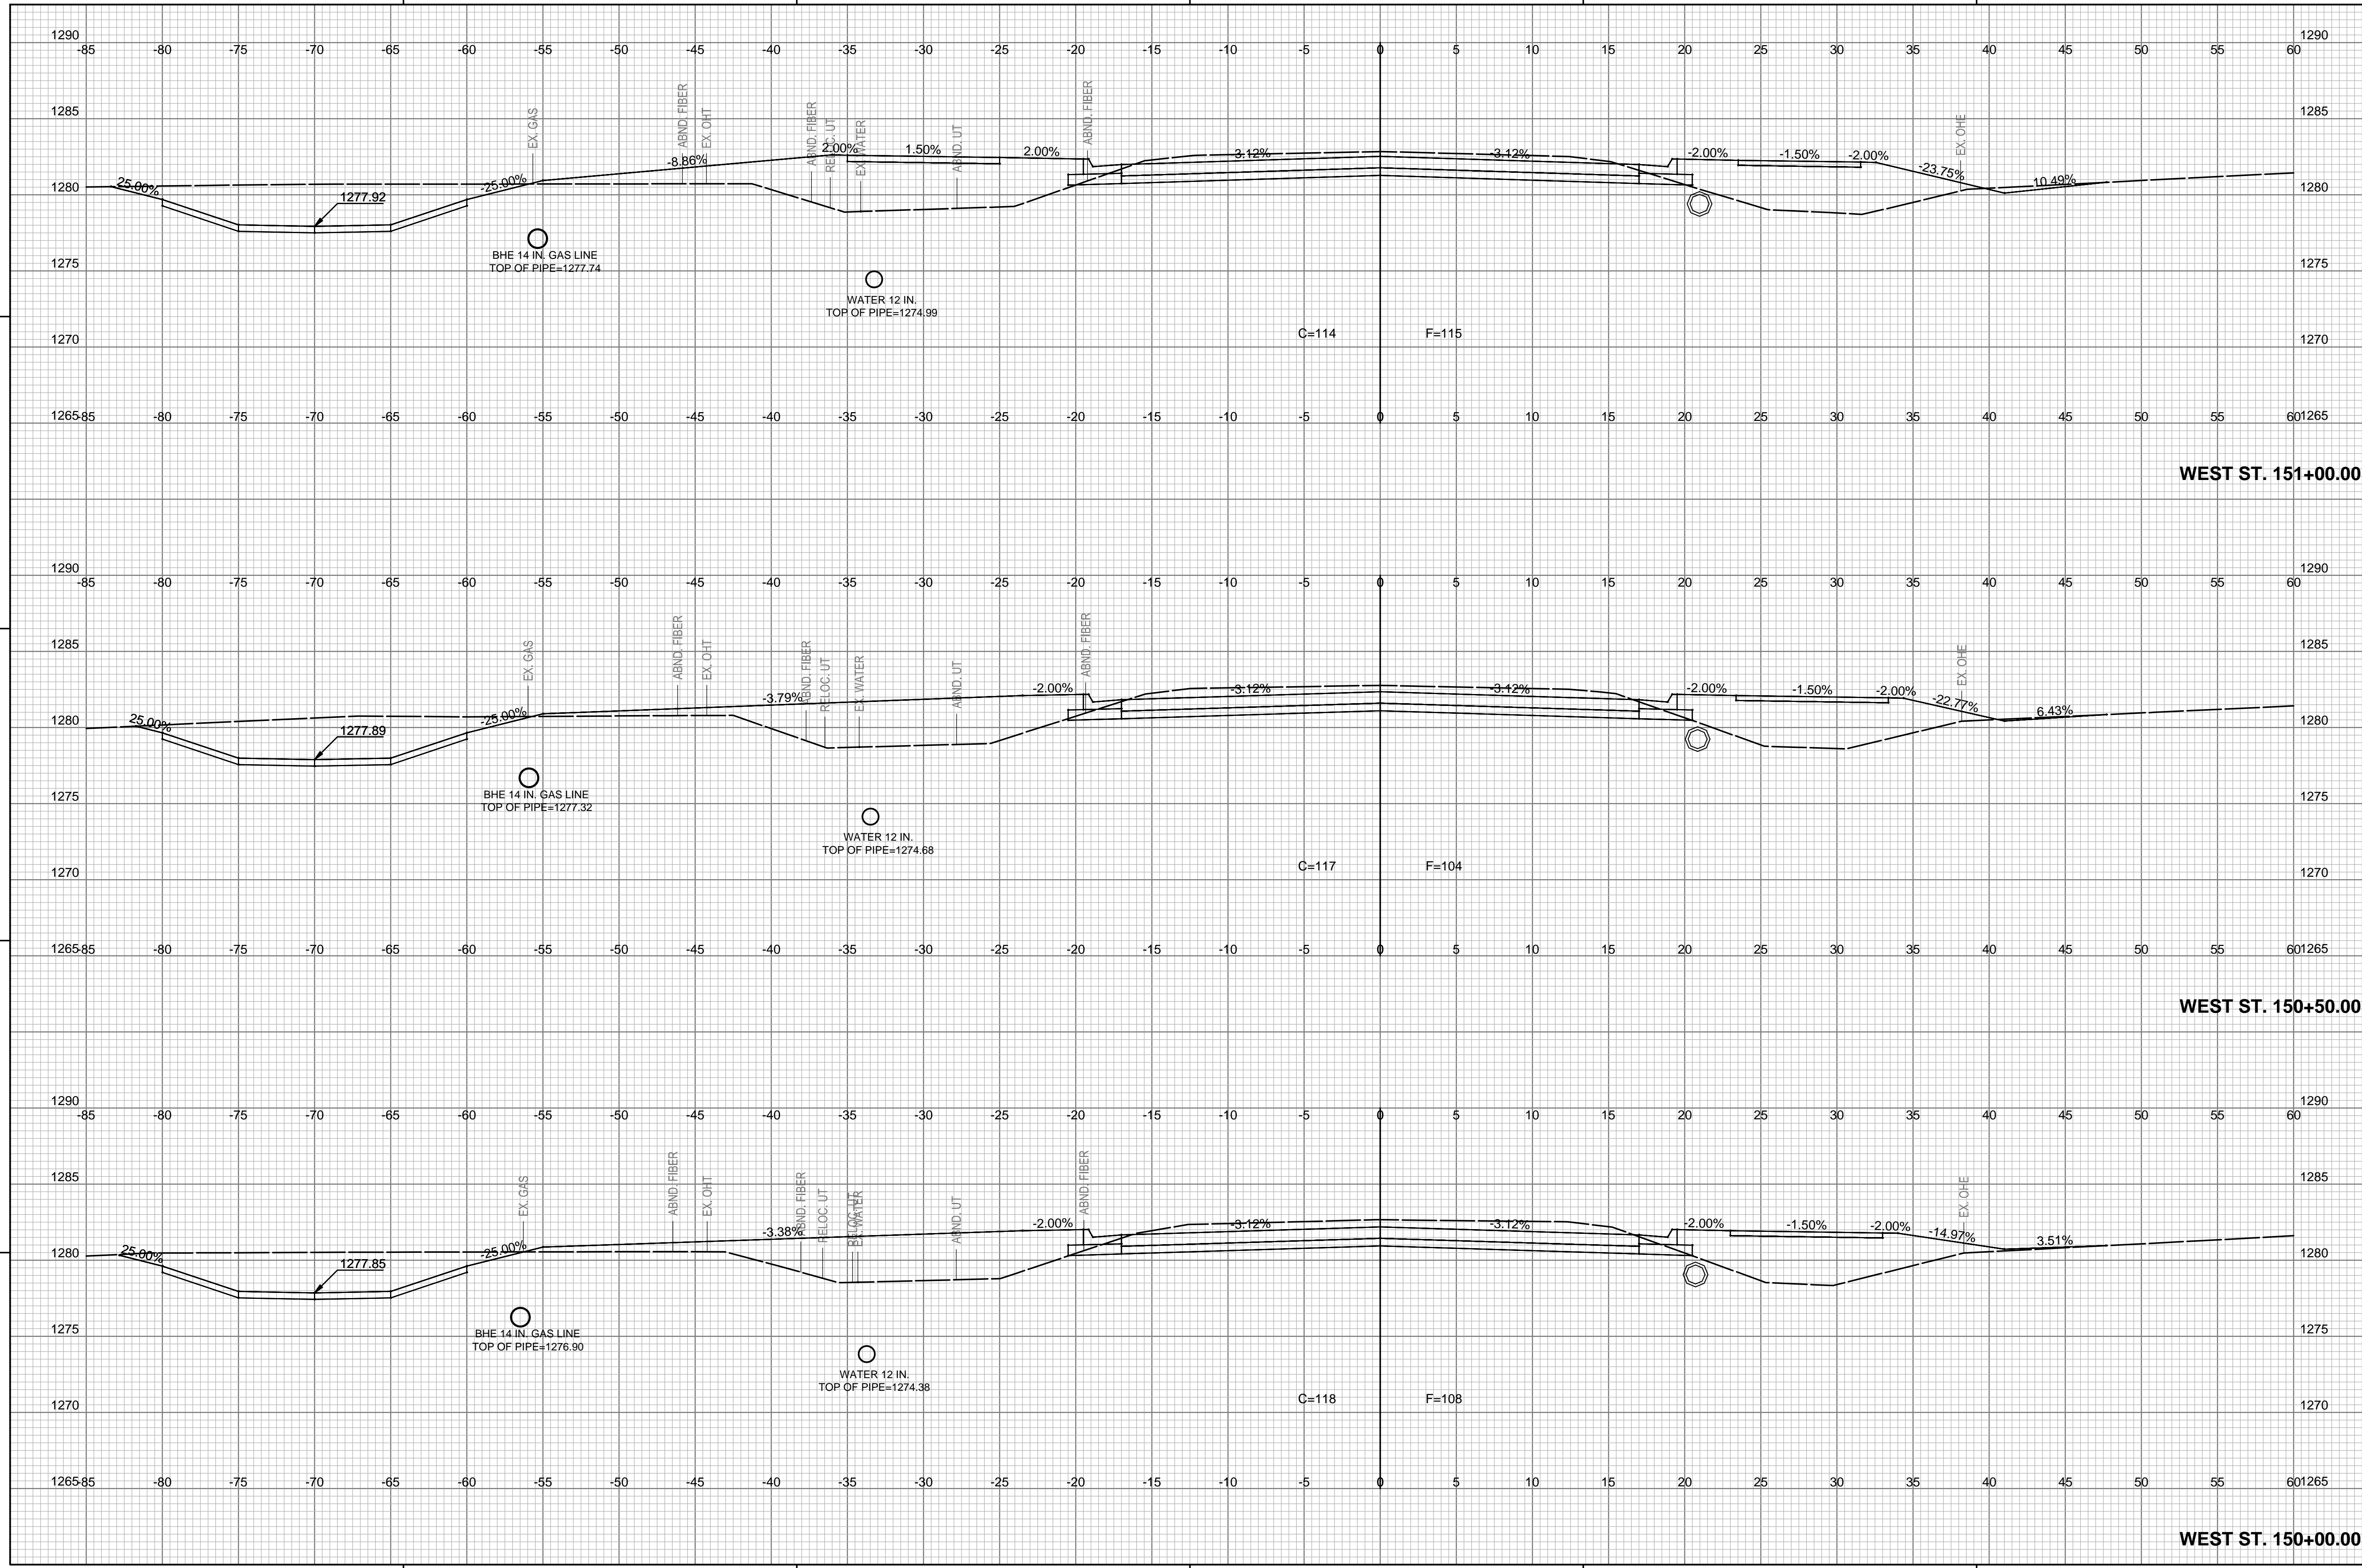

WEST STREET IMPROVEMENTS
 FROM MACARTHUR ROAD TO
 47TH ST. SOUTH
 CITY OF WICHITA

Issue:	
JOB NO.	210254-001
DATE	OCTOBER 2024
PM	XXX
DESIGNED BY	LGP
DRAWN BY	CP
CHECKED BY	KMS
WEST STREET CROSS SECTIONS	
CX620	
165 OF 206	

WEST ST. 151+00.00

WEST ST. 150+50.00

WEST ST. 150+00.00