
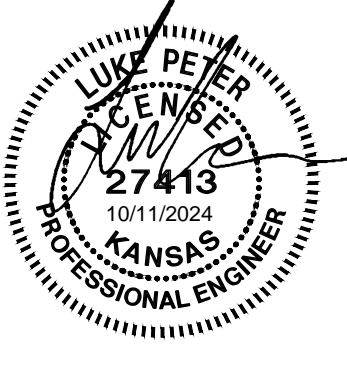
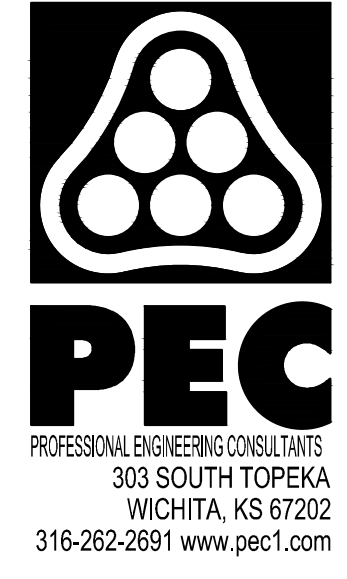


SAVED 10/10/2024 8:58:55 AM BY LUKE.PETER
 PLOTTED 10/10/2024 2:11:41 PM BY LUKE.PETER
 U:\WICHITA-CIVIL\2024\1210254\001\PEC\DRAWINGS\C3D2\10254-001-C-RD-C3D-XS.DWG

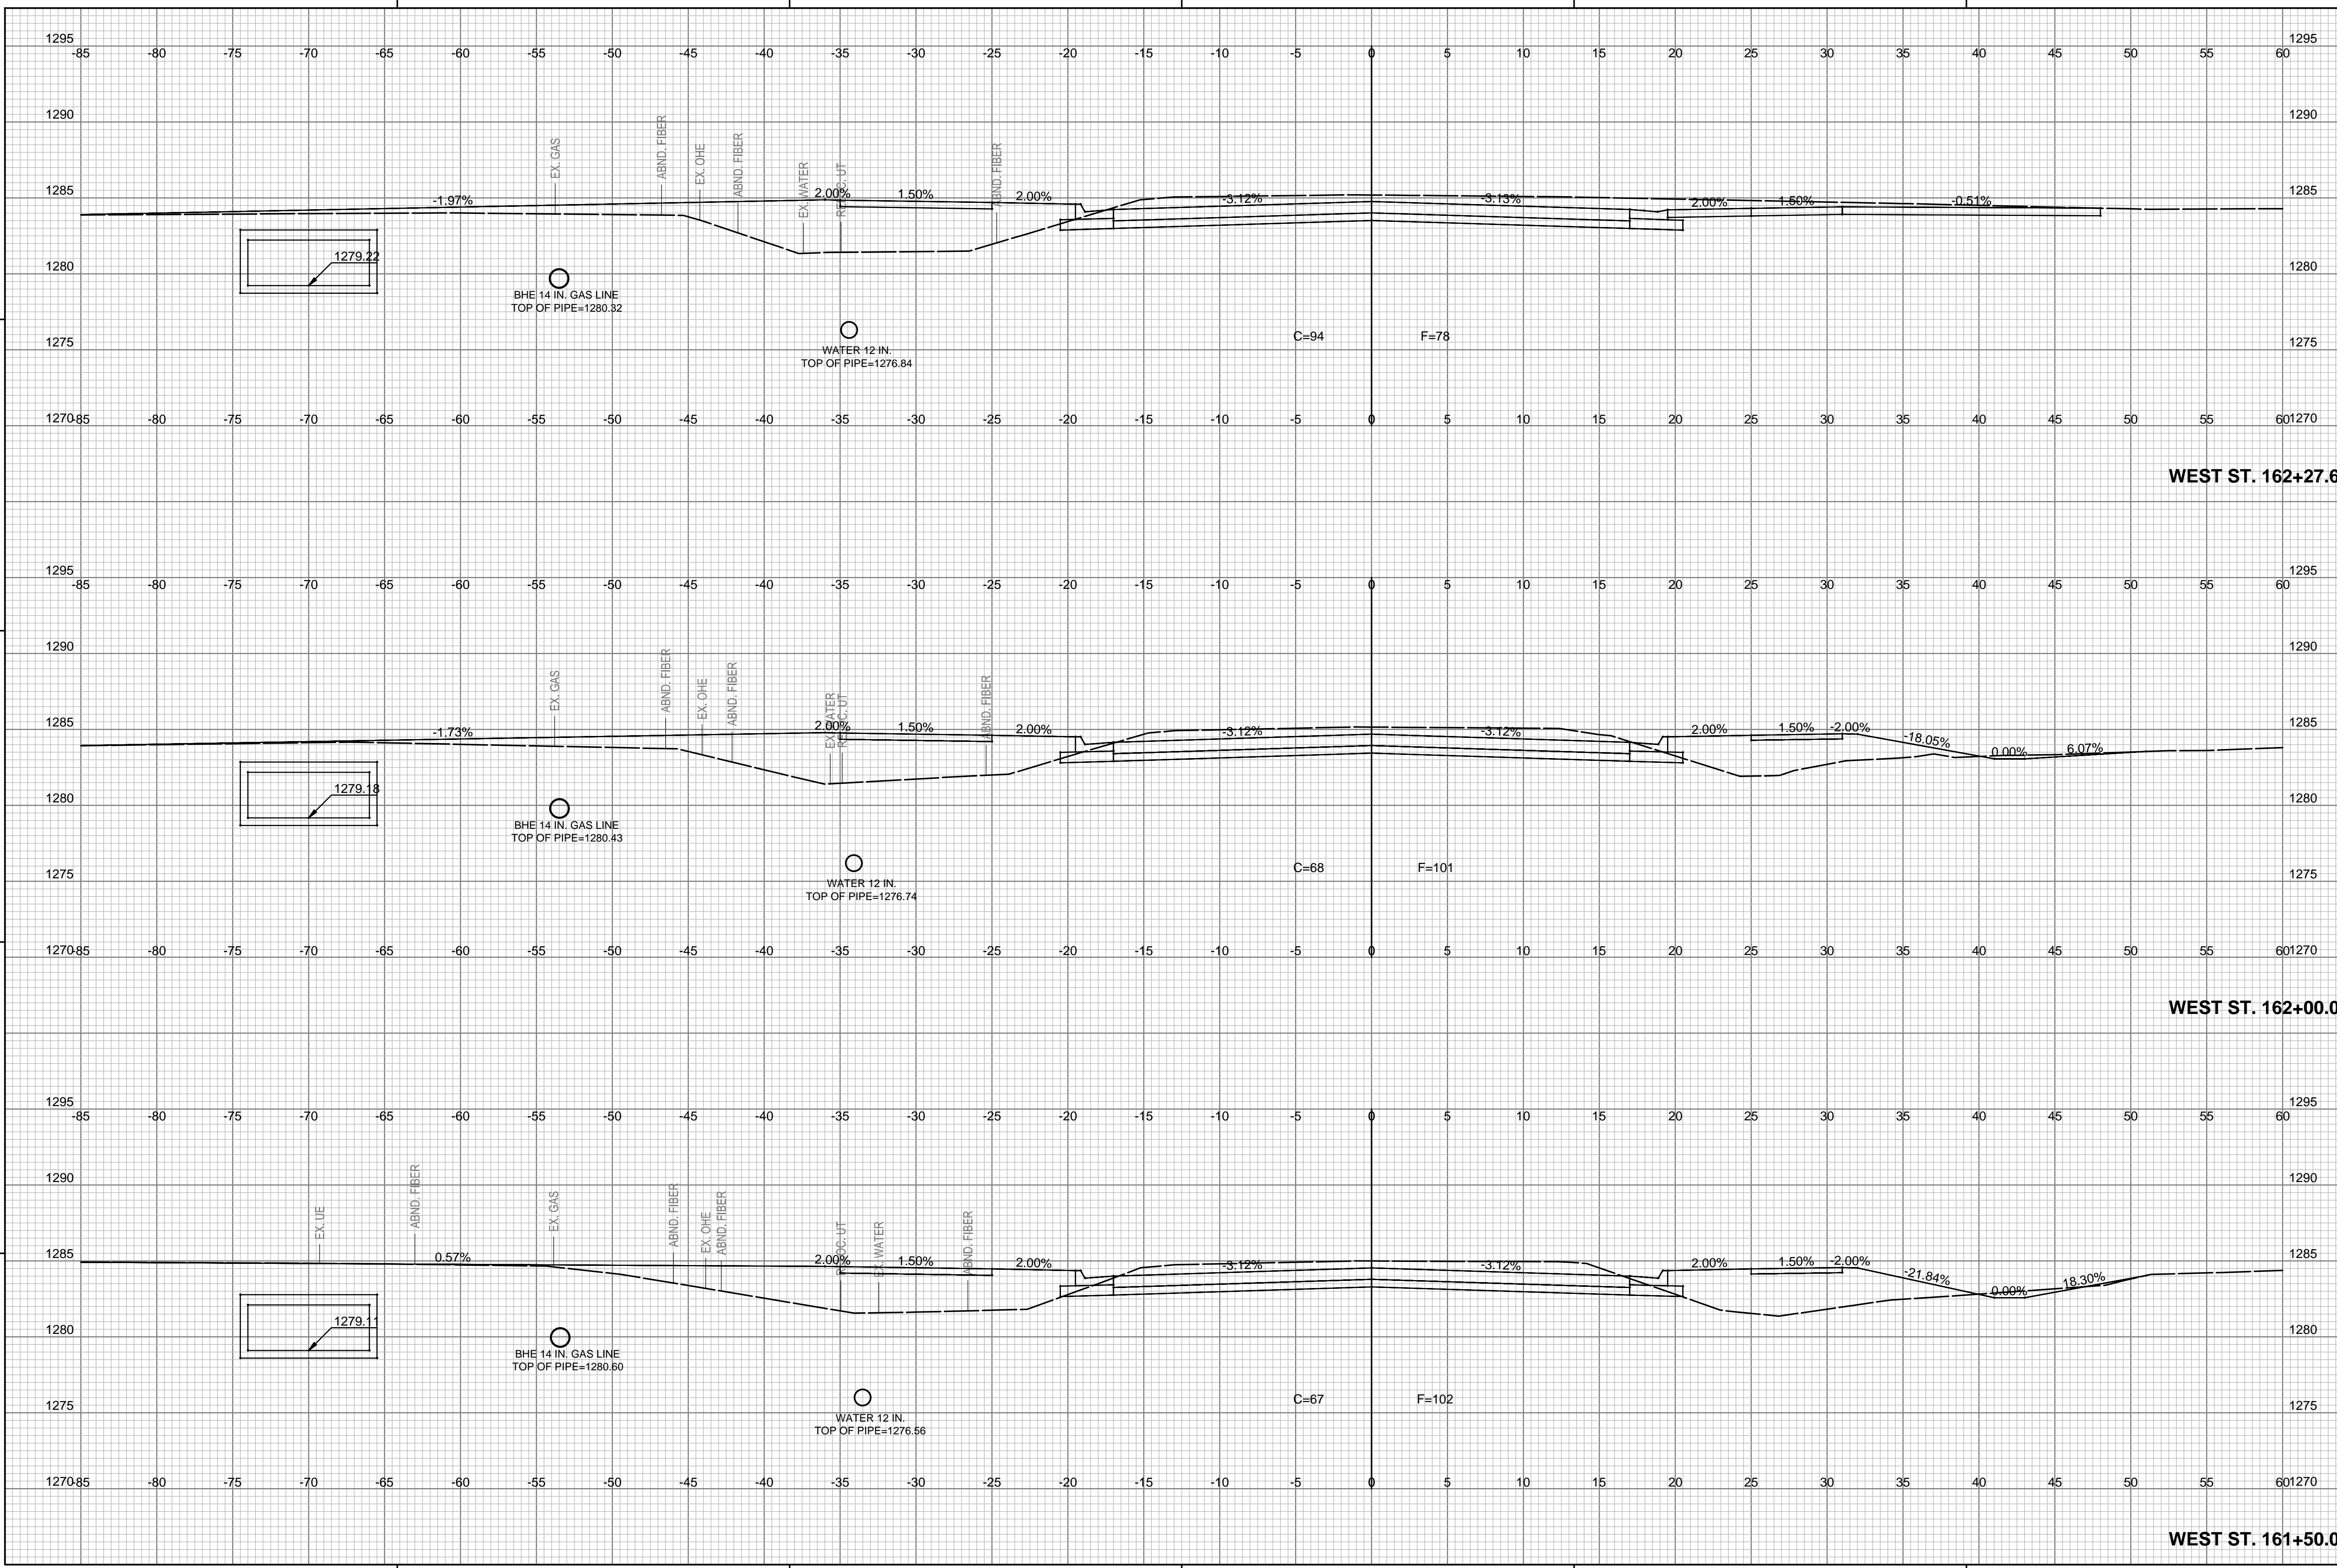

WEST STREET IMPROVEMENTS
 FROM MACARTHUR ROAD TO
 47TH ST. SOUTH
 CITY OF WICHITA

| | |
|----------------------------|--------------|
| Issue: | |
| JOB NO. | 210254-001 |
| DATE | OCTOBER 2024 |
| PM | XXX |
| DESIGNED BY | LGP |
| DRAWN BY | CP |
| CHECKED BY | KMS |
| WEST STREET CROSS SECTIONS | |
| CX629 | |
| 174 OF 206 | |