



SAVED 10/10/2024 8:58:55 AM BY LUKE.PETER  
 PLOTTED 10/10/2024 2:16:16 PM BY LUKE.PETER  
 U:\WICHITA-CIVIL\2024\1210254\001\PECDRAWINGS\C3D2\10254-001-C-RD-C3D-XS.DWG

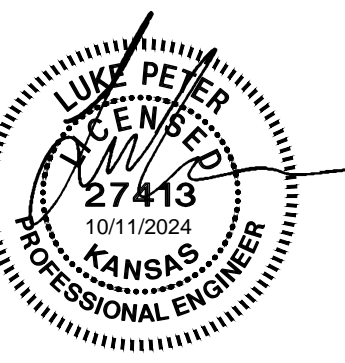

WEST STREET IMPROVEMENTS  
 FROM MACARTHUR ROAD TO  
 47TH ST. SOUTH  
 CITY OF WICHITA

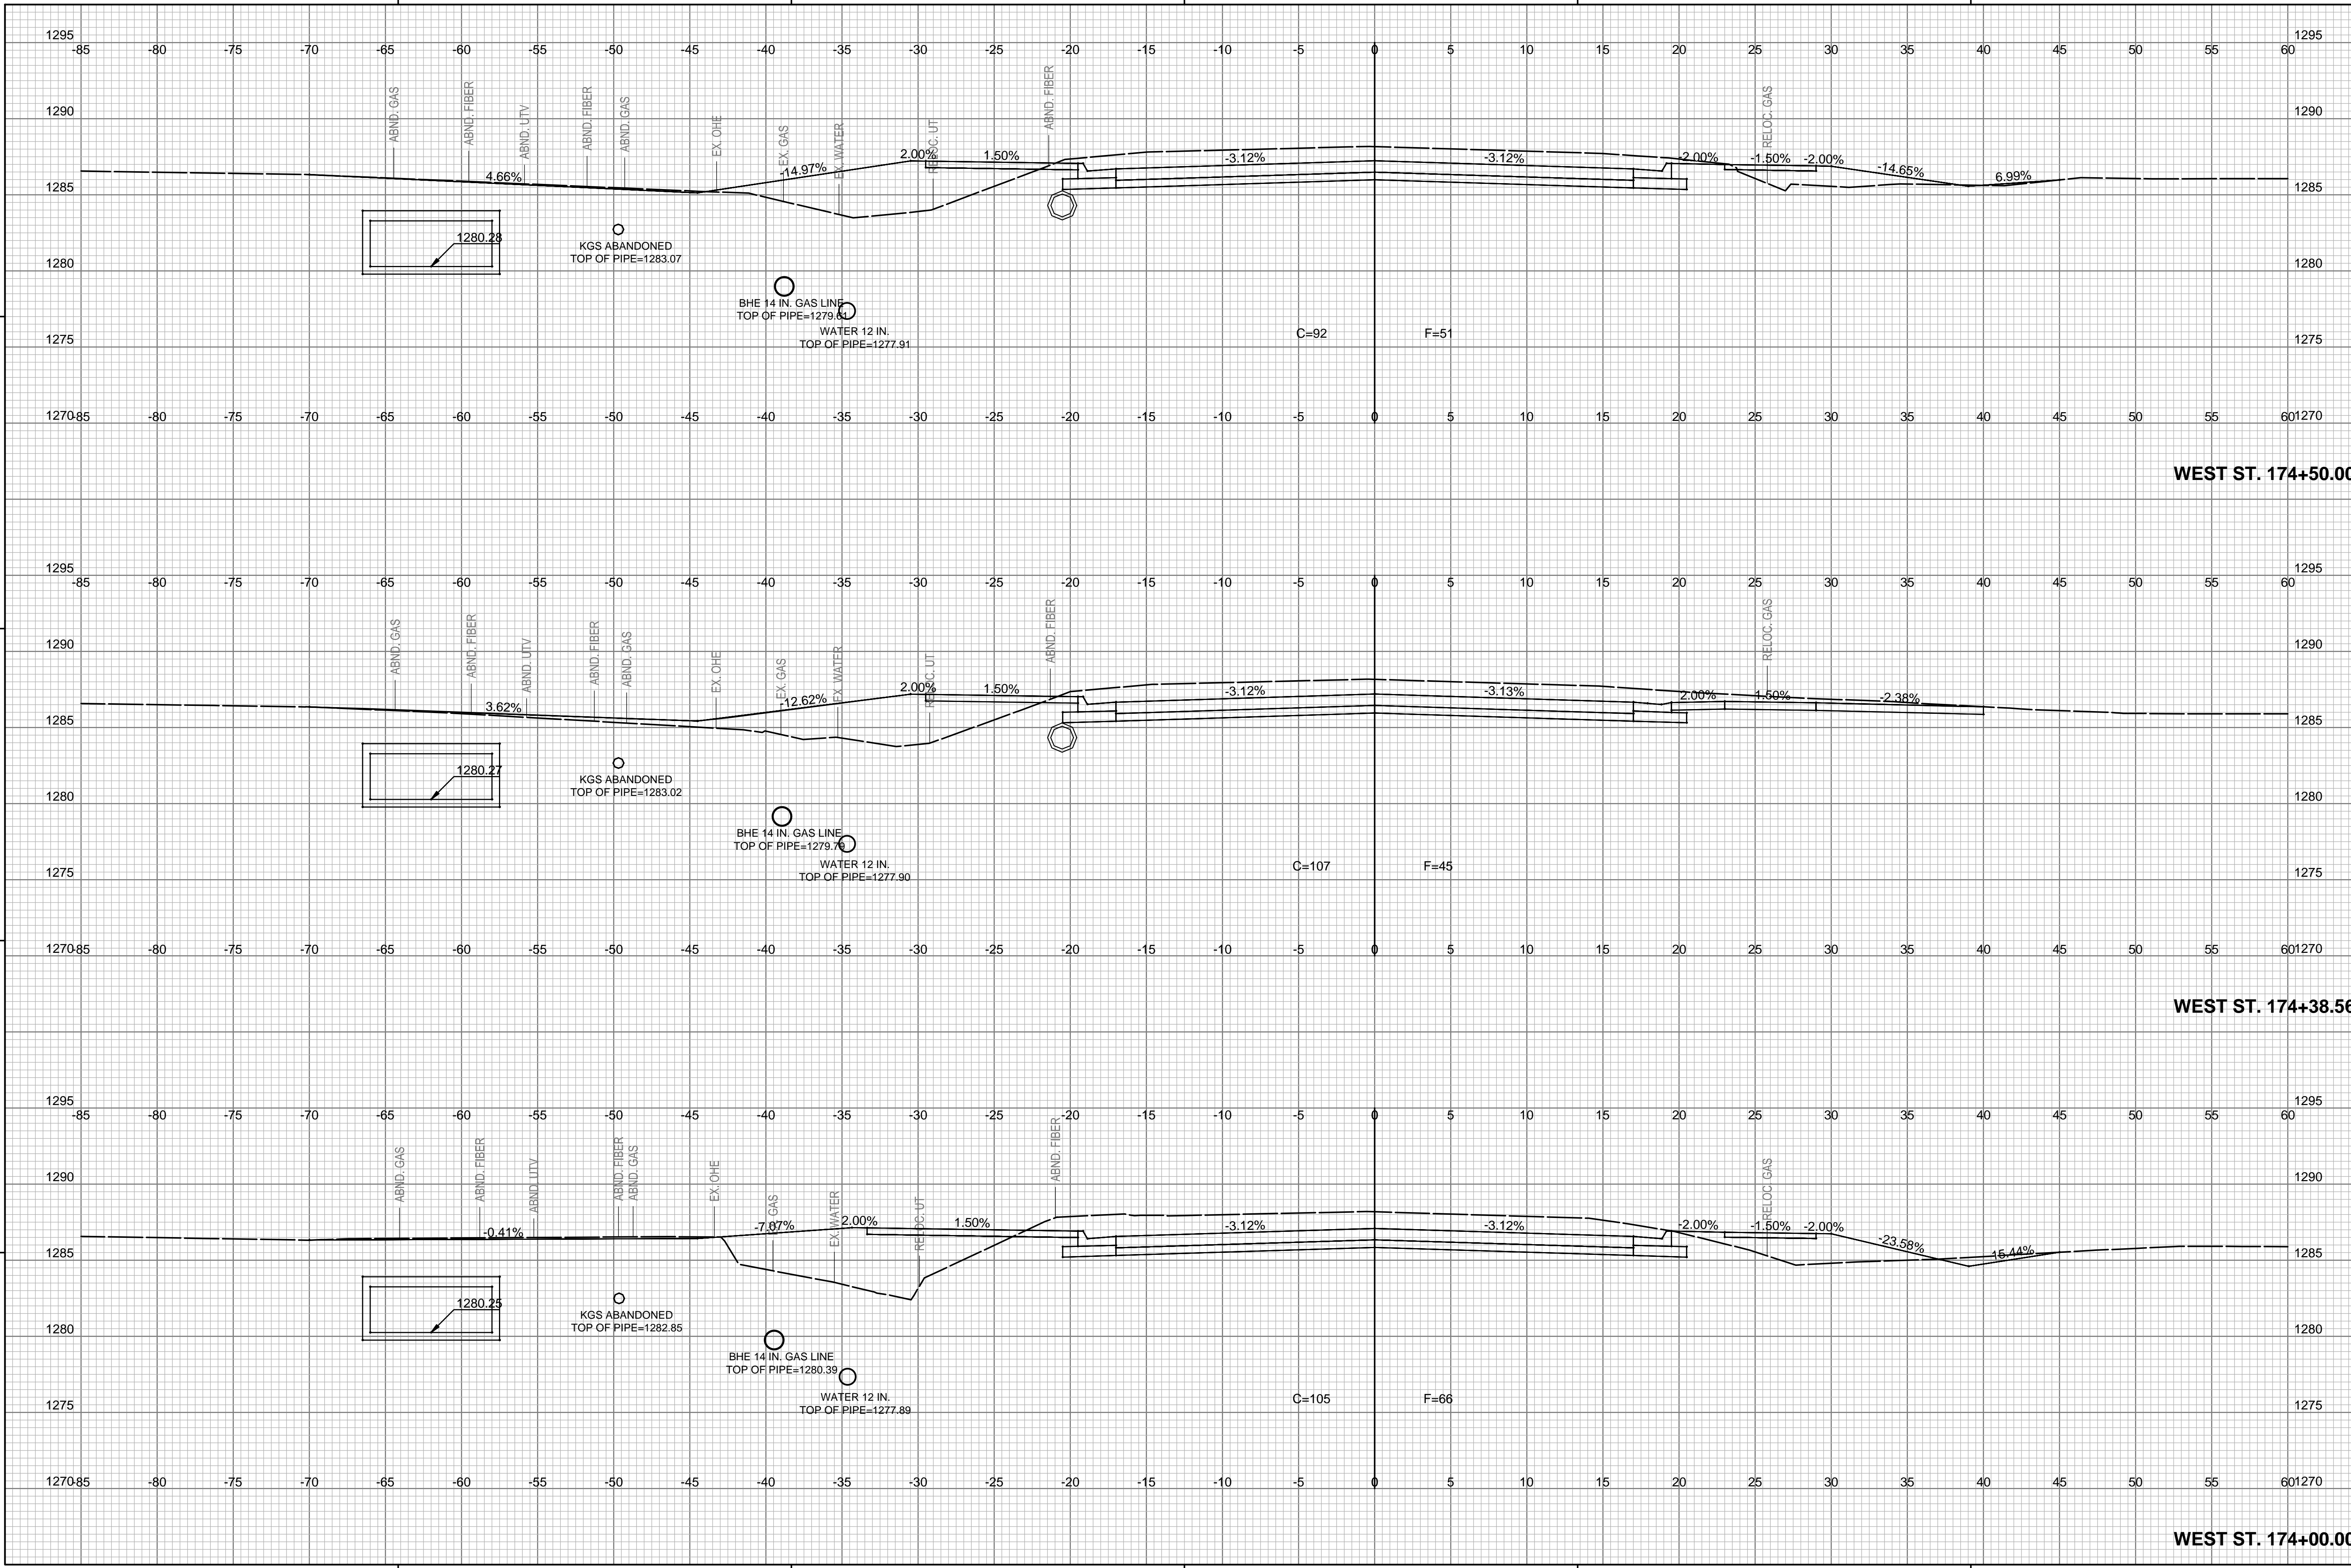

Issue:		

JOB NO.	210254-001
DATE	OCTOBER 2024
PM	XXX
DESIGNED BY	LGP
DRAWN BY	CP
CHECKED BY	KMS

WEST STREET CROSS SECTIONS  
 CX641  
 186 OF 206