
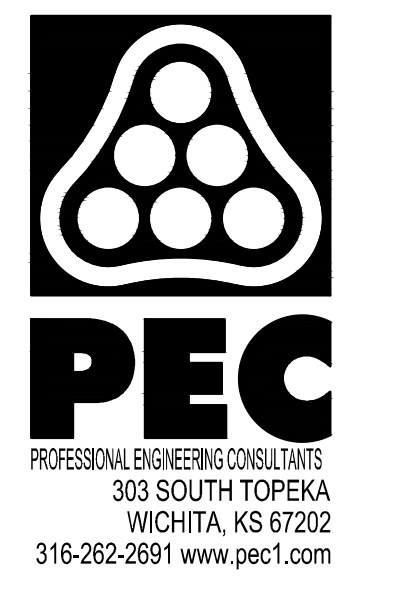


SAVED 10/10/2024 8:58:55 AM BY LUKE PETER  
 PLOTTED 10/10/2024 2:17:31 PM BY LUKE PETER  
 U:\WICHITA-CIVIL\2024\1210254\001\PEC\DRAWINGS\C3D2\10254-001-C-RD-C3D-XS.DWG

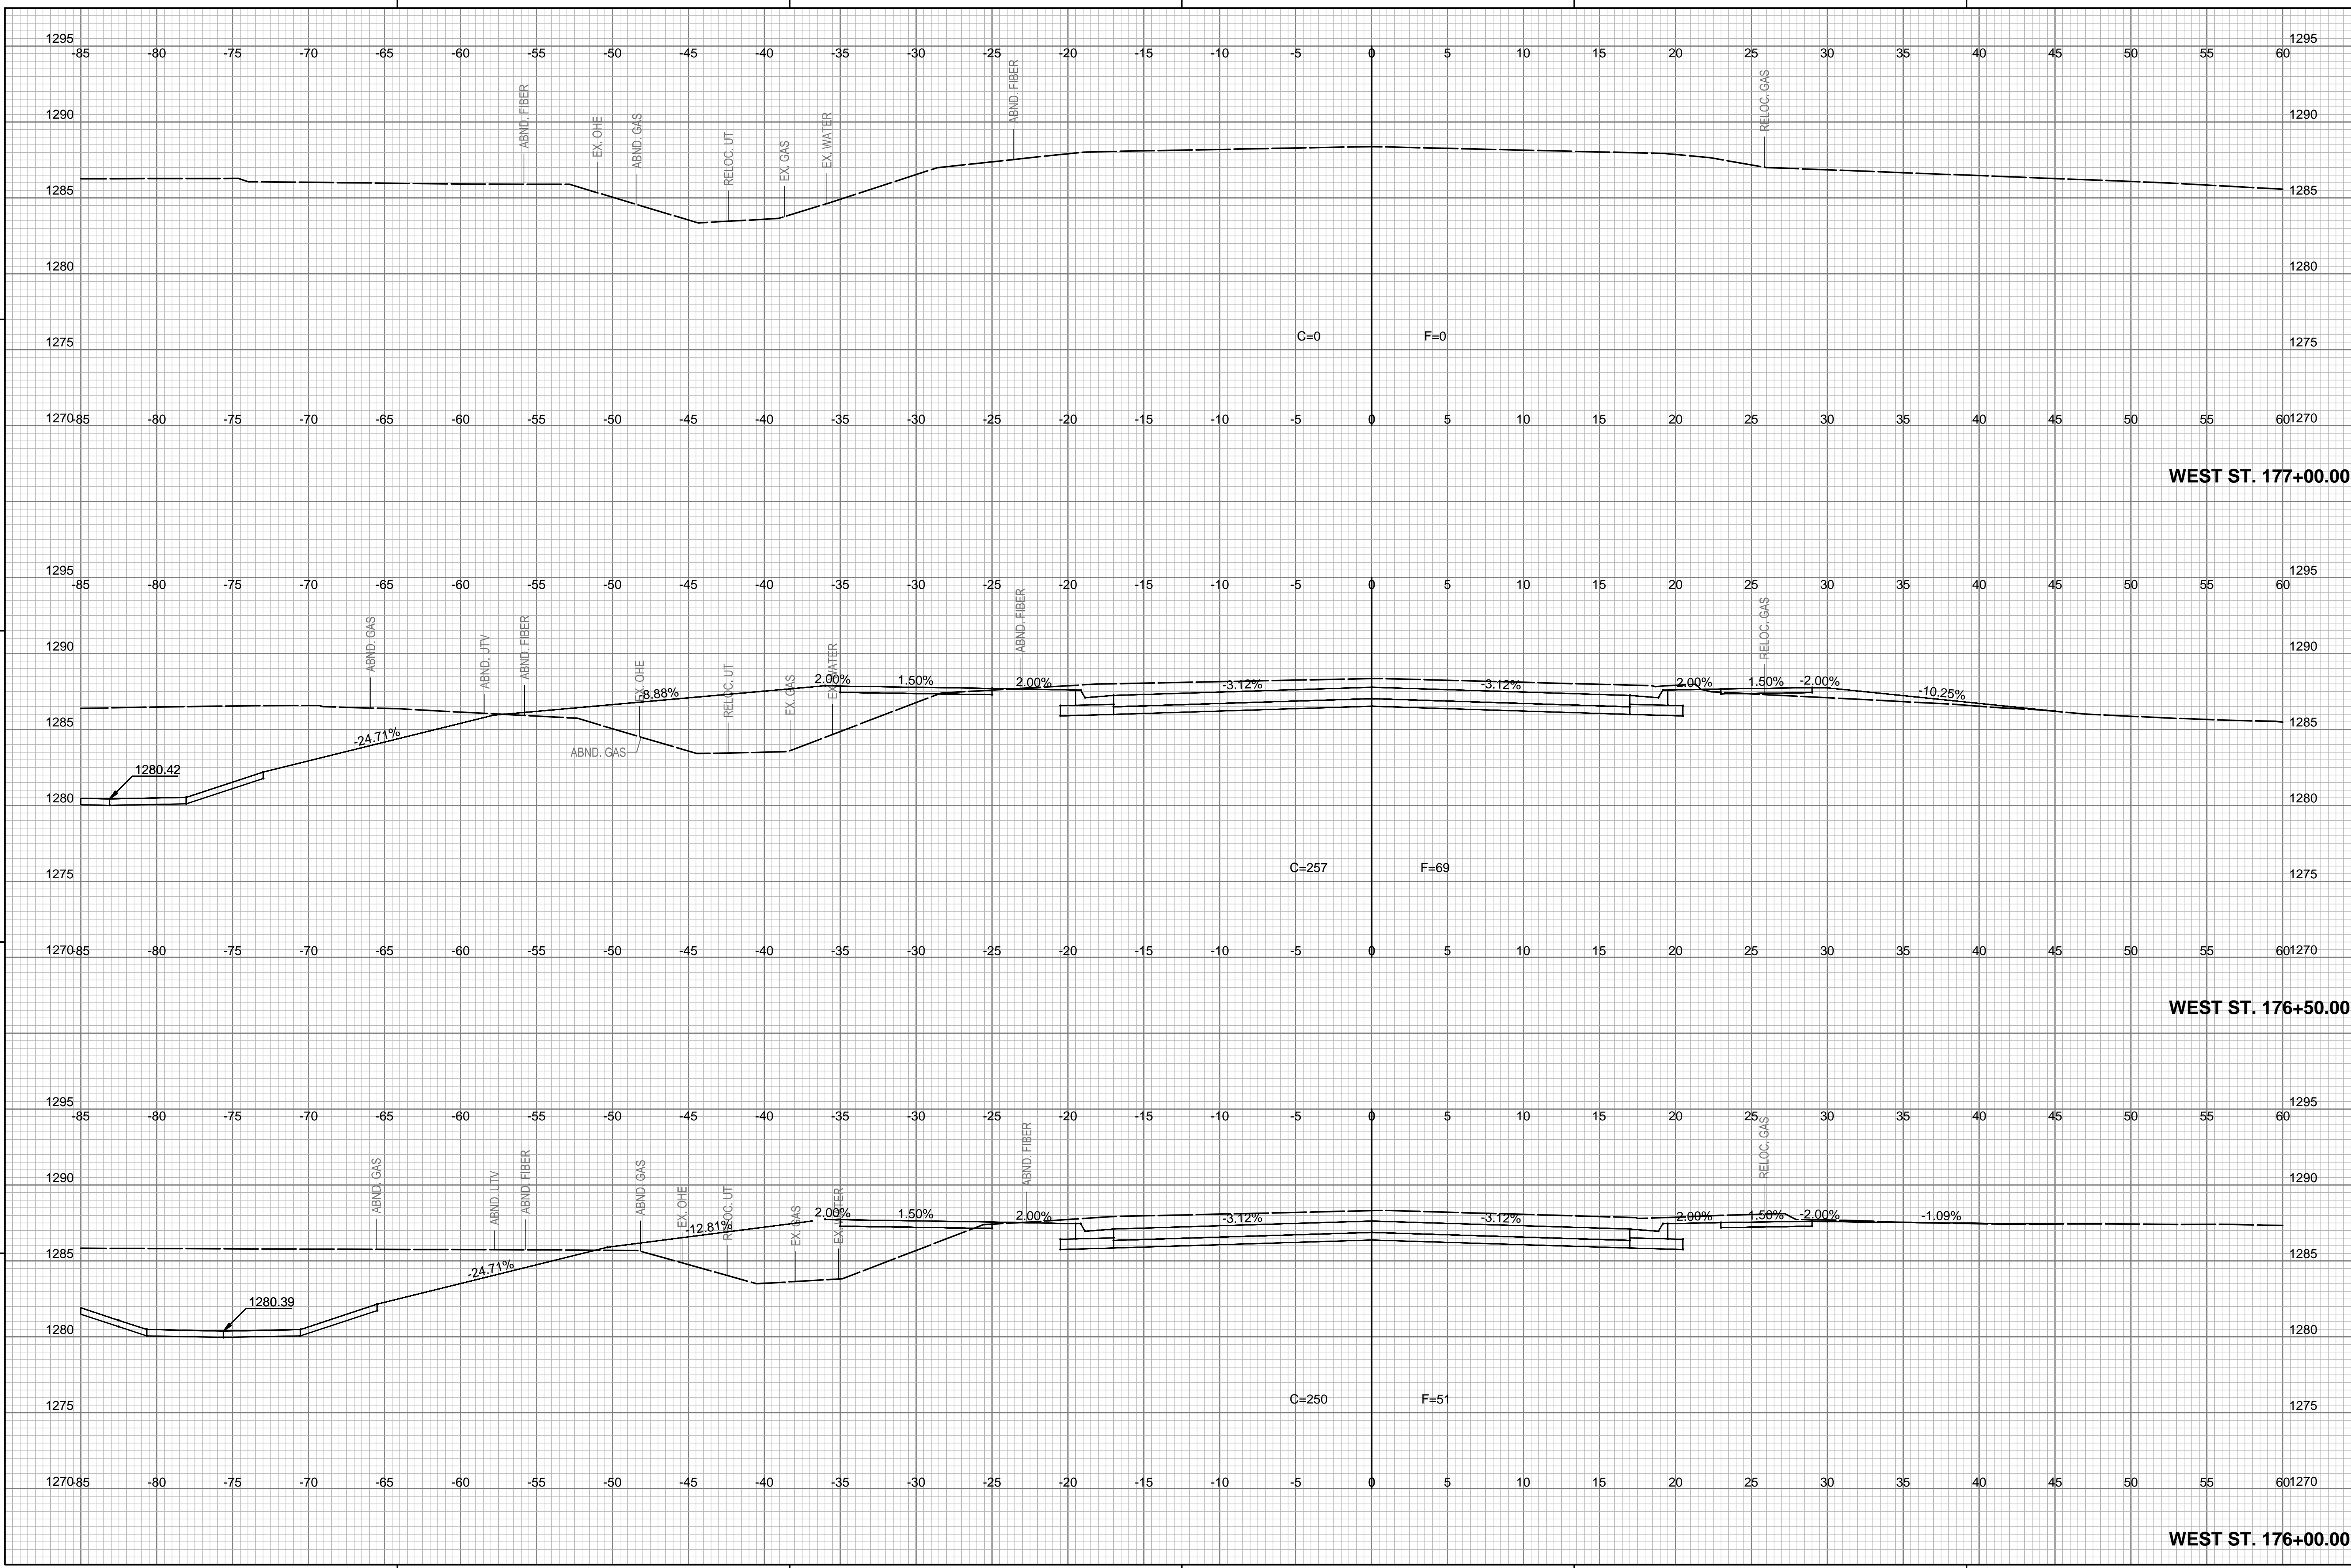

WEST STREET IMPROVEMENTS  
 FROM MACARTHUR ROAD TO  
 47TH ST. SOUTH  
 CITY OF WICHITA

|                            |              |
|----------------------------|--------------|
| Issue:                     |              |
| JOB NO.                    | 210254-001   |
| DATE                       | OCTOBER 2024 |
| PM                         | XXX          |
| DESIGNED BY                | LGP          |
| DRAWN BY                   | CP           |
| CHECKED BY                 | KMS          |
| WEST STREET CROSS SECTIONS |              |
| CX643                      |              |
| 188 OF 206                 |              |