



SAVED 10/11/2024 9:35:05 AM BY KYLE WARD
 PLOTTED 10/2/2024 8:59:14 AM BY KYLE WARD
 U:\WICHITA-CIVIL\2024\1210254\02\MUNIDRAWINGS\210254-002-LP101-PLANTING PLAN.DWG

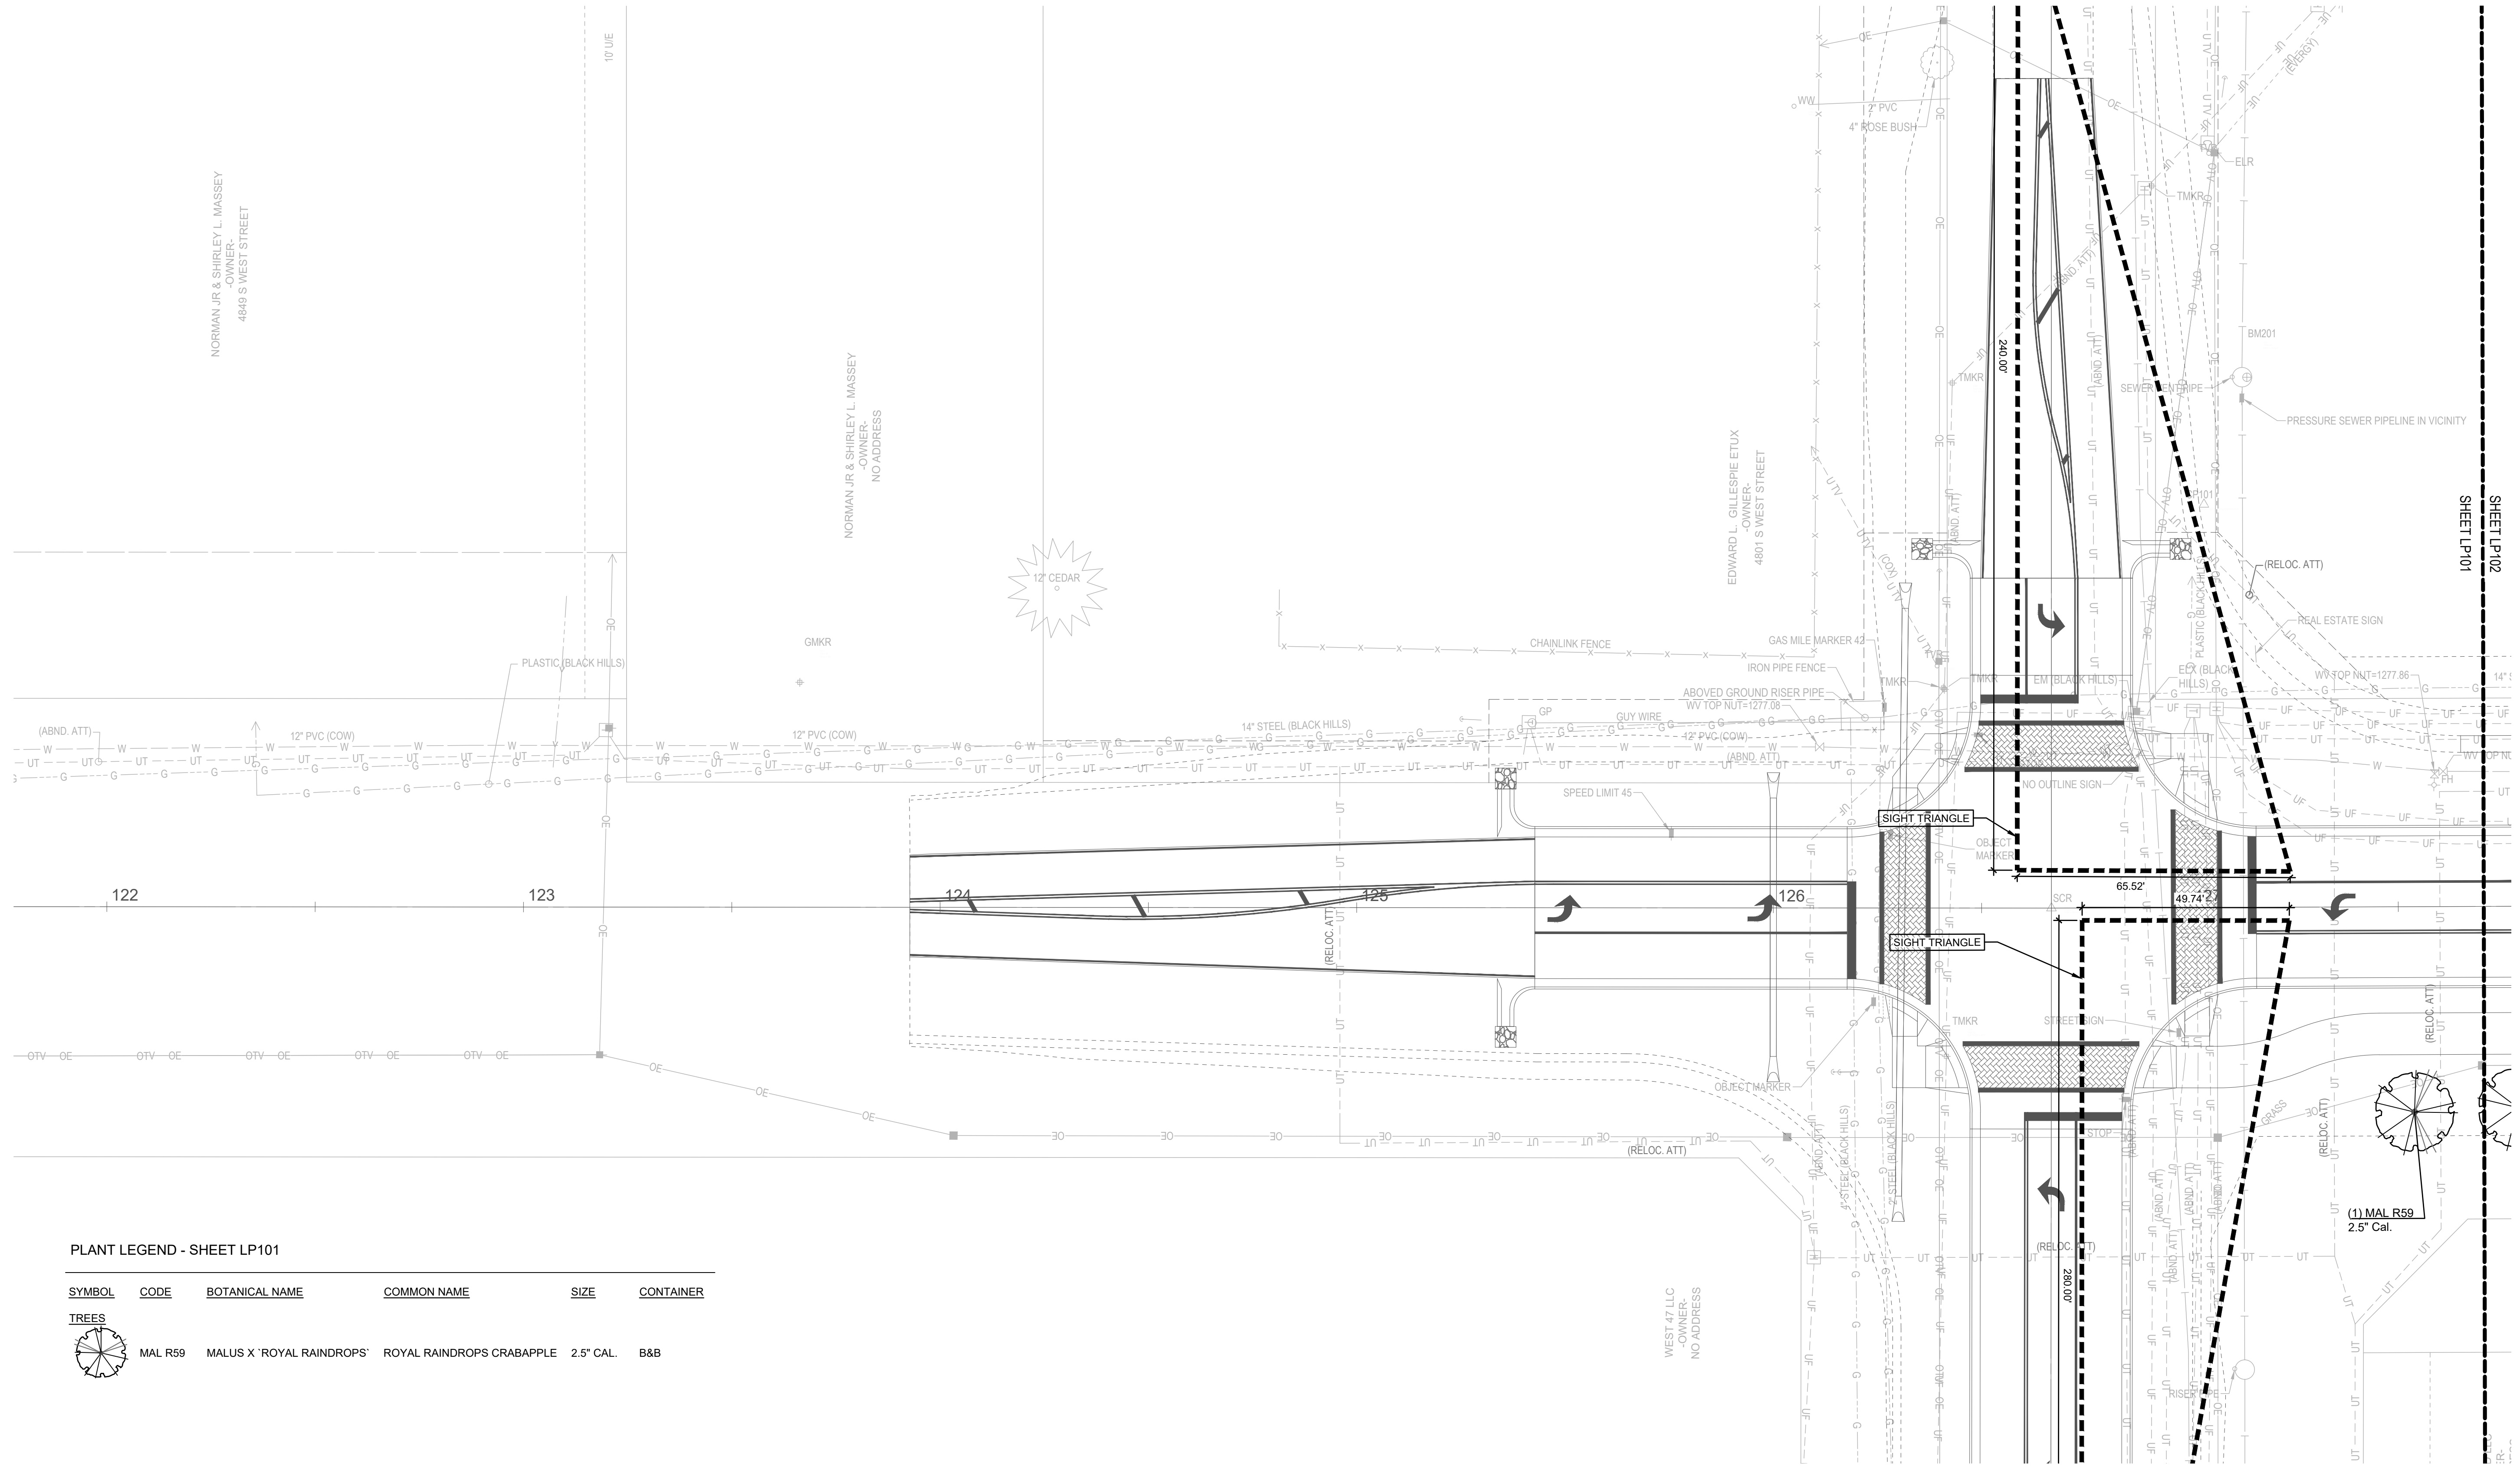

PLANT LEGEND - SHEET LP101

SYMBOL	CODE	BOTANICAL NAME	COMMON NAME	SIZE	CONTAINER
TREES					
	MAL R59	MALUS X 'ROYAL RAINDROPS'	ROYAL RAINDROPS CRABAPPLE	2.5" CAL.	B&B

PLANTING PLAN

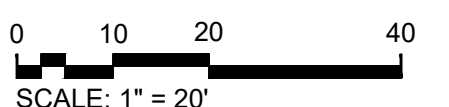

WEST STREET IMPROVEMENTS
 FROM MACARTHUR ROAD TO
 47TH ST. SOUTH
 CITY OF WICHITA

Issue:	
JOB NO.	210254-002
DATE	OCTOBER 2024
PM	TPA
DESIGNED BY	PGW
DRAWN BY	PGW
CHECKED BY	NLS

PLANTING PLAN (STA. 122+00 - 127+50)

LP101
 195 OF 206