


PLANT LEGEND - SHEET LP104

SYMBOL	CODE	BOTANICAL NAME	COMMON NAME	SIZE	CONTAINER
TREES					
	ACE TRU	ACER TRUNCATUM	SHANTUNG MAPLE	2.5" CAL.	B&B
	CER OKL	CERCIS CANADENSIS TEXENSIS 'OKLAHOMA'	OKLAHOMA TEXAS REDBUD	2.5" CAL.	B&B
	MAL R59	MALUS X 'ROYAL RAINDROPS'	ROYAL RAINDROPS CRABAPPLE	2.5" CAL.	B&B
	PIC BCH	PICEA PUNGENS 'BACHERI'	BACHERI COLORADO SPRUCE	6' HT.	B&B
	PIC FA2	PICEA PUNGENS 'FASTIGATA'	COLUMNAR COLORADO SPRUCE	6' HT.	B&B

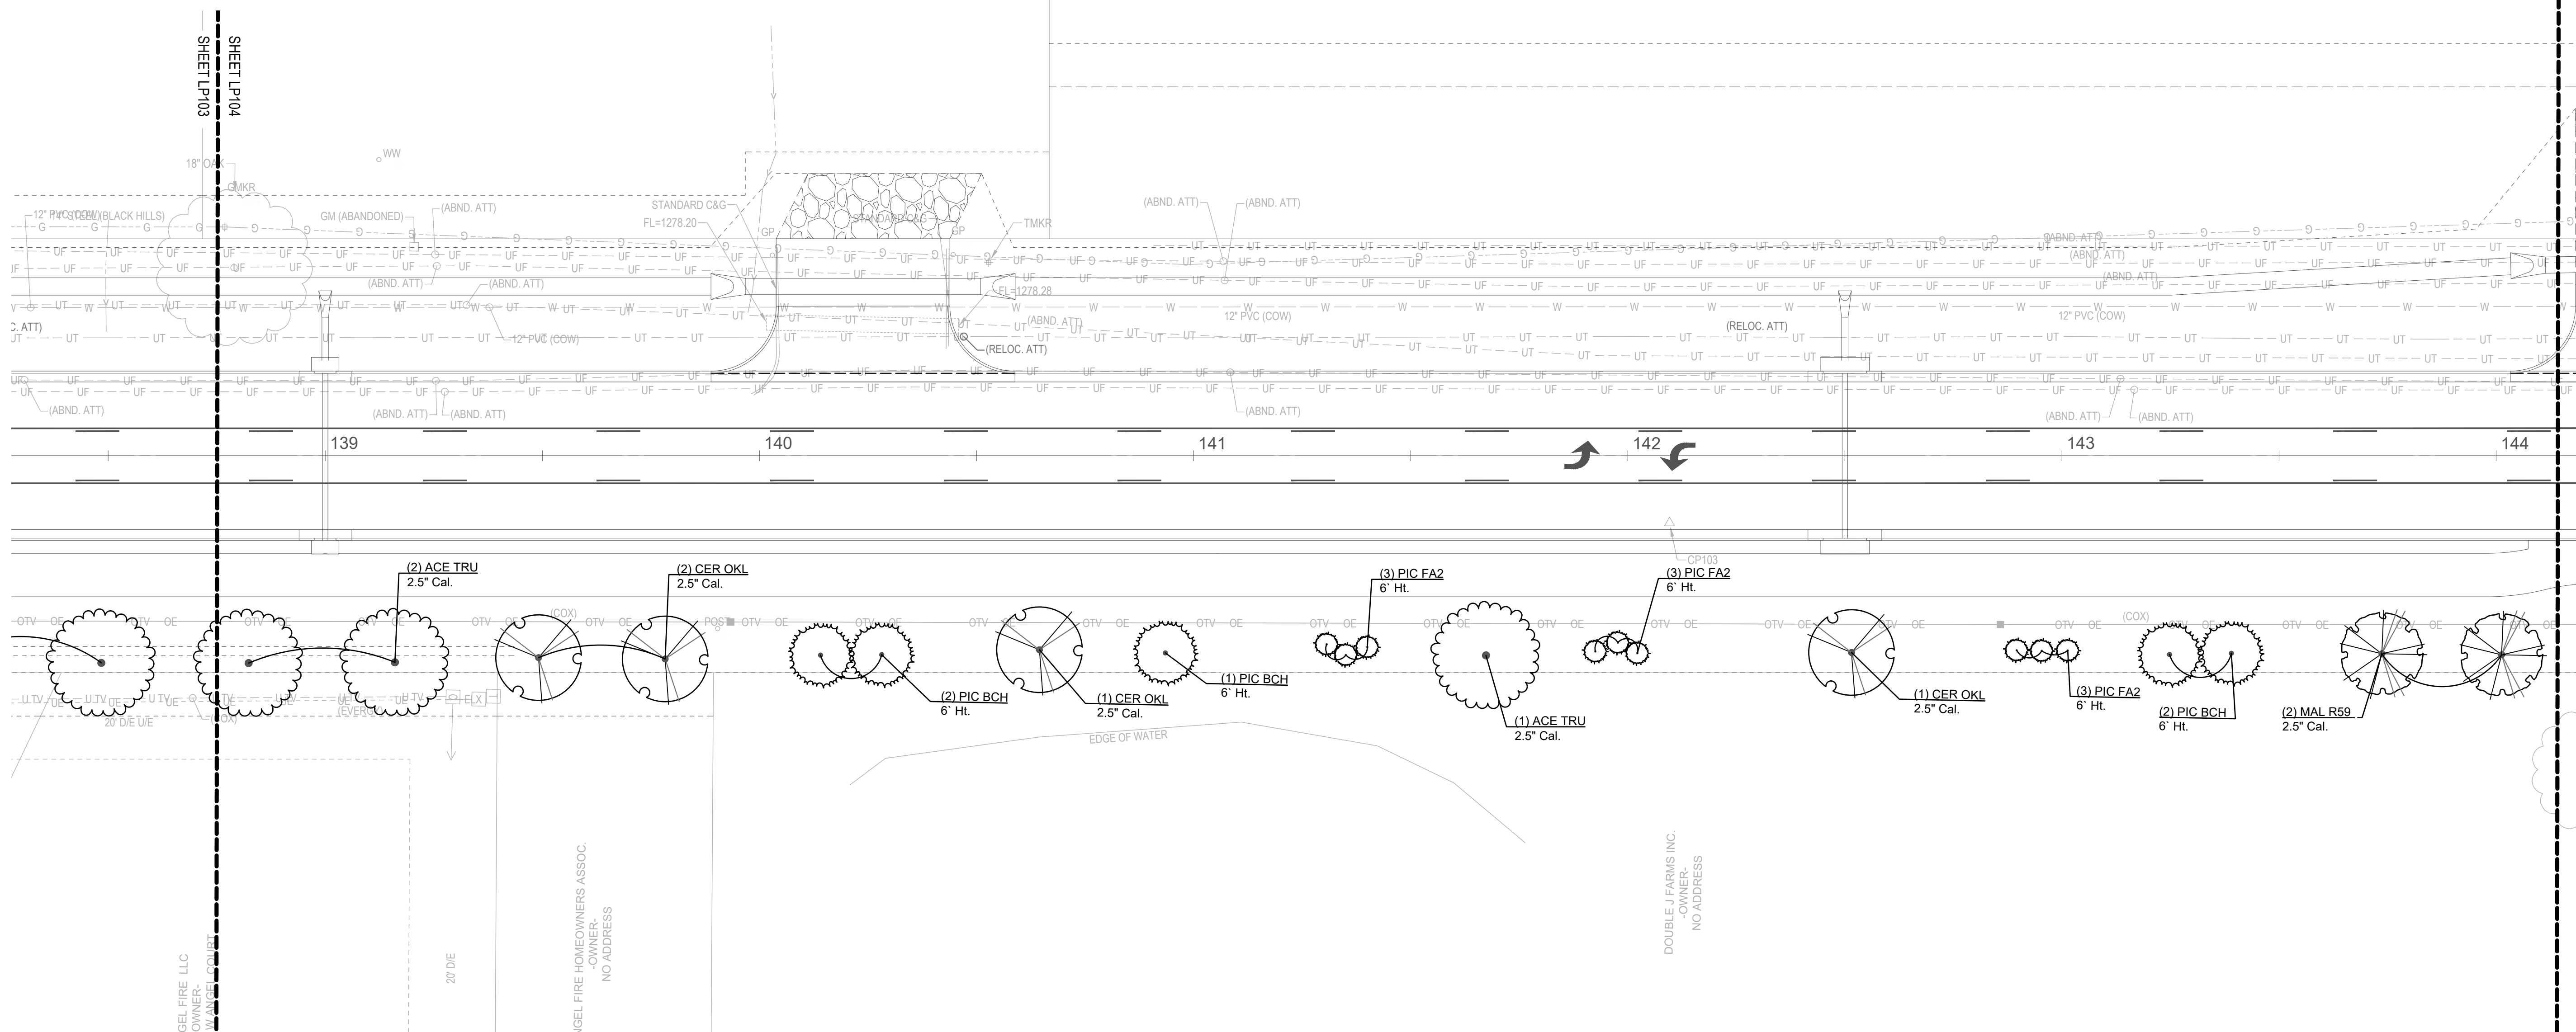



SAVED 10/11/2024 9:35:05 AM BY KYLE WARD
 PLOTTED 10/22/2024 8:59:28 AM BY KYLE WARD
 U:\WICHITA-CIVIL\2024\1210254\02\MUNIDRAWINGS\1210254-002-LP101-PLANTING PLAN.DWG

IGEL FIRE LLC
OWNER
NO ADDRESS

IGEL FIRE HOMEOWNERS ASSOC.
OWNER
NO ADDRESS

DOUBLE J FARMS INC.
OWNER
NO ADDRESS

PLANTING PLAN

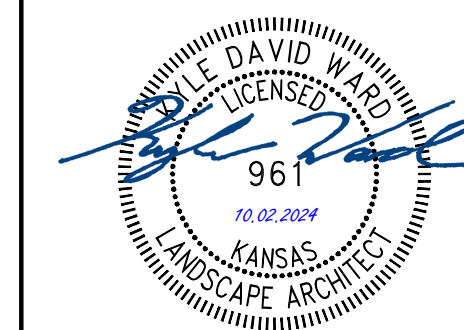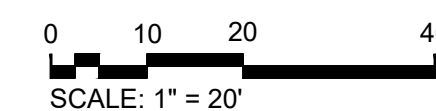

**WEST STREET IMPROVEMENTS
 FROM MACARTHUR ROAD TO
 47TH ST. SOUTH**
 CITY OF WICHITA

Issue:	

JOB NO.	210254-002
DATE	OCTOBER 2024
PM	TPA
DESIGNED BY	PGW
DRAWN BY	PGW
CHECKED BY	NLS

PLANTING PLAN (STA. 138+50 - 144+00)

LP104
198 OF 206