


PLANT LEGEND - SHEET LP107

SYMBOL	CODE	BOTANICAL NAME	COMMON NAME	SIZE	CONTAINER
<b>TREES</b>					
	MAL R59	MALUS X 'ROYAL RAINDROPS'	ROYAL RAINDROPS CRABAPPLE	2.5" CAL.	B&B
	PIC BCH	PICEA PUNGENS 'BACHERI'	BACHERI COLORADO SPRUCE	6' HT.	B&B
	PIC FA2	PICEA PUNGENS 'FASTIGATA'	COLUMNAR COLORADO SPRUCE	6' HT.	B&B

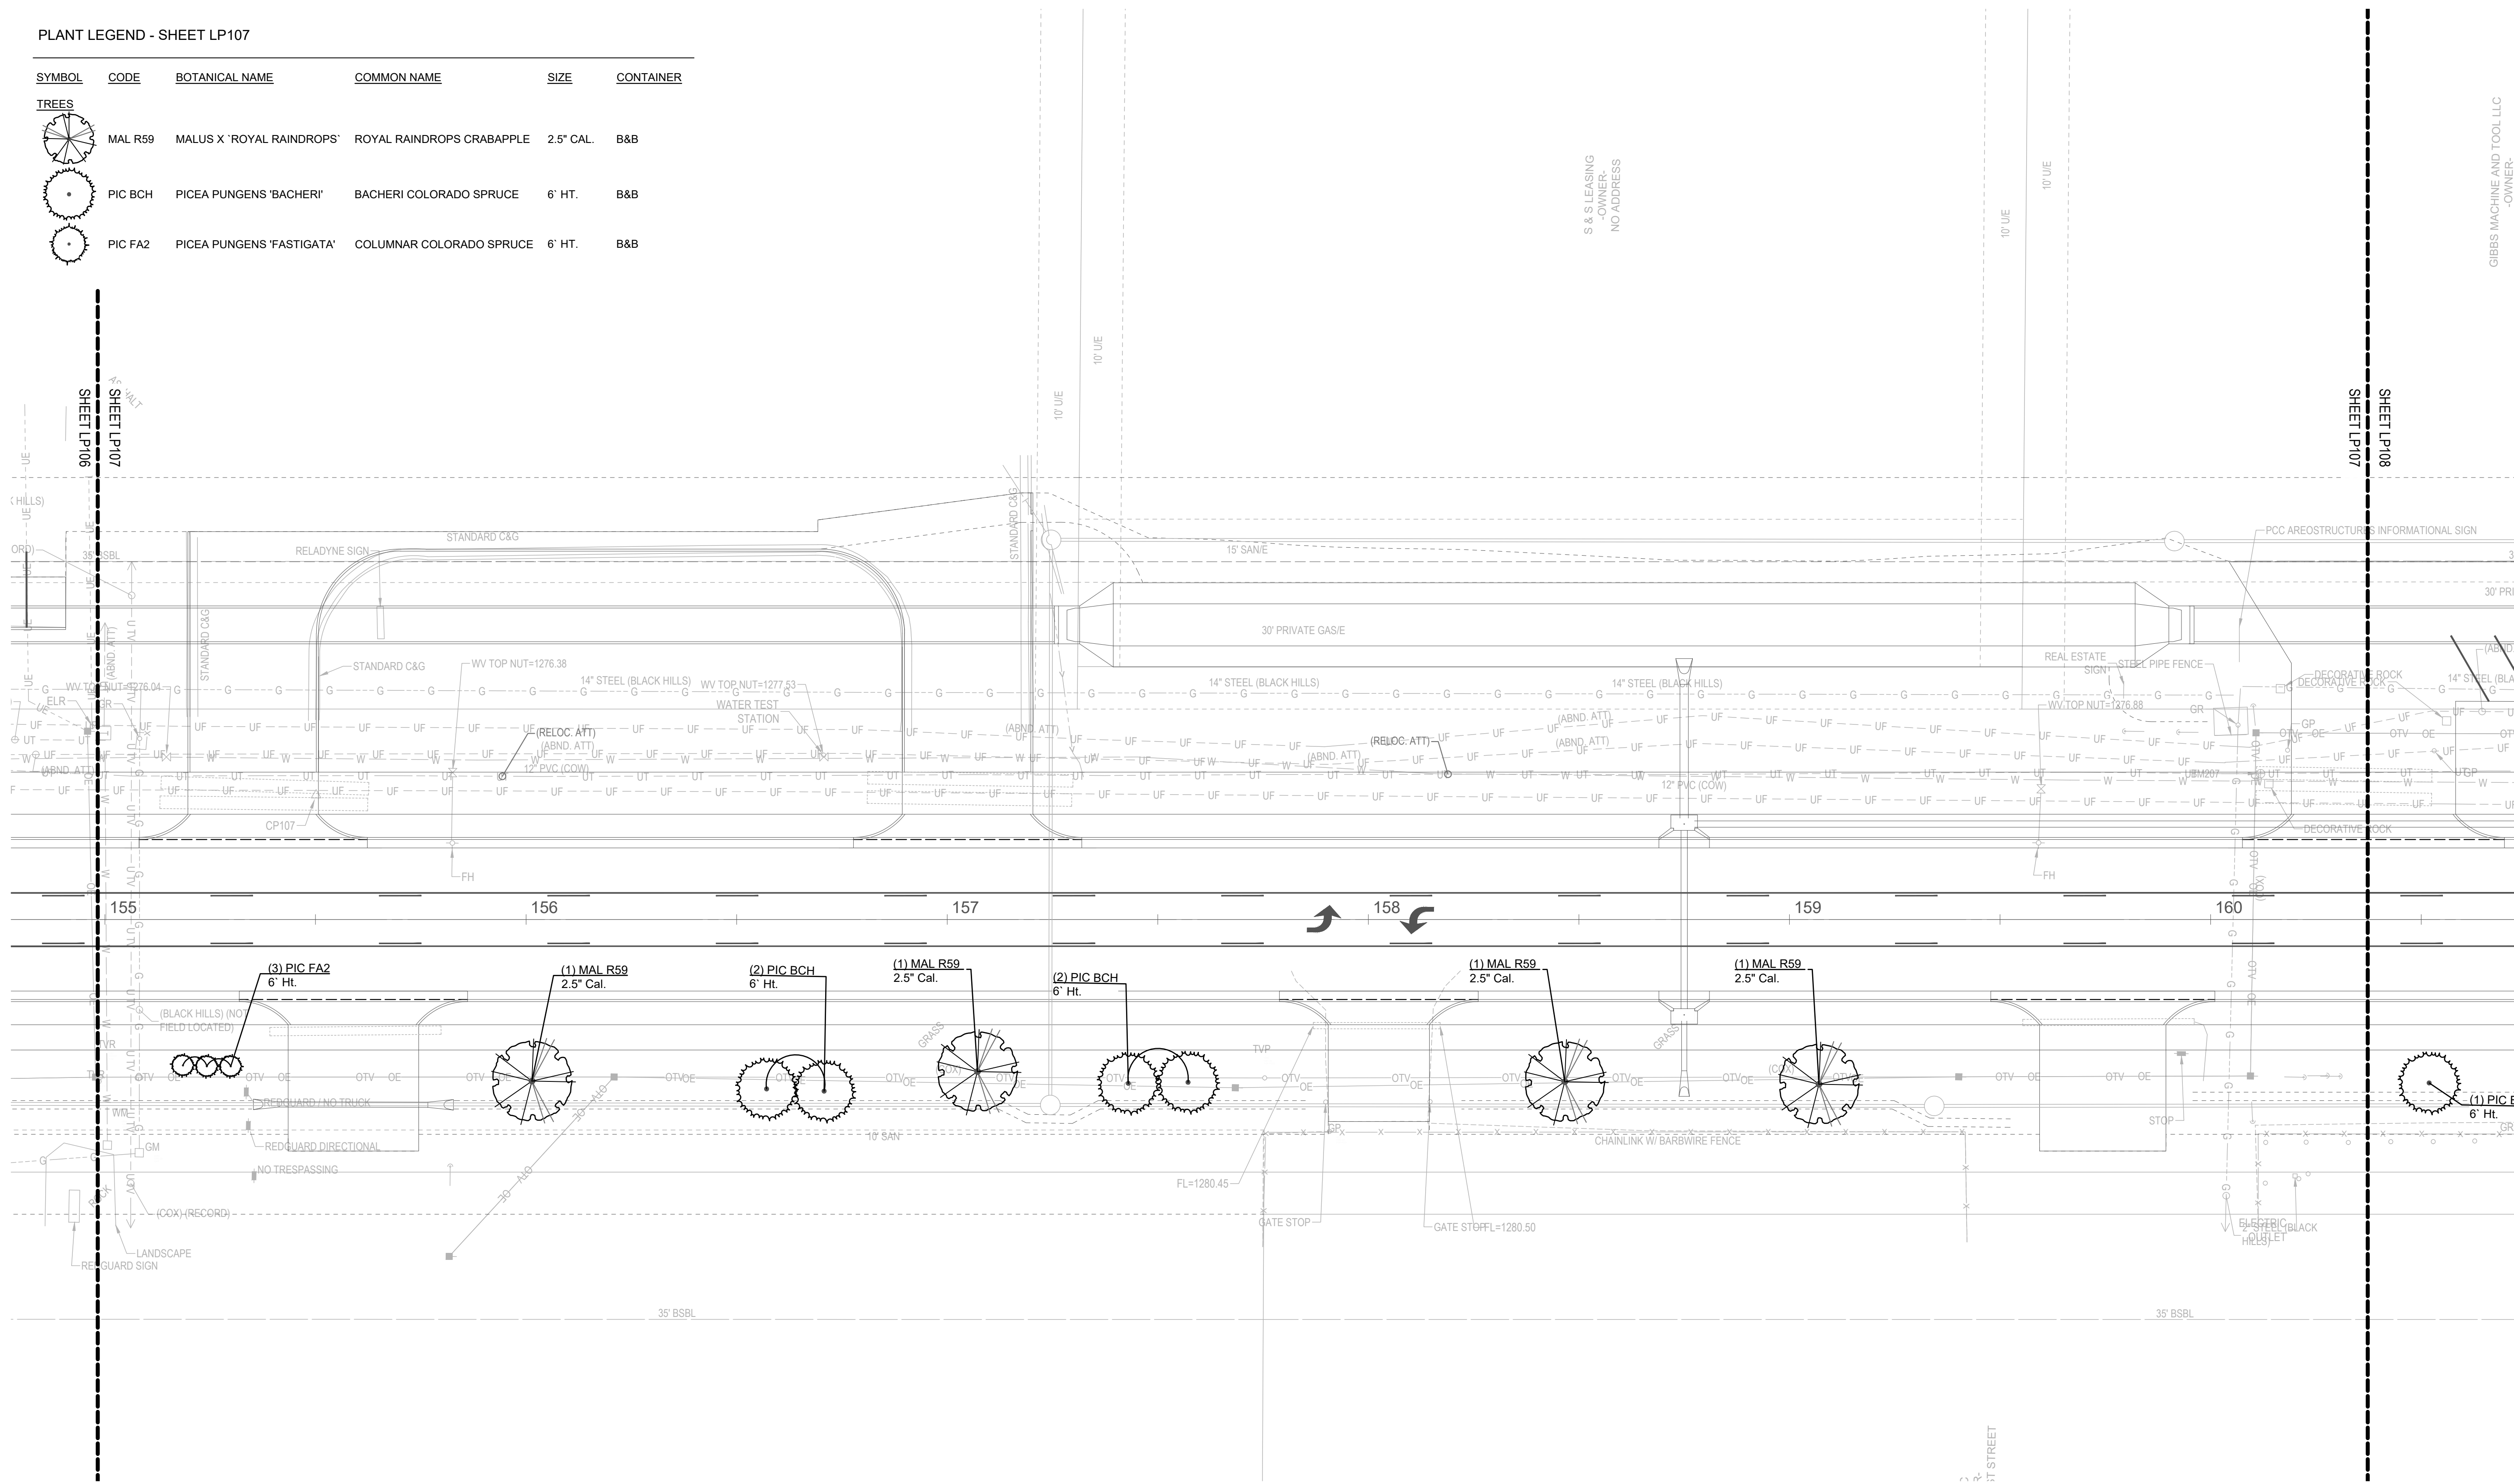

SAVED 10/11/2024 9:35:05 AM BY KYLE WARD  
 PLOTTED 10/2/2024 8:59:40 AM BY KYLE WARD  
 U:\WICHITA-CIVIL\2024\1210254\02\MUNIDRAWINGS\1210254-002-LP101-PLANTING PLAN.DWG

**PLANTING PLAN**

NORTH

0 10 20 40  
SCALE: 1" = 20'



**WEST STREET IMPROVEMENTS**  
**FROM MACARTHUR ROAD TO**  
**47TH ST. SOUTH**  
**CITY OF WICHITA**

Issue:	
JOB NO.	210254-002
DATE	OCTOBER 2024
PM	TPA
DESIGNED BY	PGW
DRAWN BY	PGW
CHECKED BY	NLS
PLANTING PLAN (STA. 155+00 - 160+50)	
<b>LP107</b>	
201 OF 206	