


PLANTING PLAN - SHEET LP108

SYMBOL	CODE	BOTANICAL NAME	COMMON NAME	SIZE	CONTAINER
TREES					
	ACE JPR	ACER SACCHARUM 'JOHN PAIR'	JOHN PAIR SUGAR MAPLE	2.5" CAL.	B&B
	CER OKL	CERCIS CANADENSIS TEXENSIS 'OKLAHOMA'	OKLAHOMA TEXAS REDBUD	2.5" CAL.	B&B
	PIC BCH	PICEA PUNGENS 'BACHERI'	BACHERI COLORADO SPRUCE	6' HT.	B&B

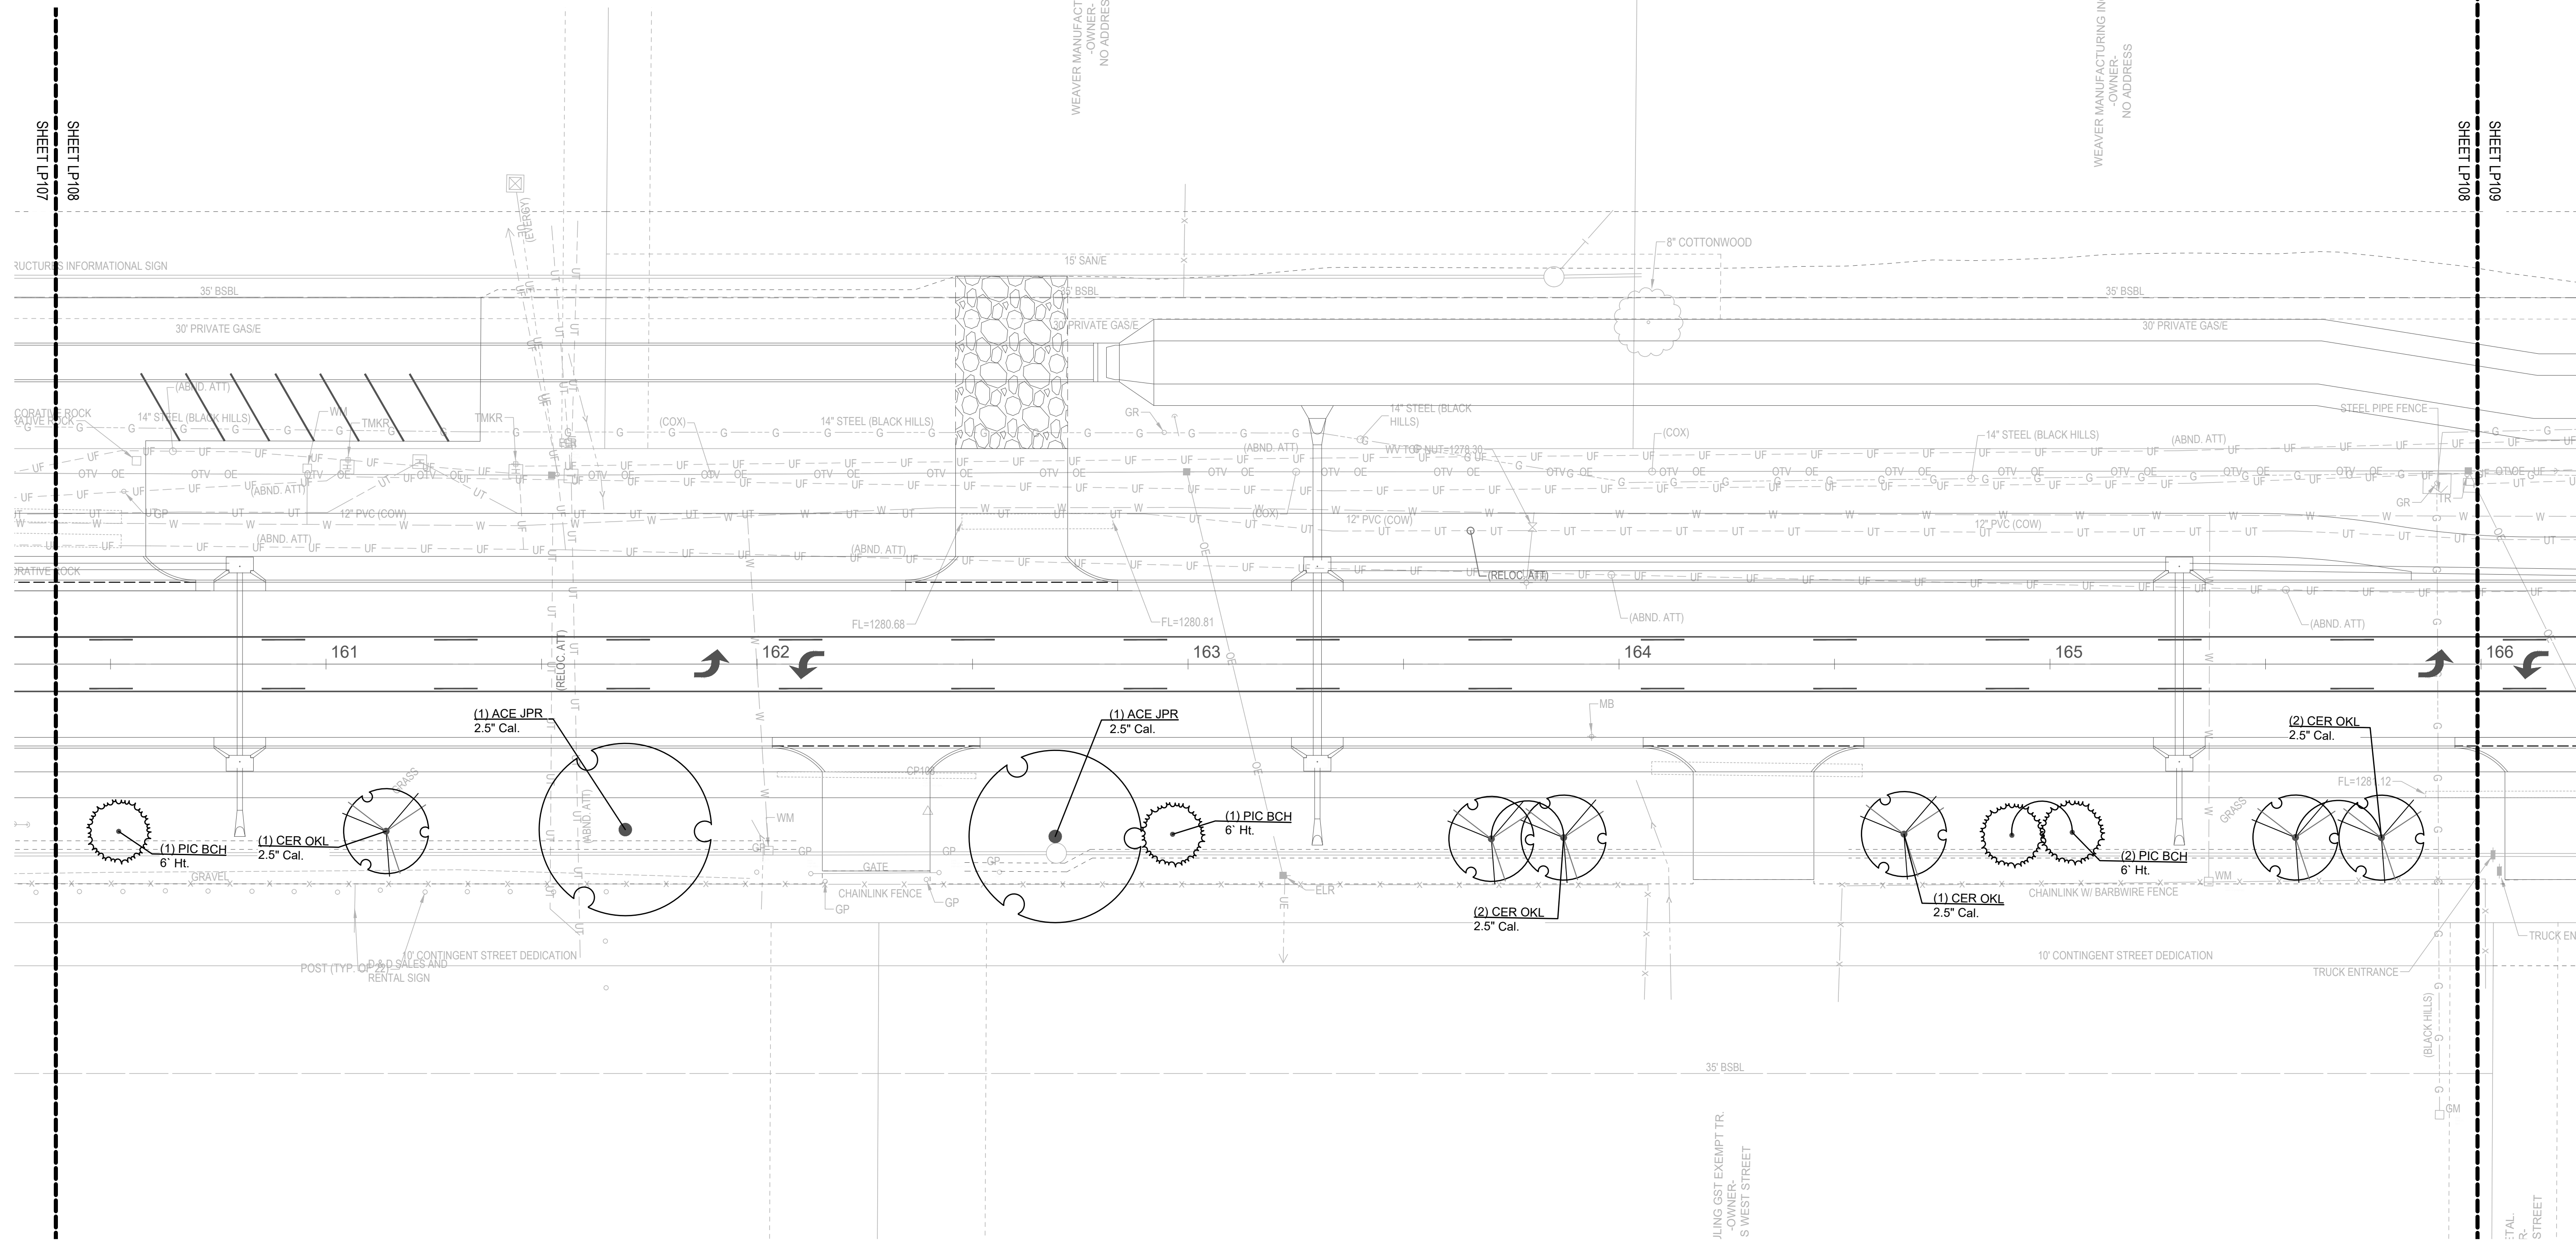

PLANTING PLAN

NORTH

SCALE: 1" = 20'



**WEST STREET IMPROVEMENTS
FROM MACARTHUR ROAD TO
47TH ST. SOUTH**

CITY OF WICHITA

Issue:	
JOB NO.	210254-002
DATE	OCTOBER 2024
PM	TPA
DESIGNED BY	PGW
DRAWN BY	PGW
CHECKED BY	NLS
PLANTING PLAN (STA. 160+50 - 166+00)	

LP108
202 OF 206

SAVED 10/11/2024 9:35:05 AM BY KYLE WARD
 PLOTTED 10/2/2024 8:59:45 AM BY KYLE WARD
 U:\WICHITA-CIVIL\2024\1210254\02\MUNIDRAWINGS\210254-002-LP101-PLANTING PLAN.DWG