


PLANT LEGEND - SHEET LP110


SYMBOL	CODE	BOTANICAL NAME	COMMON NAME	SIZE	CONTAINER	DETAIL	REMARKS
--------	------	----------------	-------------	------	-----------	--------	---------

TREES

	ACE JPR	ACER SACCHARUM 'JOHN PAIR'	JOHN PAIR SUGAR MAPLE	2.5" CAL.	B&B		
--	---------	----------------------------	-----------------------	-----------	-----	--	--

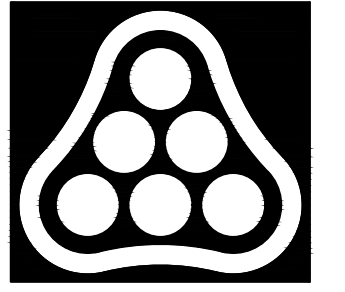


PEC
 PROFESSIONAL ENGINEERING CONSULTANTS
 303 SOUTH TOPEKA
 WICHITA, KS 67202
 316-262-2691 www.pec1.com

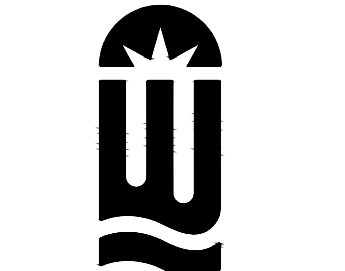

CITY OF
WICHITA



WEST STREET IMPROVEMENTS
 FROM MACARTHUR ROAD TO
 47TH ST. SOUTH
 CITY OF WICHITA

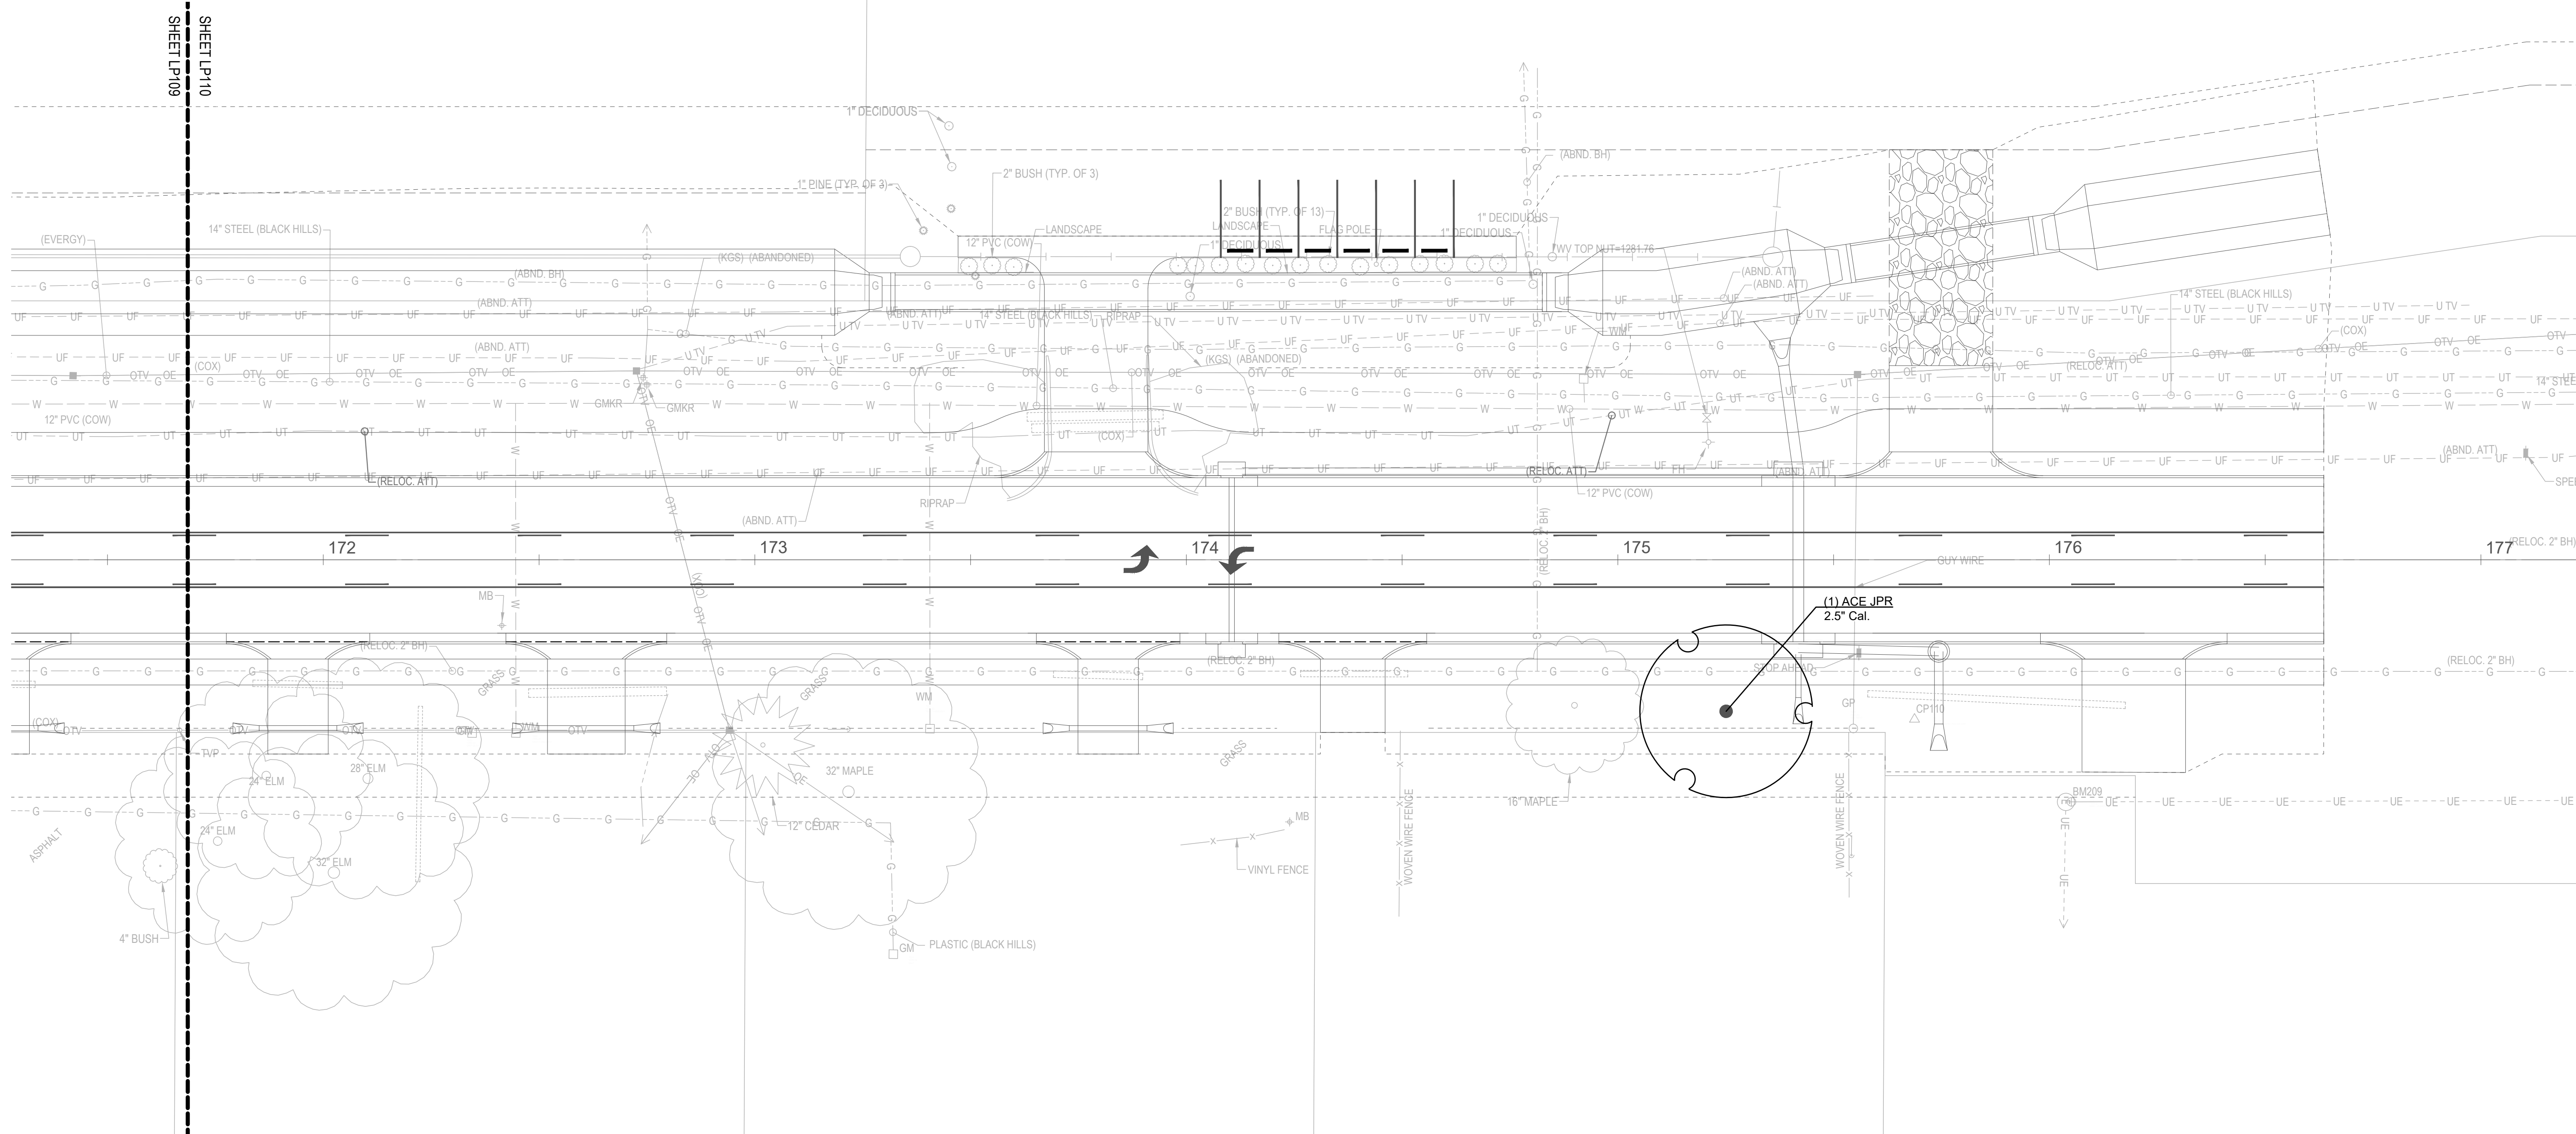

PLANTING PLAN

0 10 20 40
 SCALE: 1" = 20'

Issue:			

JOB NO.	210254-001
DATE	OCTOBER 2024
PM	TPA
DESIGNED BY	PGW
DRAWN BY	PGW
CHECKED BY	NLS

PLANTING PLAN (STA. 171+50 - 177+00)

LP110
 204 OF 206

SAVED 10/11/2024 9:35:05 AM BY KYLE WARD
 PLOTTED 10/2/2024 8:59:52 AM BY KYLE WARD
 U:\WICHITA-CIVIL\2024\1210254\02\MUNIDRAWINGS\210254-002-LP101-PLANTING PLAN.DWG