

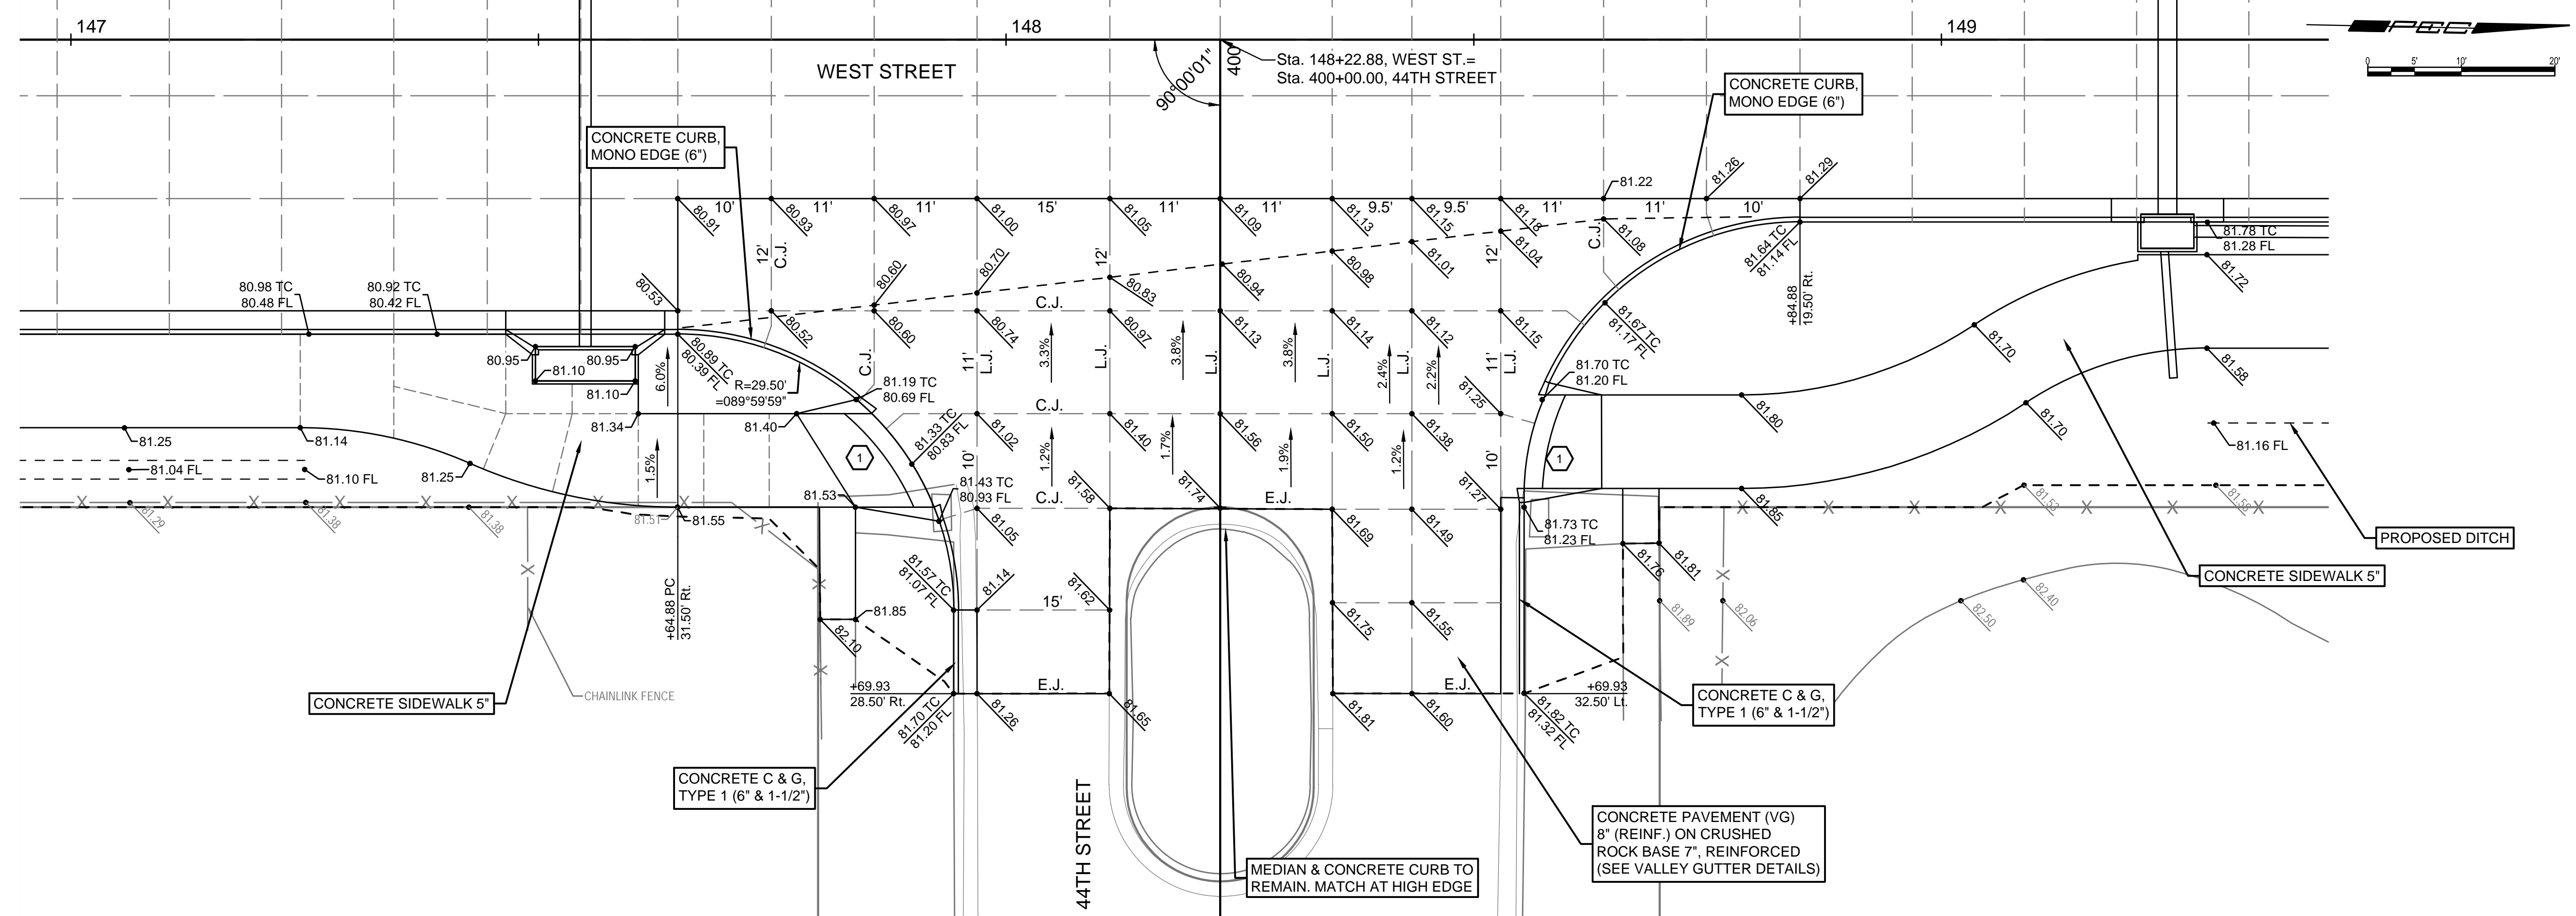


SAVED 10/8/2024 1:16:59 PM BY LUKE PETER
 PLOTTED 10/10/2024 1:37:14 PM BY LUKE PETER
 U:\WICHITA-CIVIL\2024\210254\001\PEC\DRAWINGS\33-210254-001-CP402 ENTRANCE PLANS.DWG

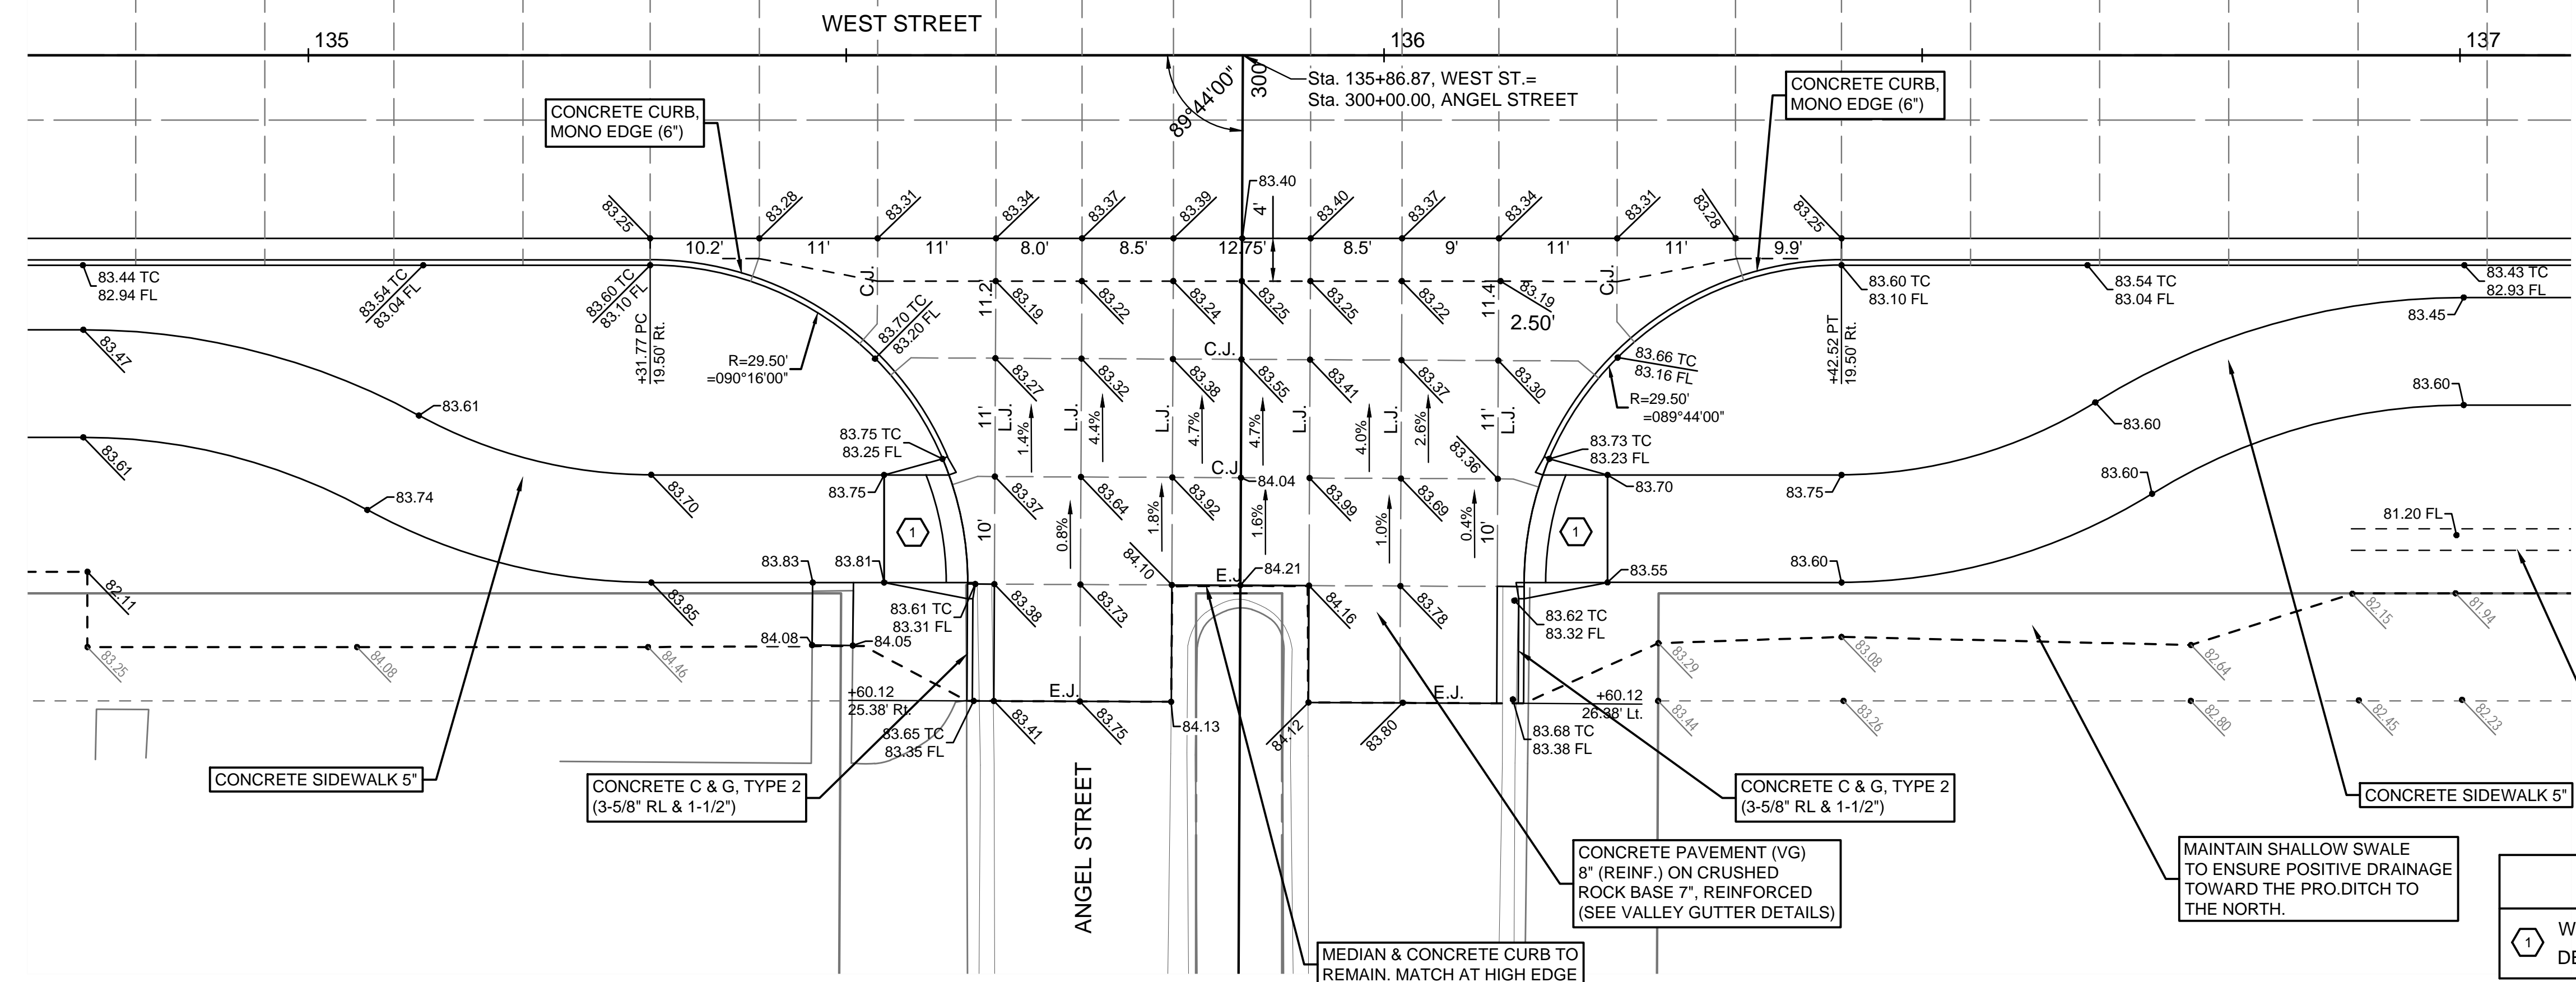

LEGEND

1 WHEELCHAIR RAMP WITH
DETECTABLE WARNING (10' WIDE)

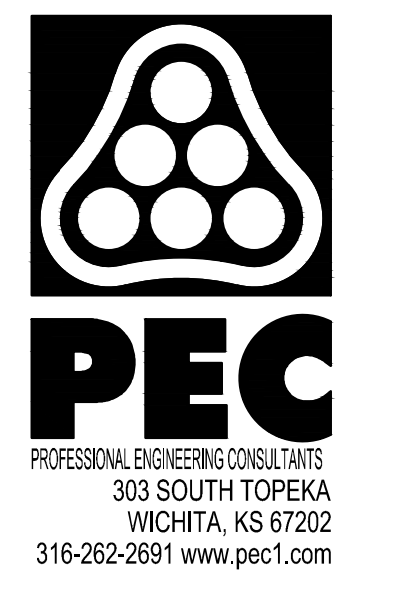

WEST STREET IMPROVEMENTS
 FROM MACARTHUR ROAD TO
 47TH ST. SOUTH
 CITY OF WICHITA

Issue:	
JOB NO.	210254-001
DATE	OCTOBER 2024
PM	TPA
DESIGNED BY	LGP
DRAWN BY	CP
CHECKED BY	KMS

VALLEY GUTTER PLANS

CP402
45 OF 206