



WEST STREET IMPROVEMENTS  
 FROM MACARTHUR ROAD TO  
 47TH ST. SOUTH  
 CITY OF WICHITA

Issue:	
JOB NO.	210254-001
DATE	OCTOBER 2024
PM	TPA
DESIGNED BY	LGP
DRAWN BY	CP
CHECKED BY	KMS


DRIVEWAY PLANS (1)  
**CP403**  
 46 OF 206

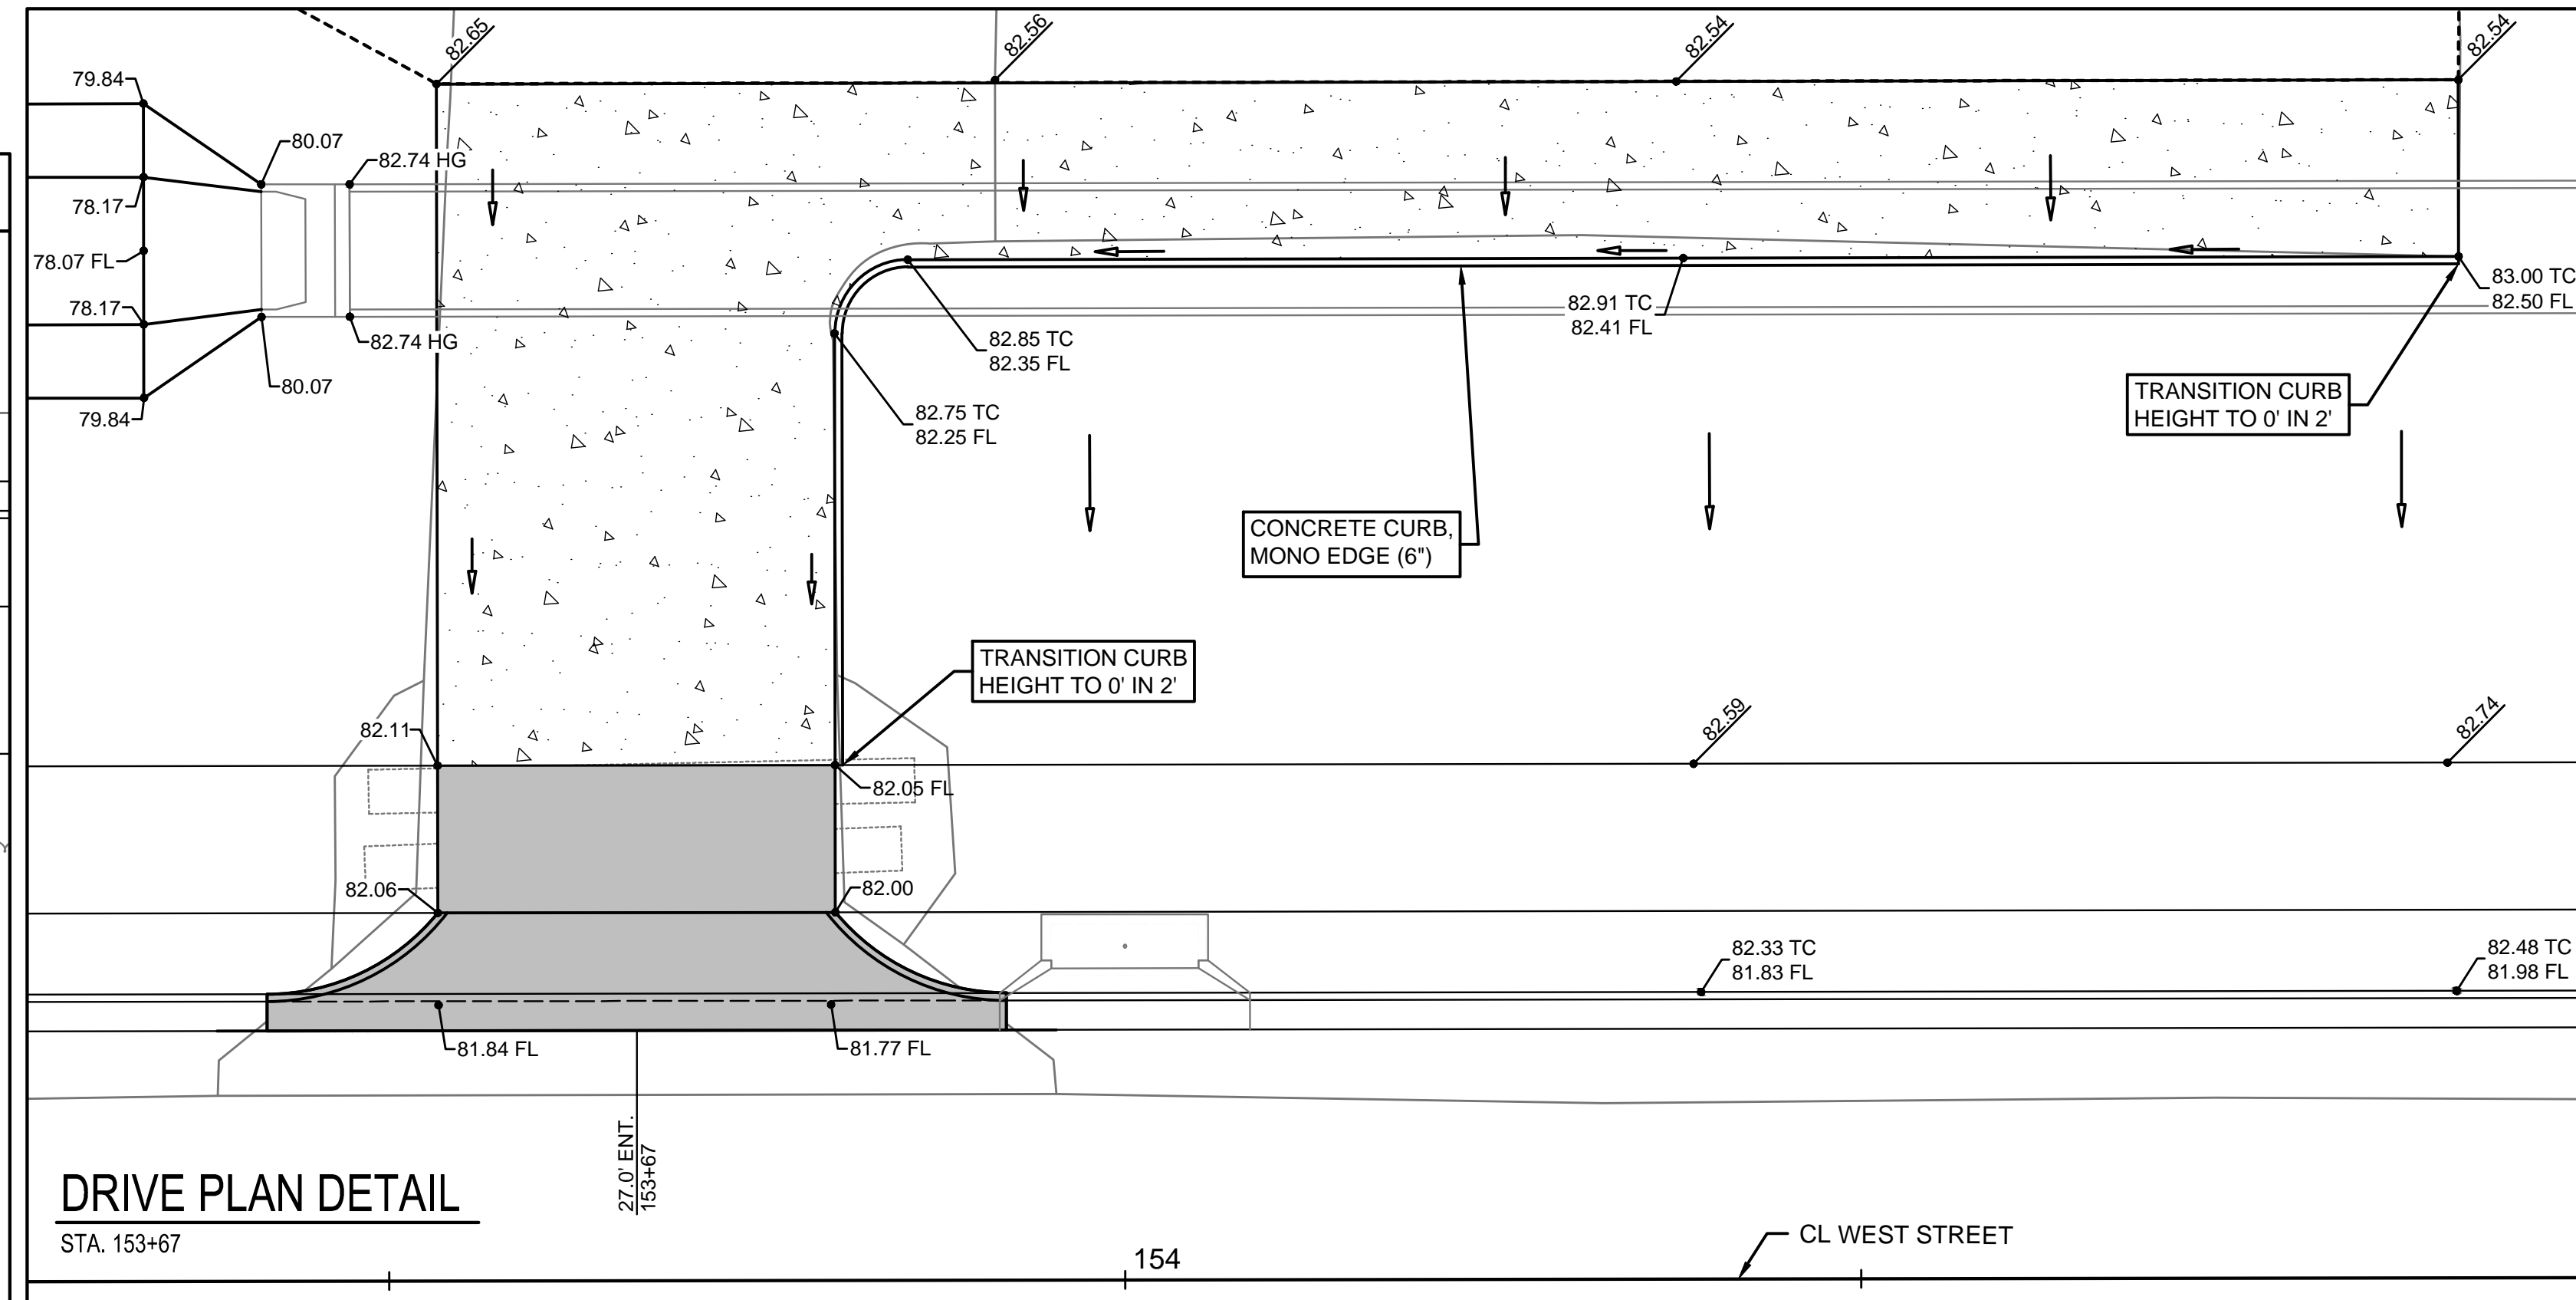

**DRIVE PLAN DETAIL**  
 STA. 153+67

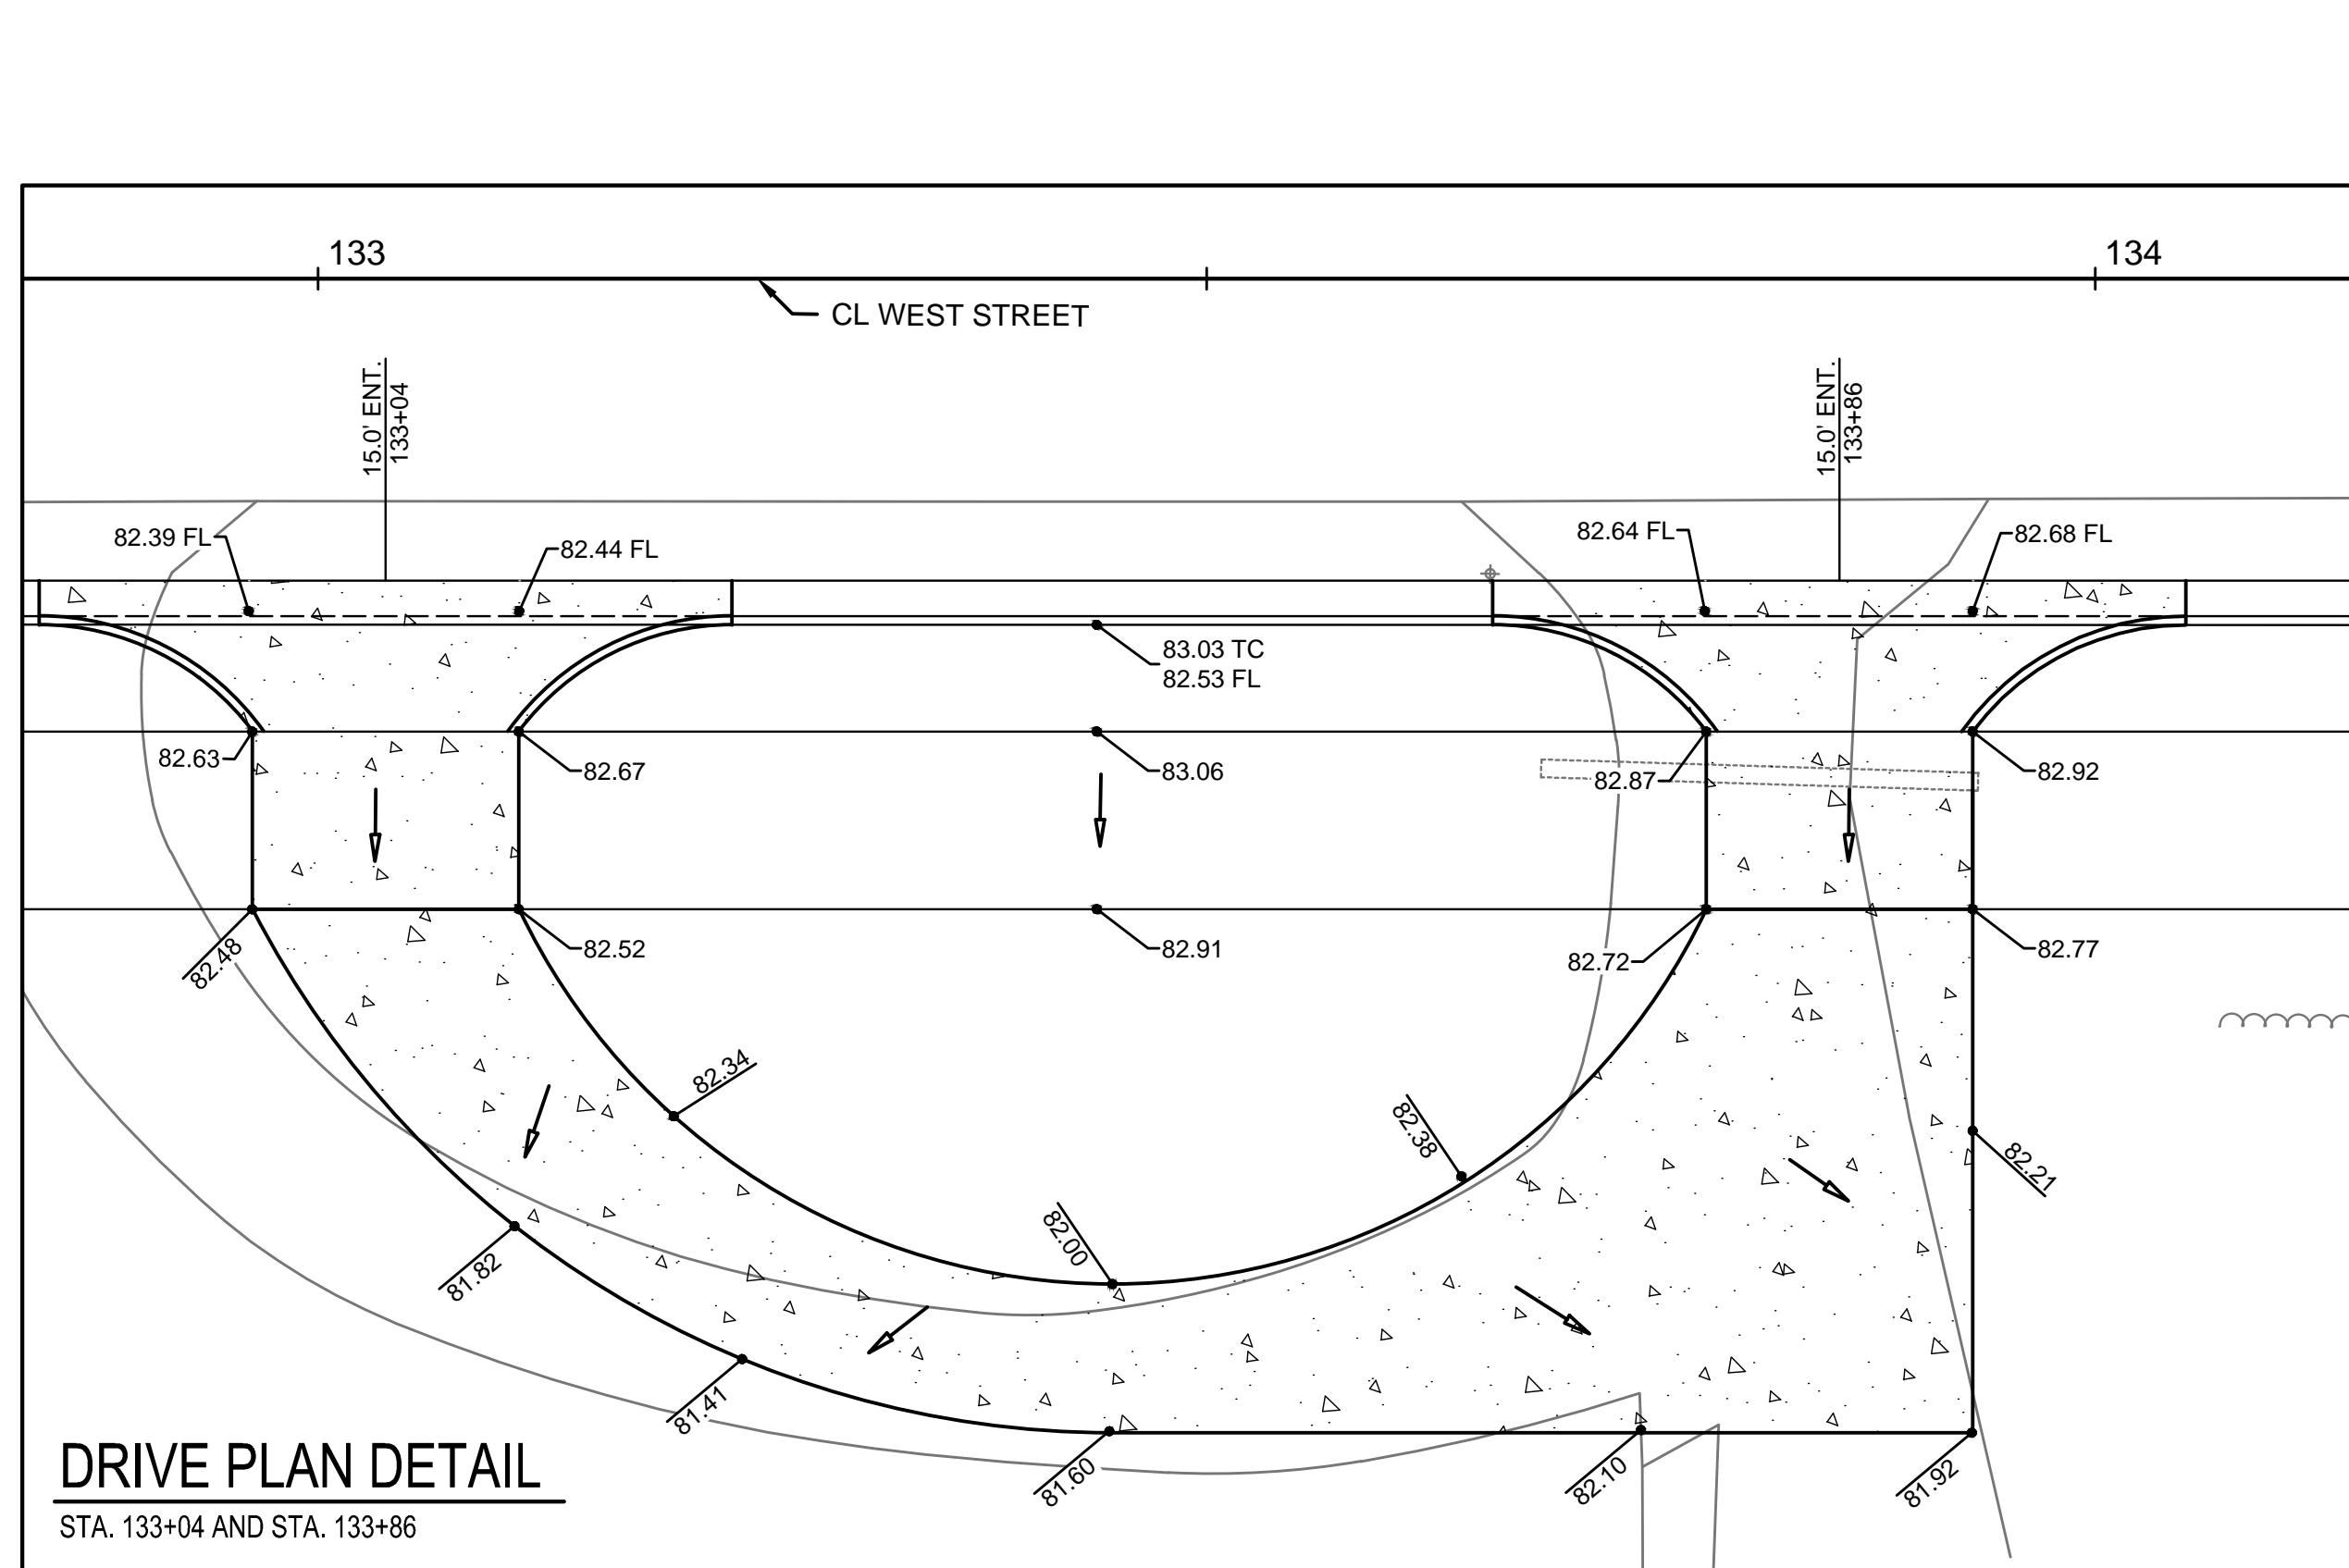

**DRIVE PLAN DETAIL**  
 STA. 133+04 AND STA. 133+86

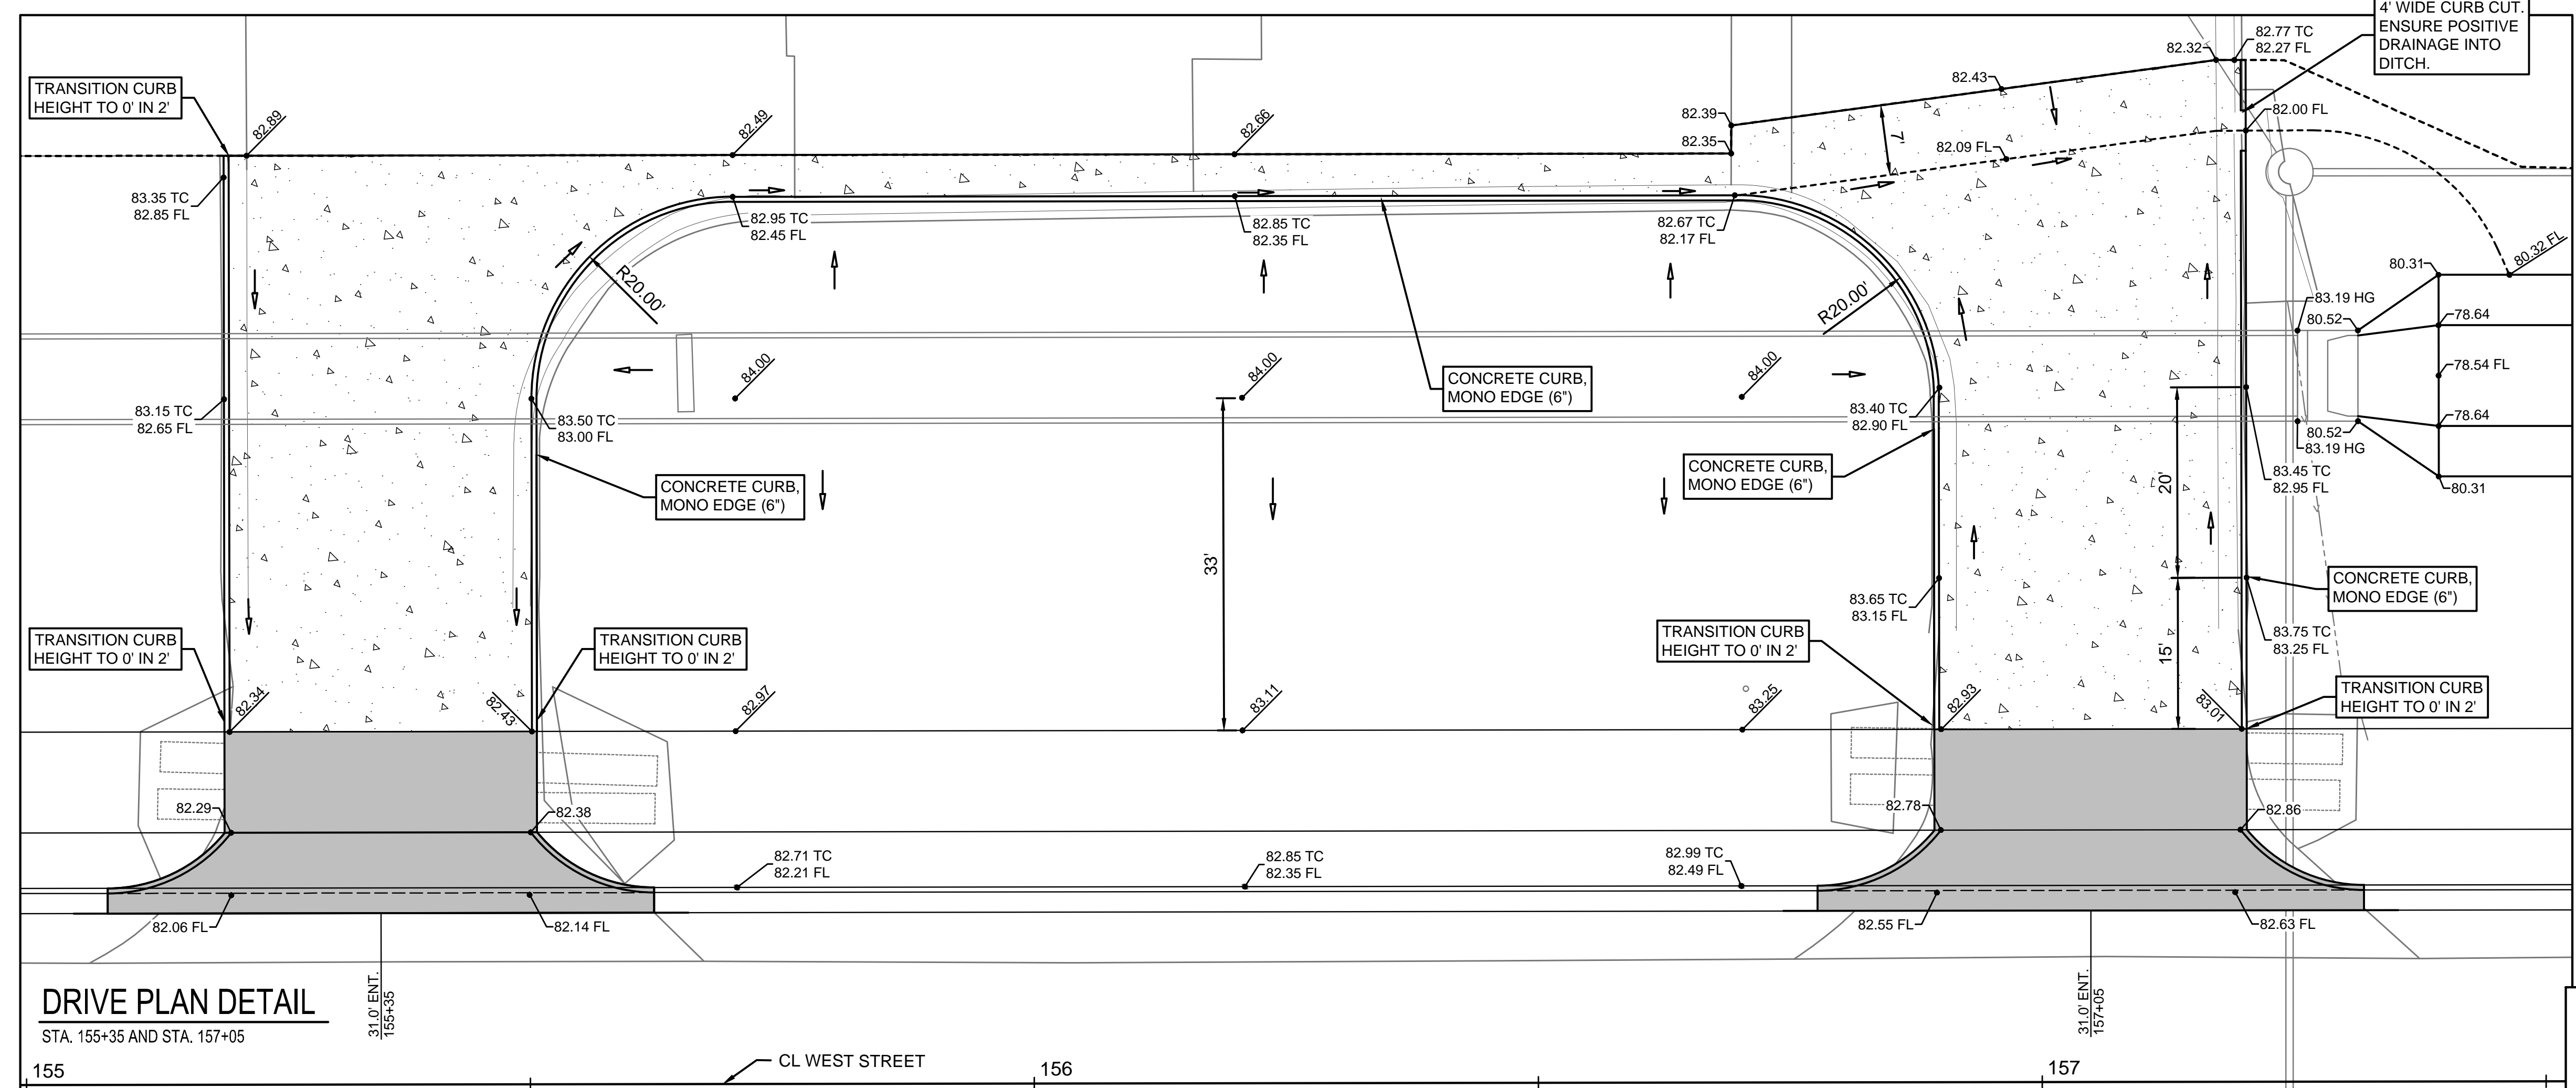


**DRIVE PLAN DETAIL**  
 STA. 155+35 AND STA. 157+05

**GRADING ABBREVIATIONS**  
 TC TOP OF CURB  
 FL FLOW LINE  
 HG TOP OF HUBGUARD

**LEGEND**

- CONCRETE DRIVEWAY 8" (REINFORCED)
- CONCRETE DRIVEWAY 6"

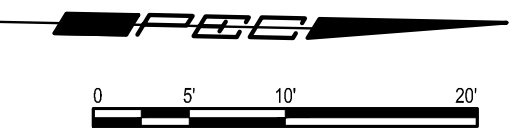

SAVED 10/8/2024 1:44:26 PM BY LUKE PETER  
 PLOTTED 10/10/2024 1:37:34 PM BY LUKE PETER  
 U:\WICHITA-CIVIL\2021\210254\001\PECDRAWINGS\210254-001 DRIVE DETAILS.DWG