





**WEST STREET IMPROVEMENTS  
 FROM MACARTHUR ROAD TO  
 47TH ST. SOUTH**  
 CITY OF WICHITA

Issue:	
JOB NO.	210254-001
DATE	OCTOBER 2024
PM	TPA
DESIGNED BY	LGP
DRAWN BY	CP
CHECKED BY	KMS

CONCRETE LINED CHANNEL  
PLANS (2)

**CP232**  
59 OF 206

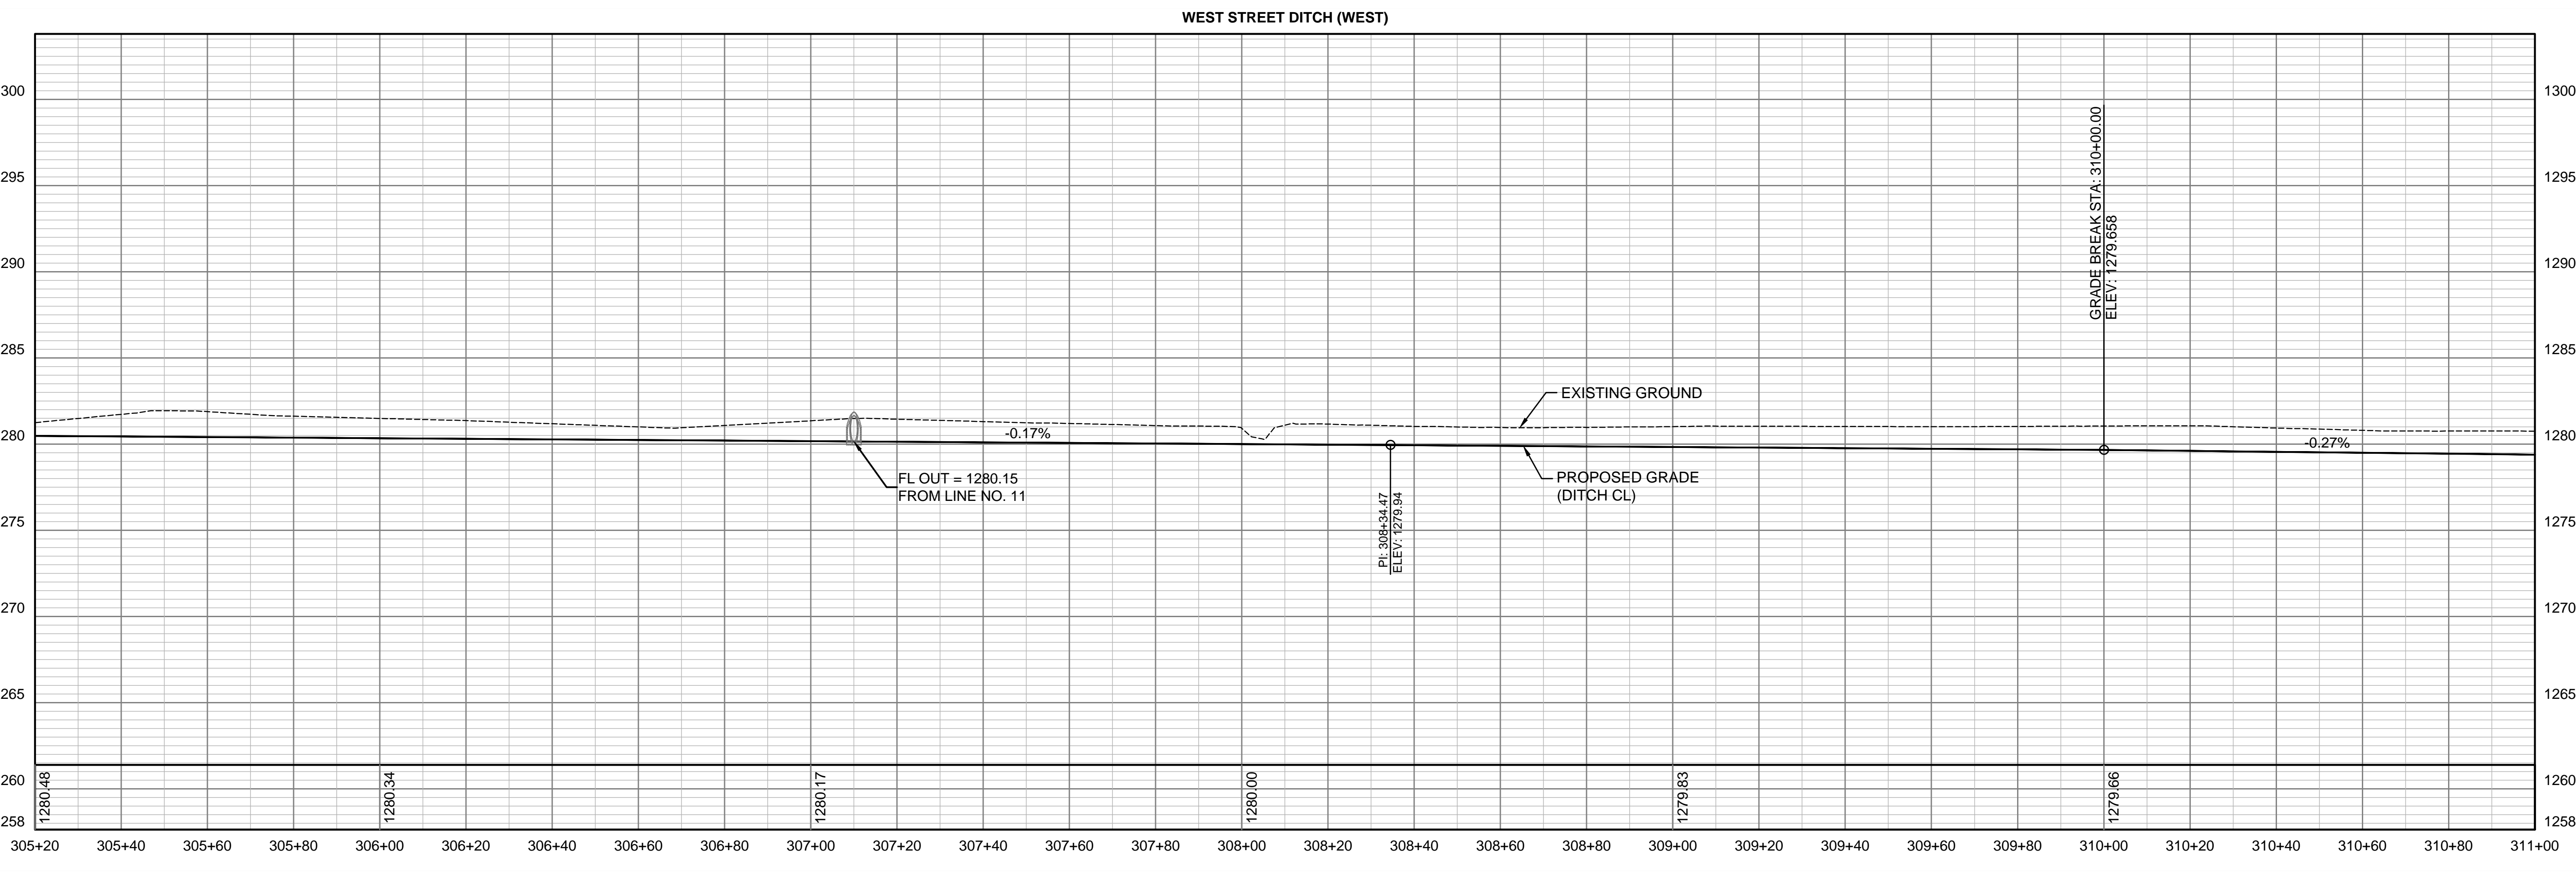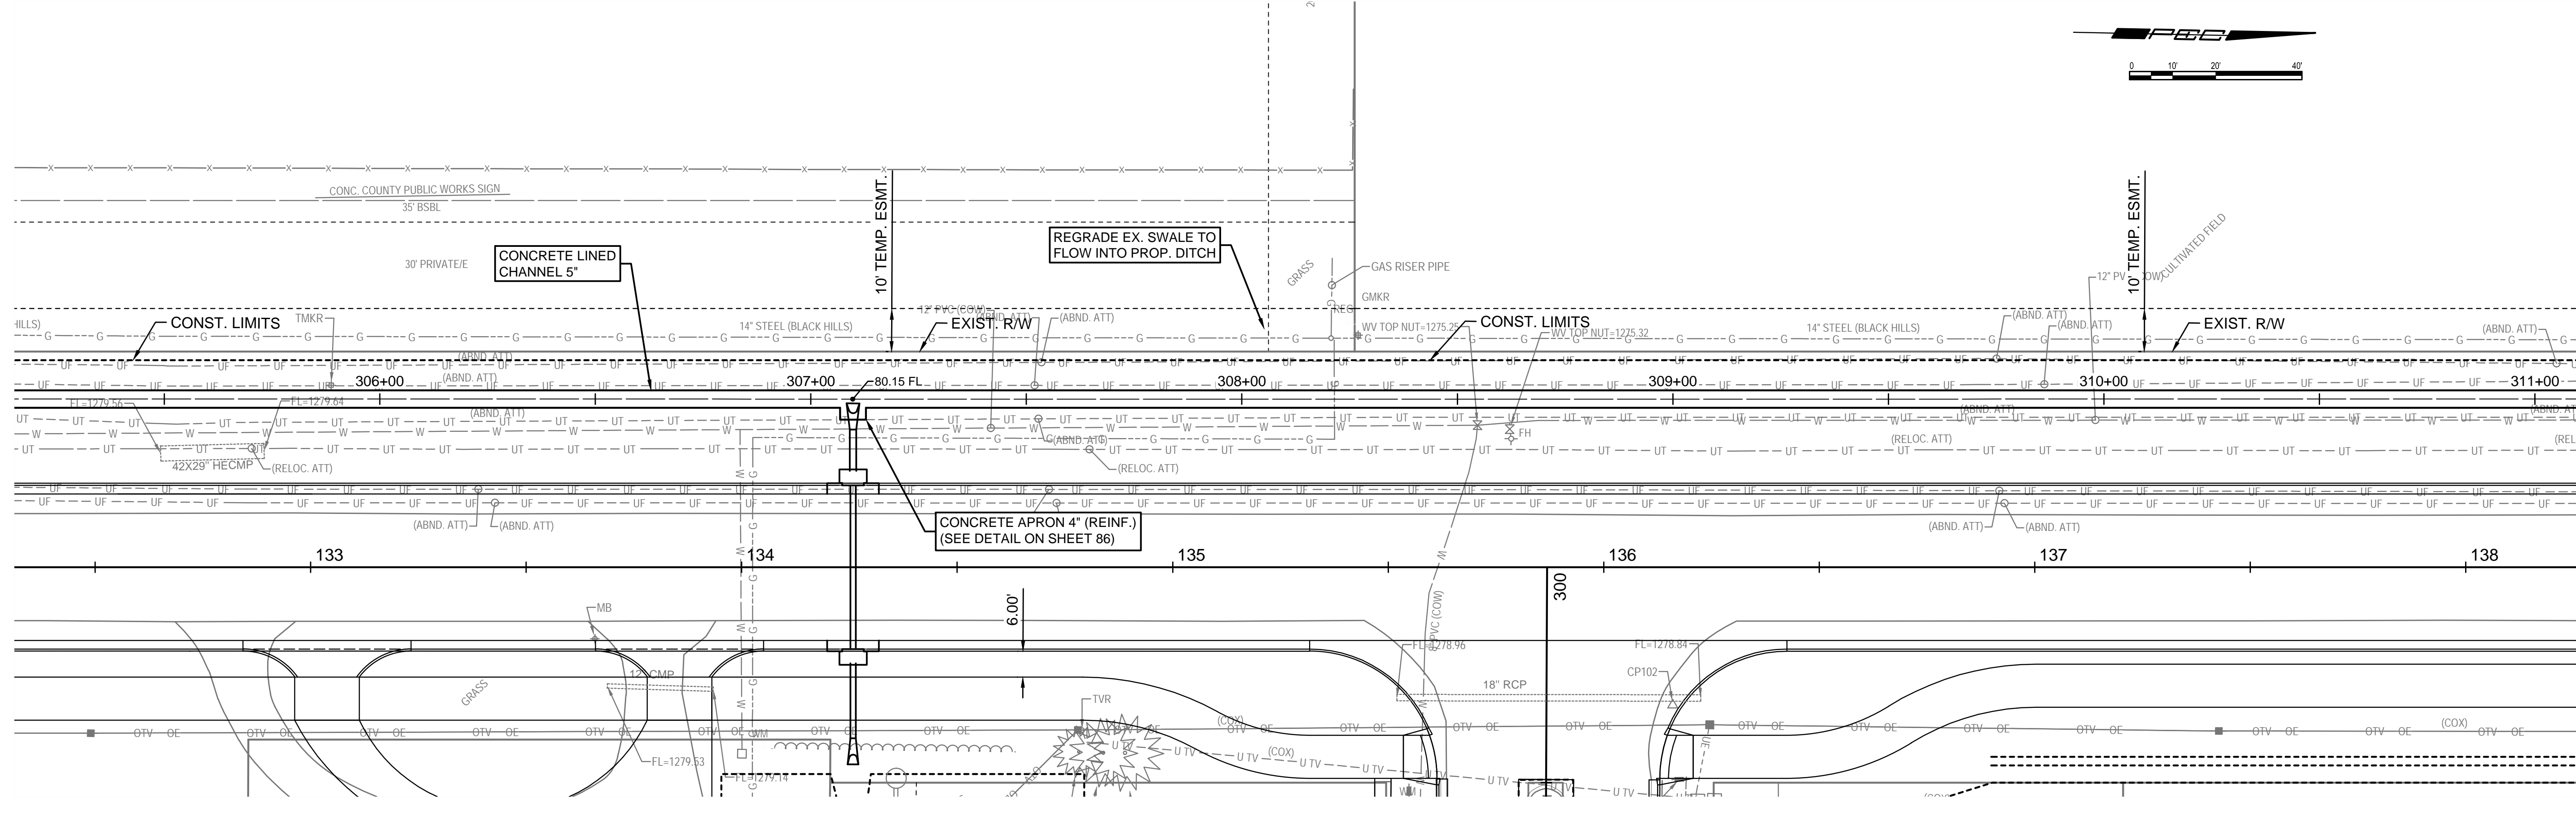

SAVED 10/8/2024 8:17:41 AM BY LUKE.PETER  
 PLOTTED 10/10/2024 1:39:01 PM BY LUKE.PETER  
 U:\WICHITA-CIVIL\2021\210254\001\PEC\DRAWINGS\210254-001 DITCH PLANS.DWG