



WEST STREET IMPROVEMENTS  
FROM MACARTHUR ROAD TO  
47TH ST. SOUTH  
CITY OF WICHITA

Issue:	
JOB NO.	210254-001
DATE	OCTOBER 2024
PM	TPA
DESIGNED BY	LGP
DRAWN BY	CP
CHECKED BY	KMS
CONCRETE LINED CHANNEL PLANS (4)	

CP234  
61 OF 206

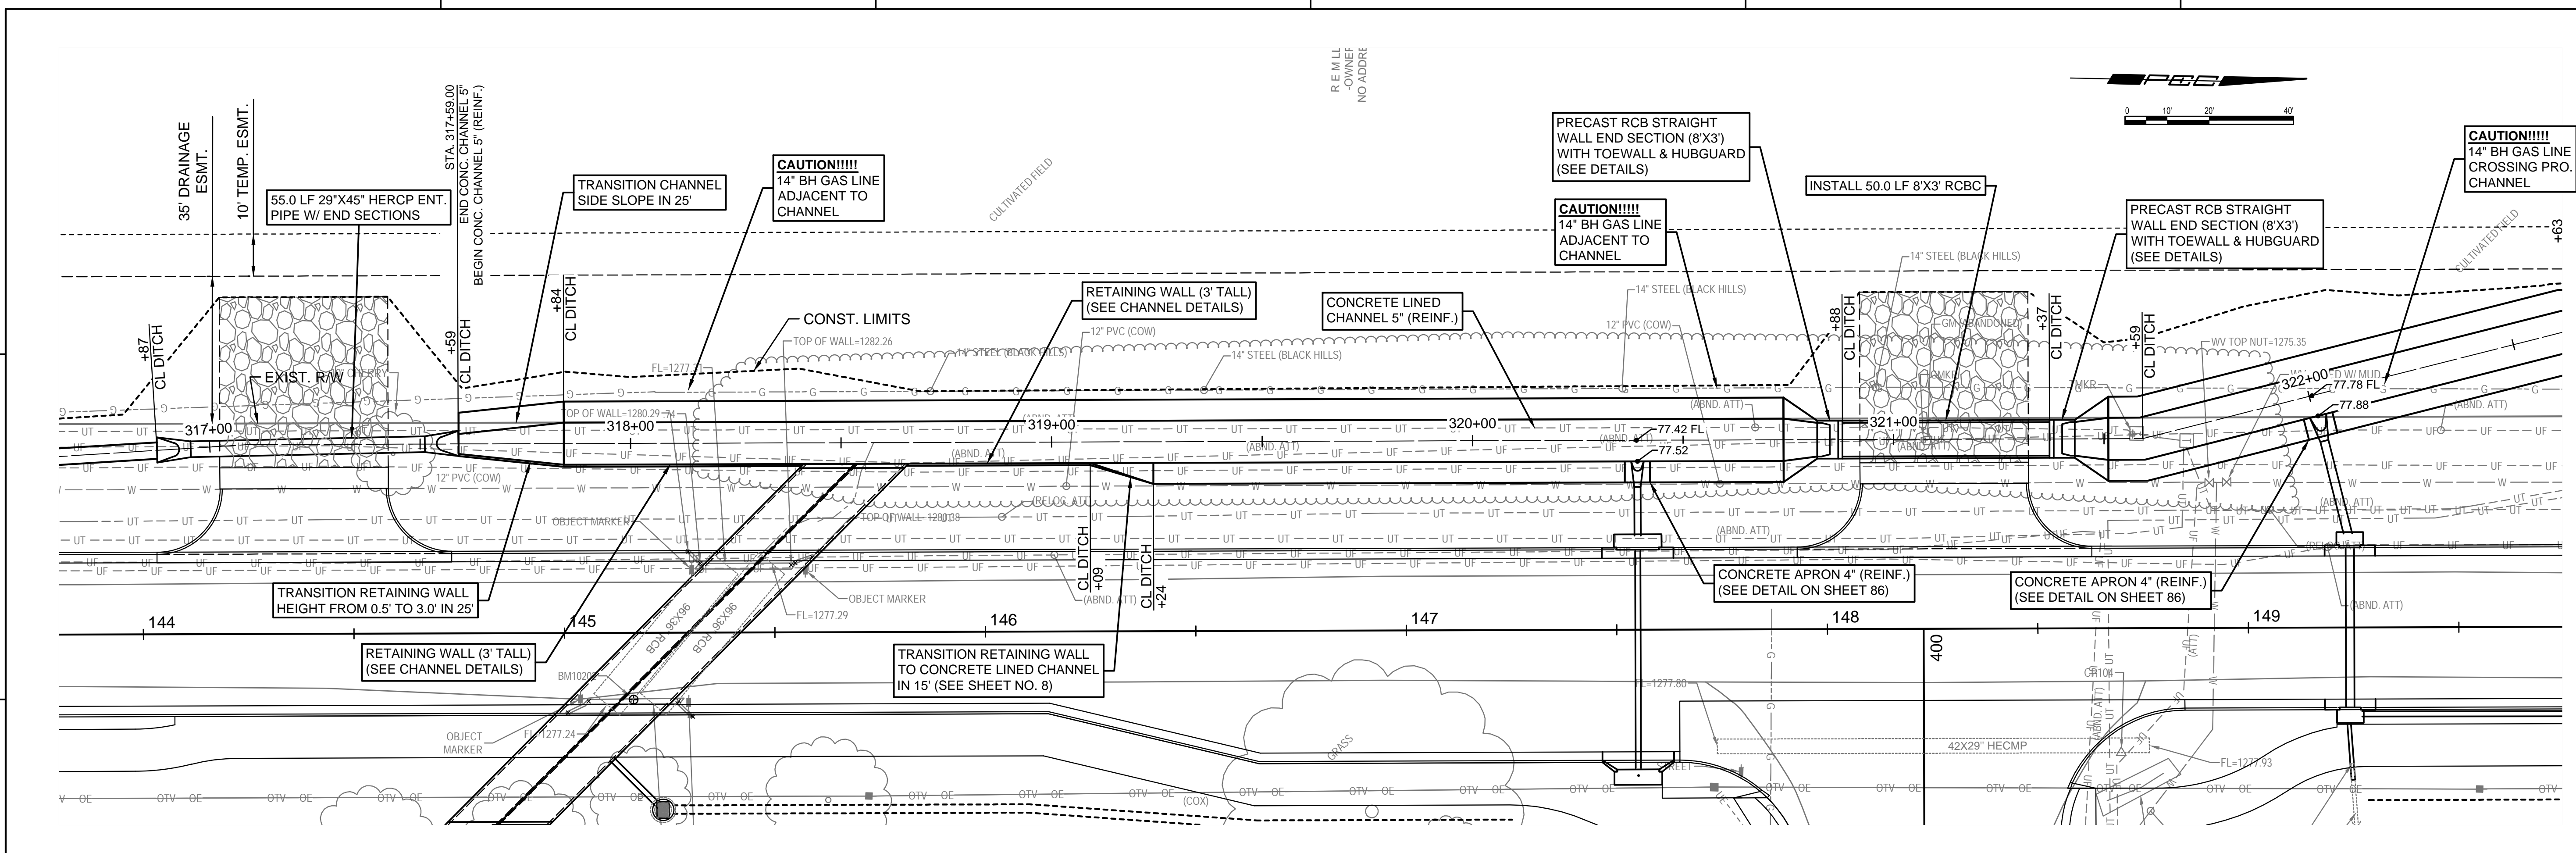

WEST STREET DITCH (WEST)

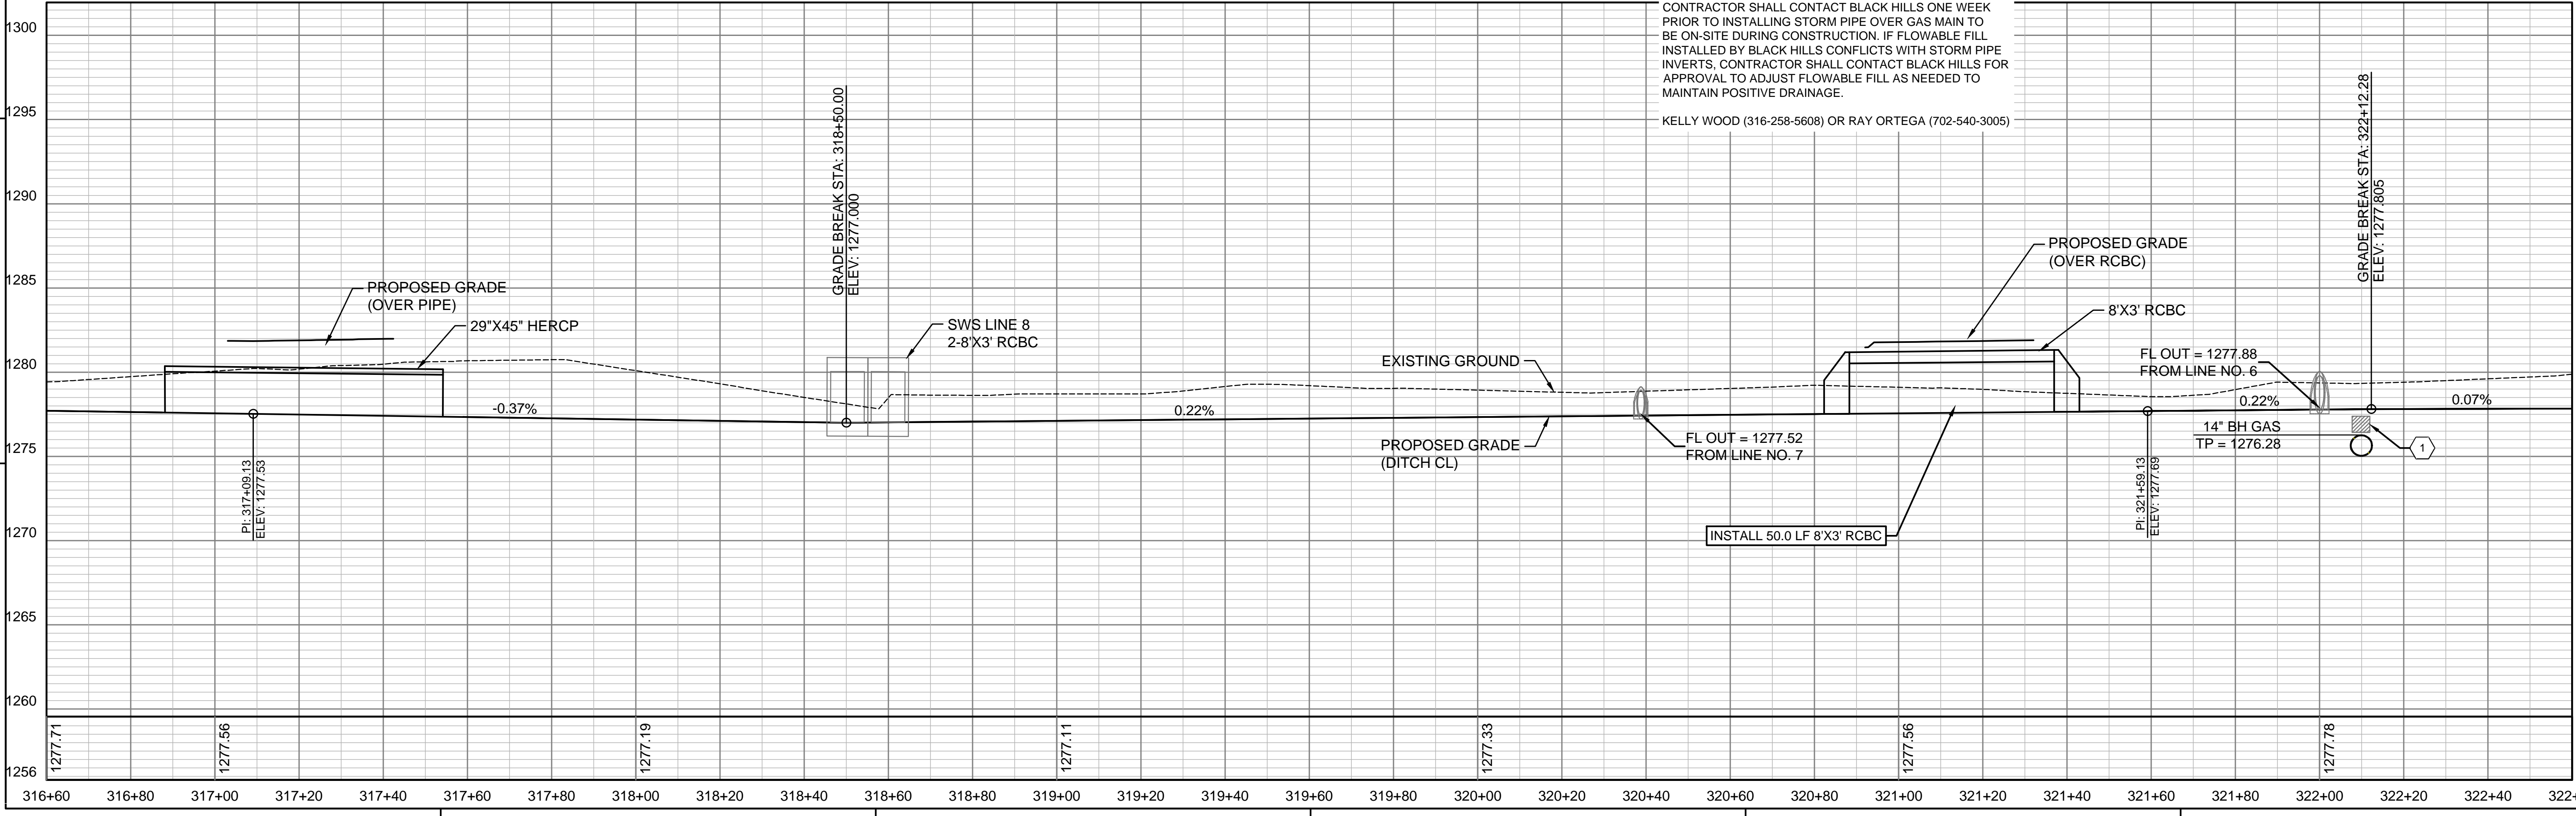

**KEYNOTES:**

1 BLACK HILLS SHALL WRAP 14" GAS MAIN AND ENCASE WITH 12" OF FLOWABLE FILL PRIOR TO CONSTRUCTION. CONTRACTOR SHALL CONTACT BLACK HILLS ONE WEEK PRIOR TO INSTALLING STORM PIPE OVER GAS MAIN TO BE ON-SITE DURING CONSTRUCTION. IF FLOWABLE FILL INSTALLED BY BLACK HILLS CONFLICTS WITH STORM PIPE INVERTS, CONTRACTOR SHALL CONTACT BLACK HILLS FOR APPROVAL TO ADJUST FLOWABLE FILL AS NEEDED TO MAINTAIN POSITIVE DRAINAGE.

KELLY WOOD (316-258-5608) OR RAY ORTEGA (702-540-3005)

SAVED 10/8/2024 8:17:41 AM BY LUKE PETER  
PLOTTED 10/10/2024 1:39:30 PM BY LUKE PETER  
U:\WICHITA-CIVIL\2021\210254\001\PEC\DRAWINGS\210254-001 DITCH PLANS.DWG