


WEST STREET IMPROVEMENTS
FROM MACARTHUR ROAD TO
47TH ST. SOUTH
CITY OF WICHITA


Issue:	
JOB NO.	210254-001
DATE	OCTOBER 2024
PM	TPA
DESIGNED BY	LGP
DRAWN BY	CP
CHECKED BY	KMS

CONCRETE LINED CHANNEL
PLANS (8)

CP238
65 OF 206

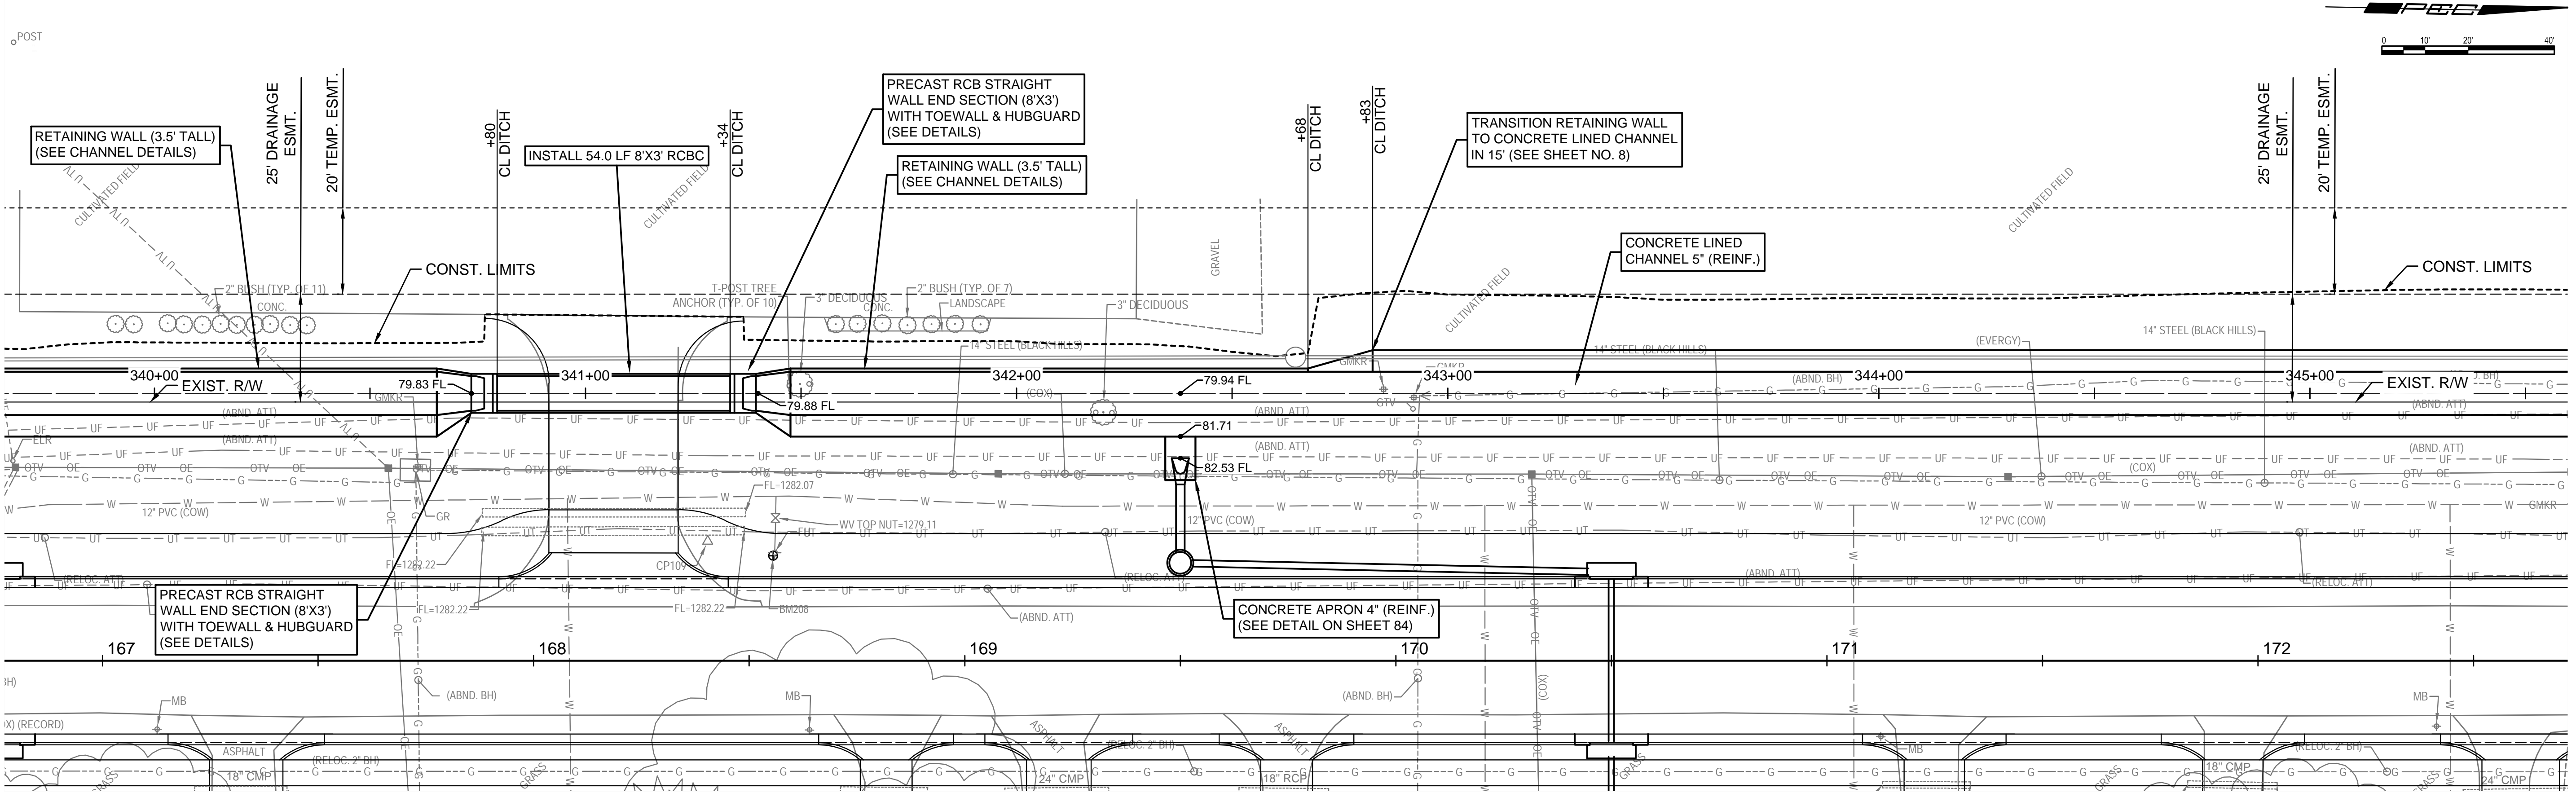

WEST STREET DITCH (WEST)

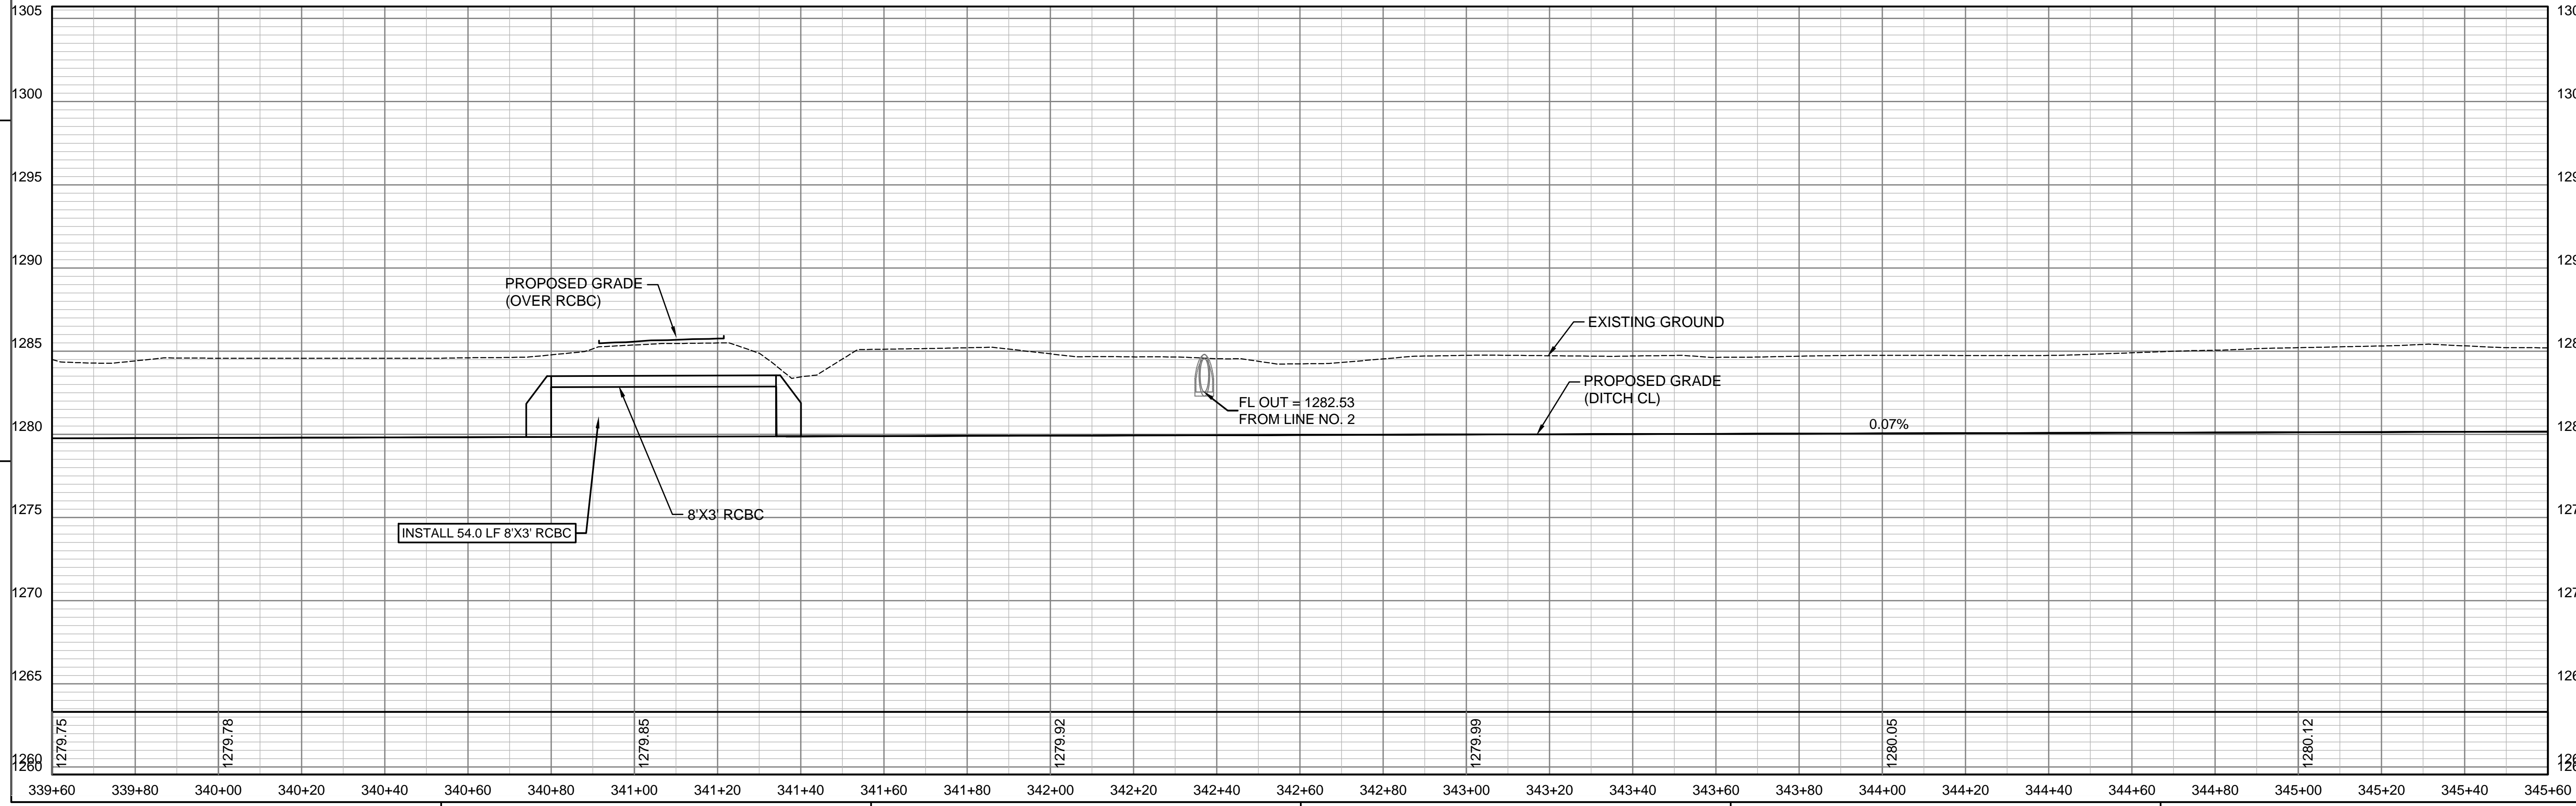

SAVED 10/8/2024 8:17:41 AM BY LUKE PETER
PLOTTED 10/10/2024 1:40:57 PM BY LUKE PETER
U:\WICHITA-CIVIL\2021\210254\001\PEC\DRAWINGS\210254-001 DITCH PLANS.DWG