

**KEYNOTES:**





ABANDONED 10" KANSAS GAS LINE IN CONFLICT WITH SWS LINE 1 AND CHANNEL GRADING. THE CONTRACTOR SHALL BE RESPONSIBLE FOR REMOVING CONFLICTING GAS LINES, CAPPING EXISTING ENDS, BACKFILLING, AND COMPACTING. CONTRACTOR SHALL COORDINATE WITH KANSAS GAS DURING CONSTRUCTION.

SEE GENERAL NOTE 28 ON SHEET NO. 4

SEE SHEETS 104-105 FOR POTHOLING INFORMATION

SEE CROSS SECTION SHEETS 185-187 FOR REFERENCE

CONTACT FOR KANSAS GAS SHALL BE:  
ADAM KNOLLA (316-832-3123)

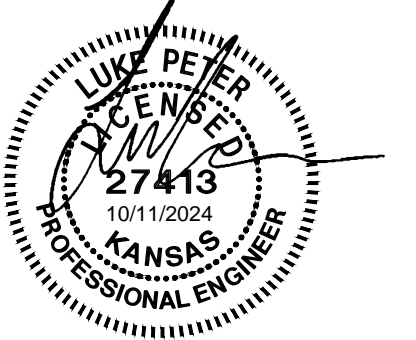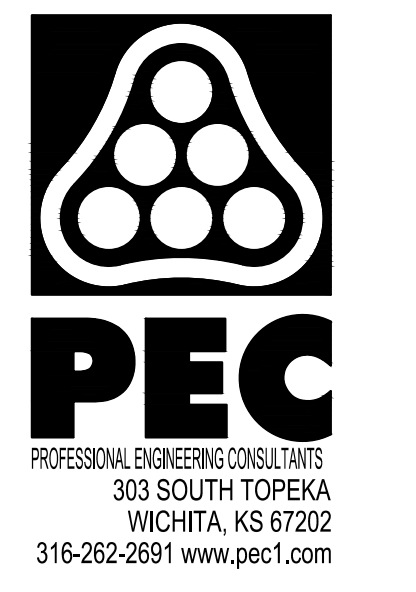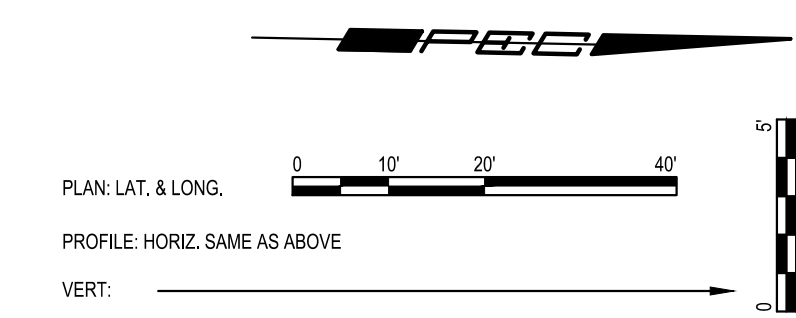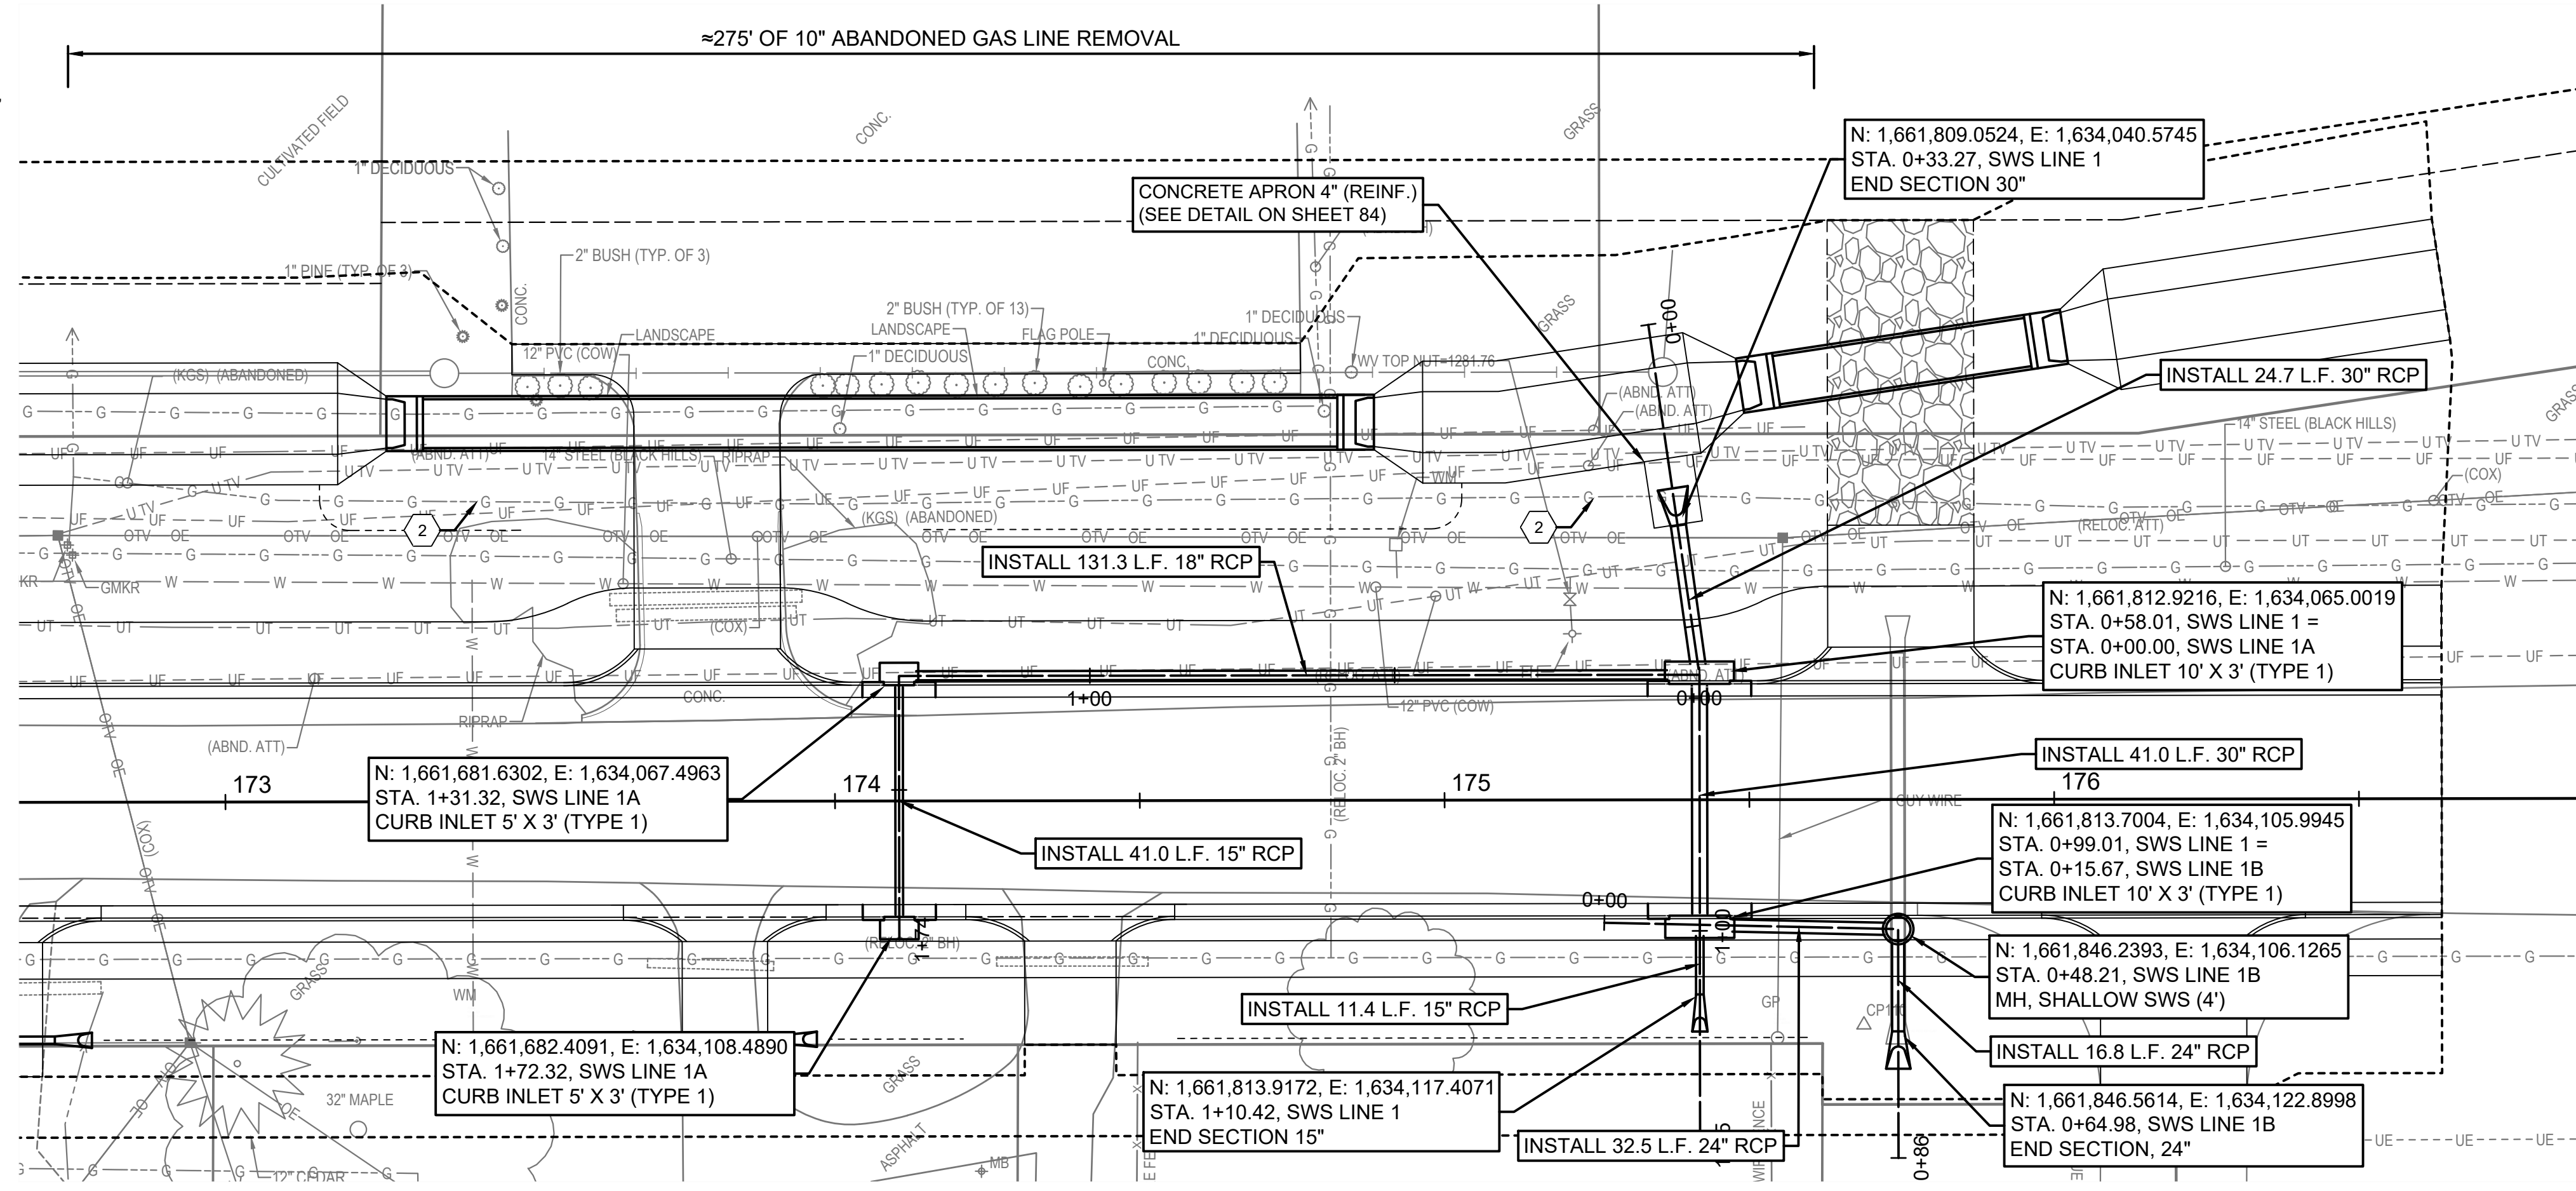

WEST STREET IMPROVEMENTS  
FROM MACARTHUR ROAD TO  
47TH ST. SOUTH  
CITY OF WICHITA

Issue:	
JOB NO.	210254-001
DATE	OCTOBER 2024
PM	TPA
DESIGNED BY	LGP
DRAWN BY	CP
CHECKED BY	KMS

SWS LINE 1, 1A & 1B

CU101  
67 OF 206

SAVED 10/10/2024 8:22:34 AM BY LUKE.PETER  
PLOTTED 10/10/2024 3:14:29 PM BY LUKE.PETER  
U:\WICHITA-CIVIL\2024\1210254\001\PECDRAWINGS\210254-001\_SWS PLANS.DWG

