
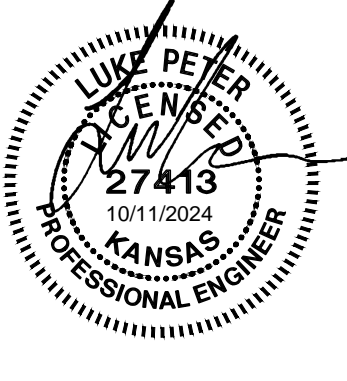
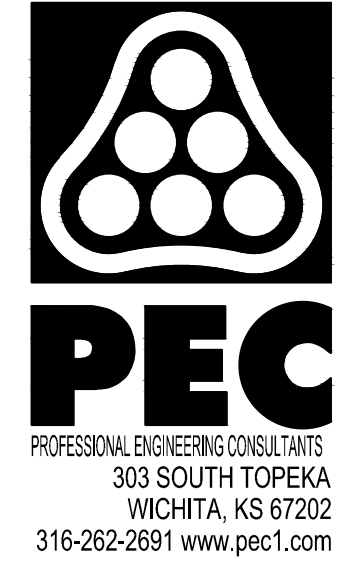
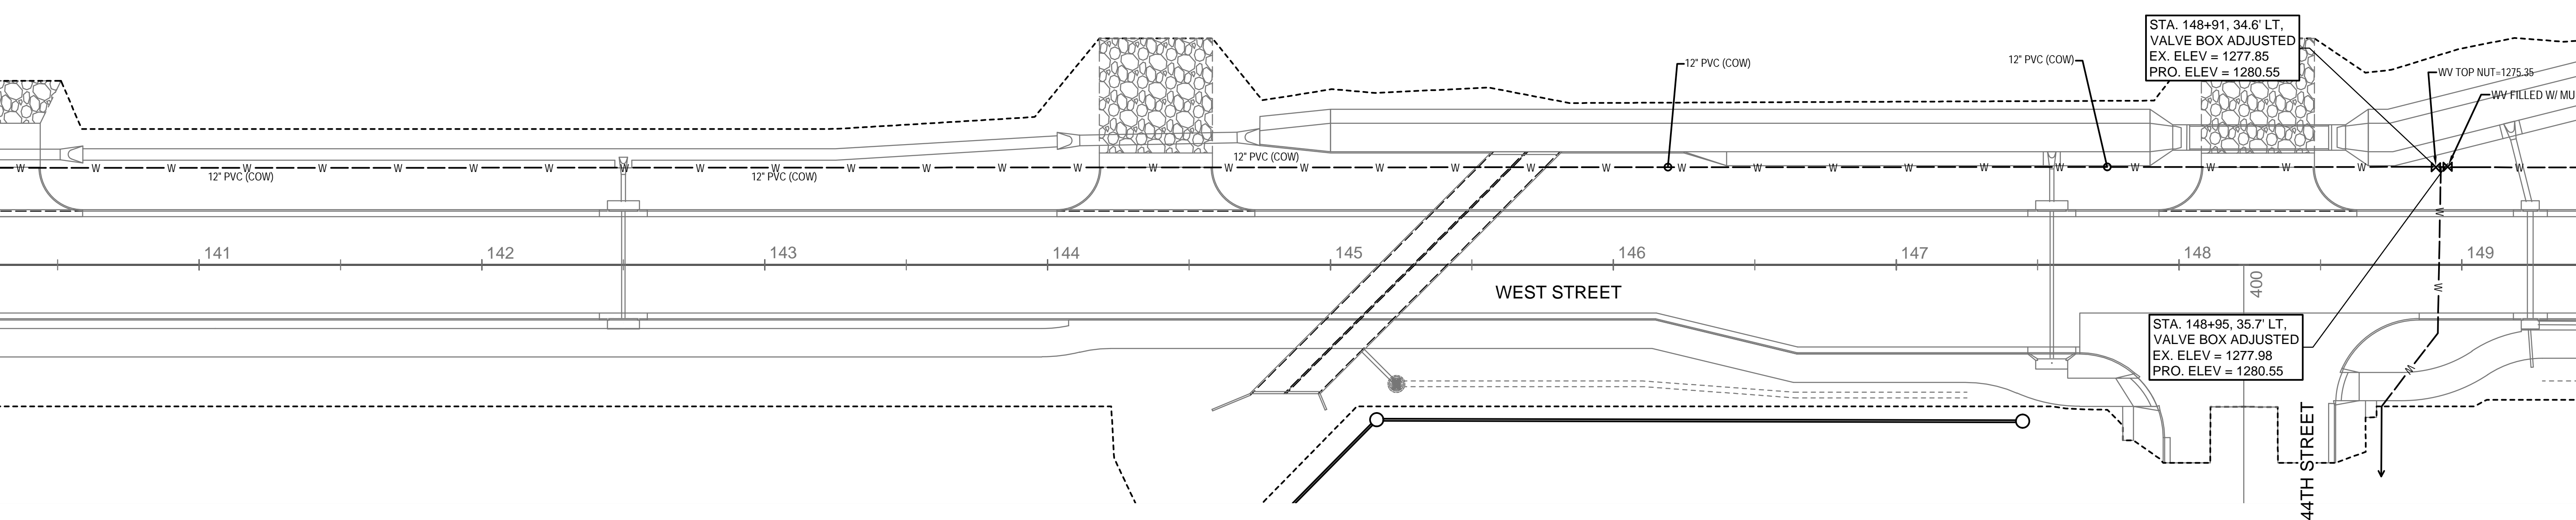
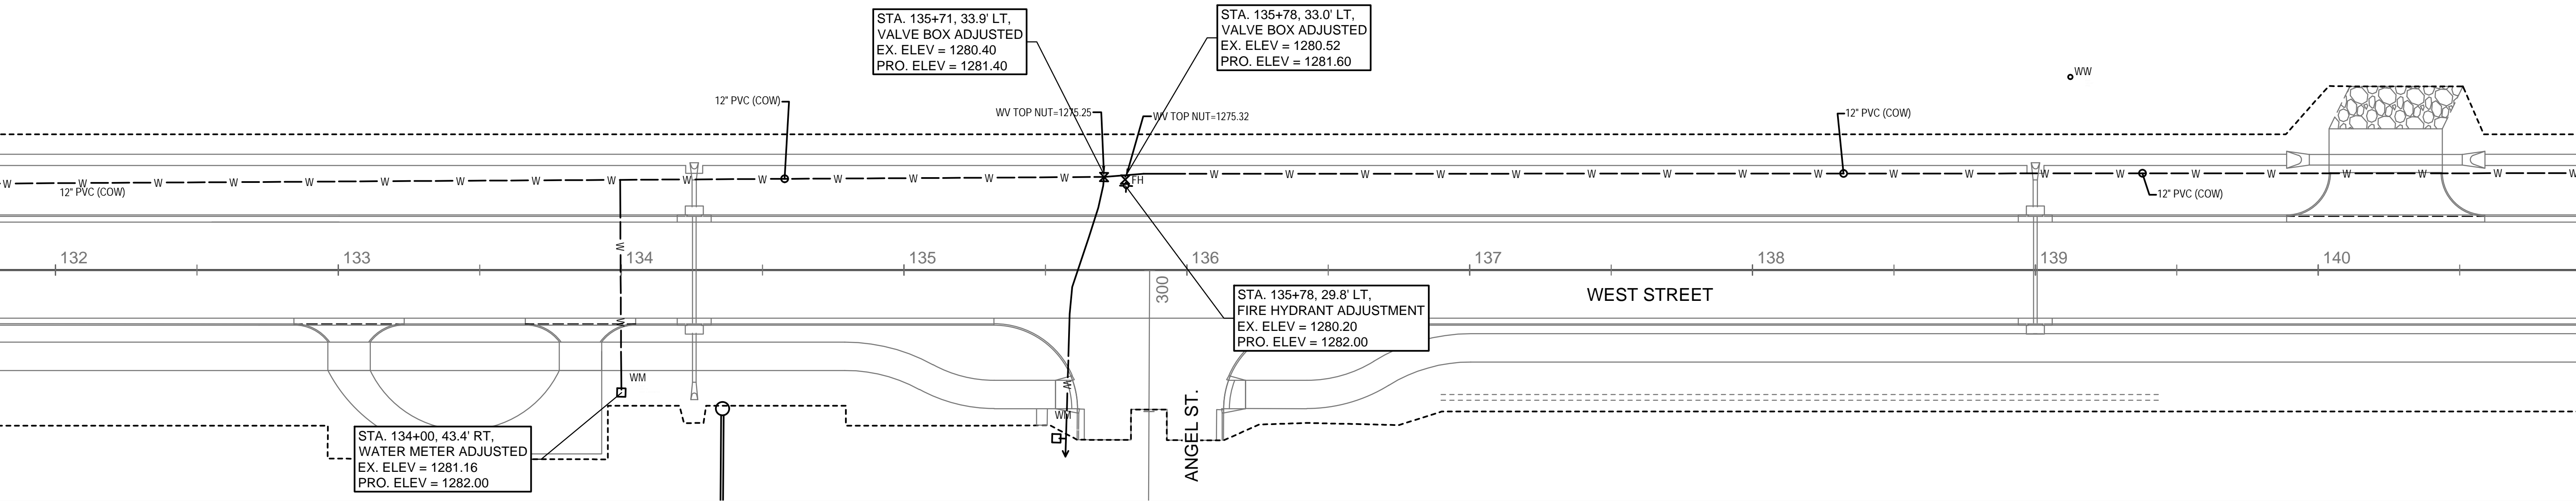


SAVED 10/10/2024 11:23:22 AM BY LUKE PETER
 PLOTTED 10/10/2024 1:50:25 PM BY LUKE PETER
 U:\WICHITA-CIVIL\2024\1210254\001\PECDRAWINGS\210254-001 WATER & SS ADJUSTMENTS.DWG

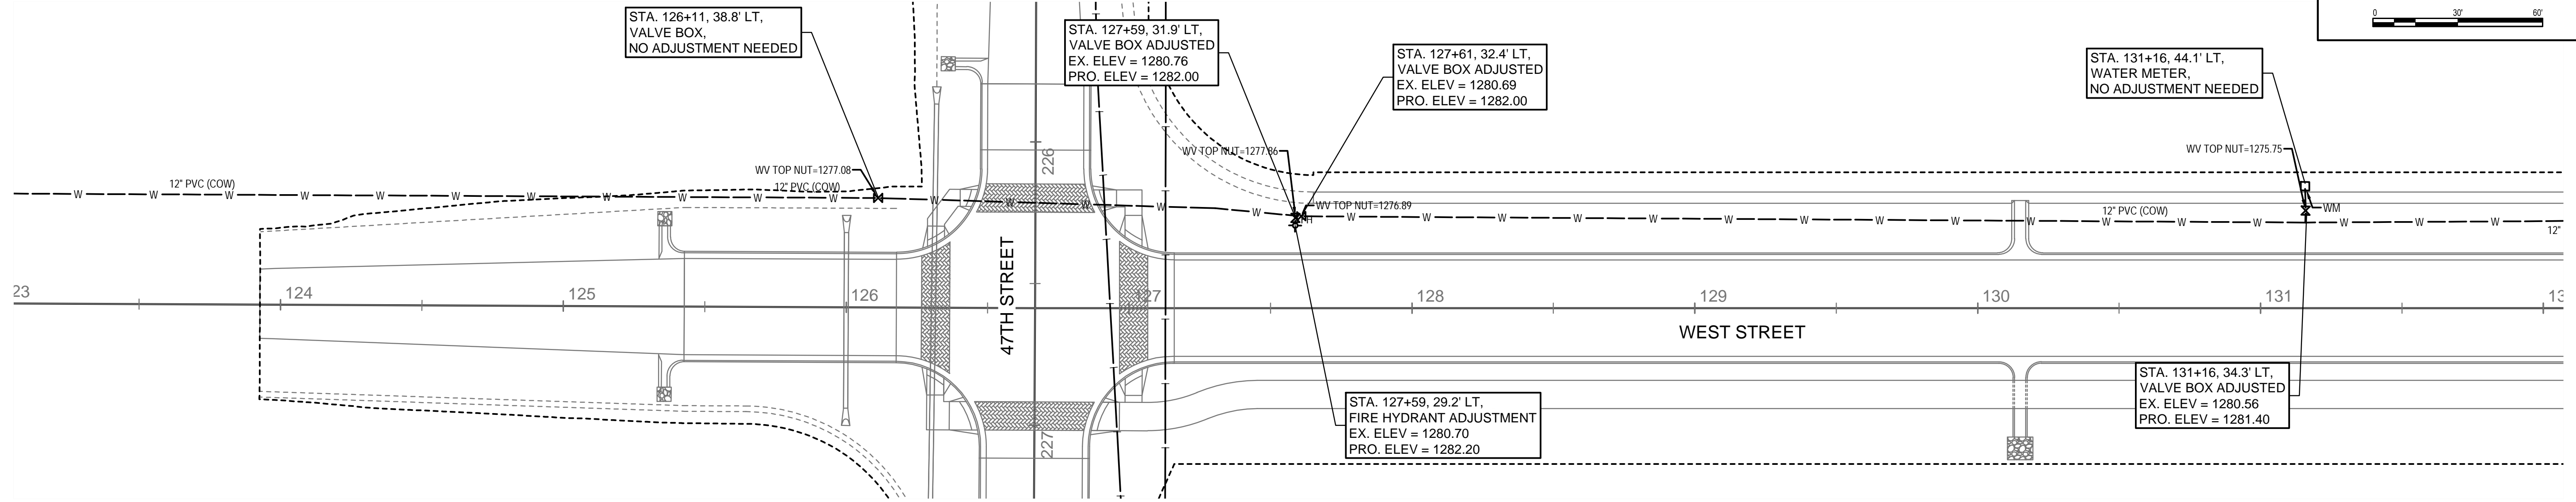

WEST STREET IMPROVEMENTS
 FROM MACARTHUR ROAD TO
 47TH ST. SOUTH
 CITY OF WICHITA

Issue:	
JOB NO.	210254-001
DATE	OCTOBER 2024
PM	TPA
DESIGNED BY	LGP
DRAWN BY	CP
CHECKED BY	KMS

WATER & SEWER
 ADJUSTMENTS (1)
 CU201
 98 OF 206