



© 2023 GARVER, LLC
 THIS DOCUMENT, ALONG WITH THE IDEAS AND DESIGNS CONVEYED HEREIN, SHALL BE CONSIDERED INSTRUMENTS OF PROFESSIONAL SERVICE AND ARE PROPERTY OF GARVER, LLC. ANY USE, REPRODUCTION, OR DISTRIBUTION OF THIS DOCUMENT, ALONG WITH THE IDEAS AND DESIGN CONTAINED HEREIN, IS PROHIBITED UNLESS AUTHORIZED IN WRITING BY GARVER, LLC OR EXPLICITLY ALLOWED IN THE GOVERNING PROFESSIONAL SERVICES AGREEMENT FOR THIS WORK.

1995 Midfield Road
 Wichita, KS 67209
 (316) 264-8008



REV.	DATE	DESCRIPTION	BY



CITY OF WICHITA
 WICHITA, KANSAS
 THE PADDOCK AT 127TH
 PAVING - PHASE 2


INTERSECTION DETAILS

JOB NO.: 22T41005
 DATE: OCT. 2024
 DESIGNED BY: KWL
 DRAWN BY: SOS


BAR IS ONE INCH ON ORIGINAL DRAWING
 IF NOT ONE INCH ON THIS SHEET, ADJUST SCALES ACCORDINGLY.

DRAWING NUMBER


SHEET NUMBER **12 OF 24**

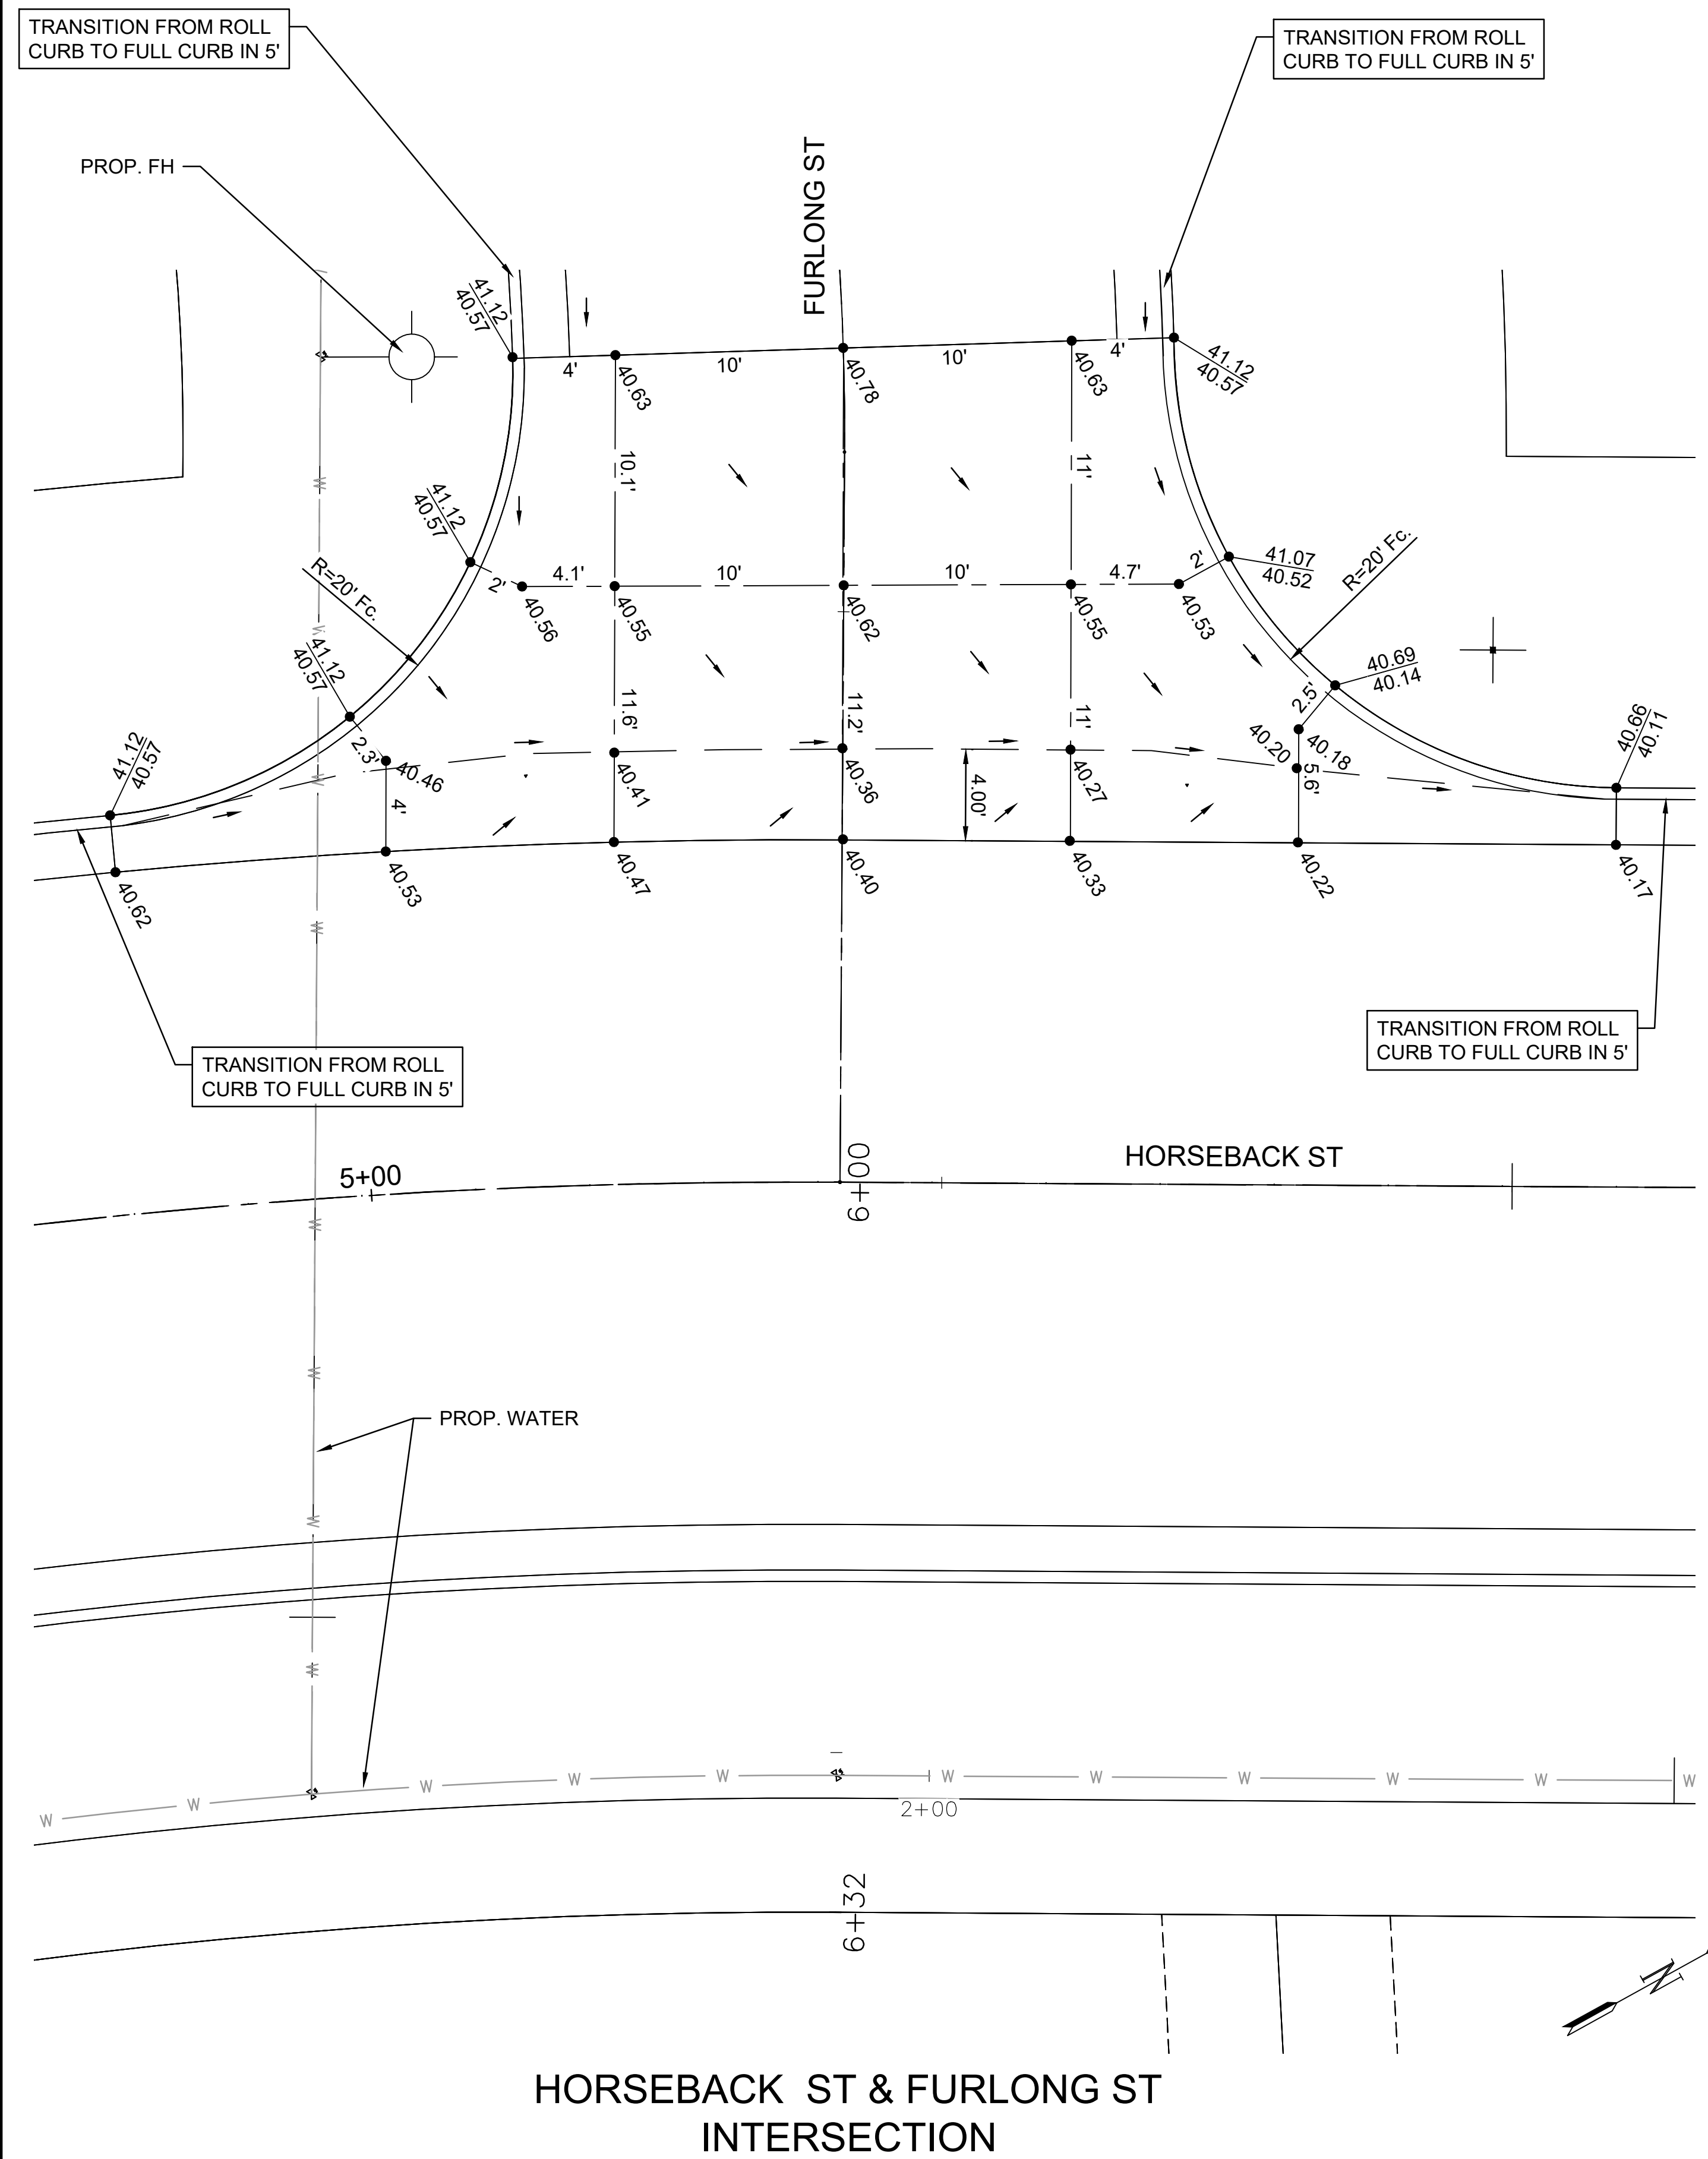

HORSEBACK ST & FURLONG ST INTERSECTION

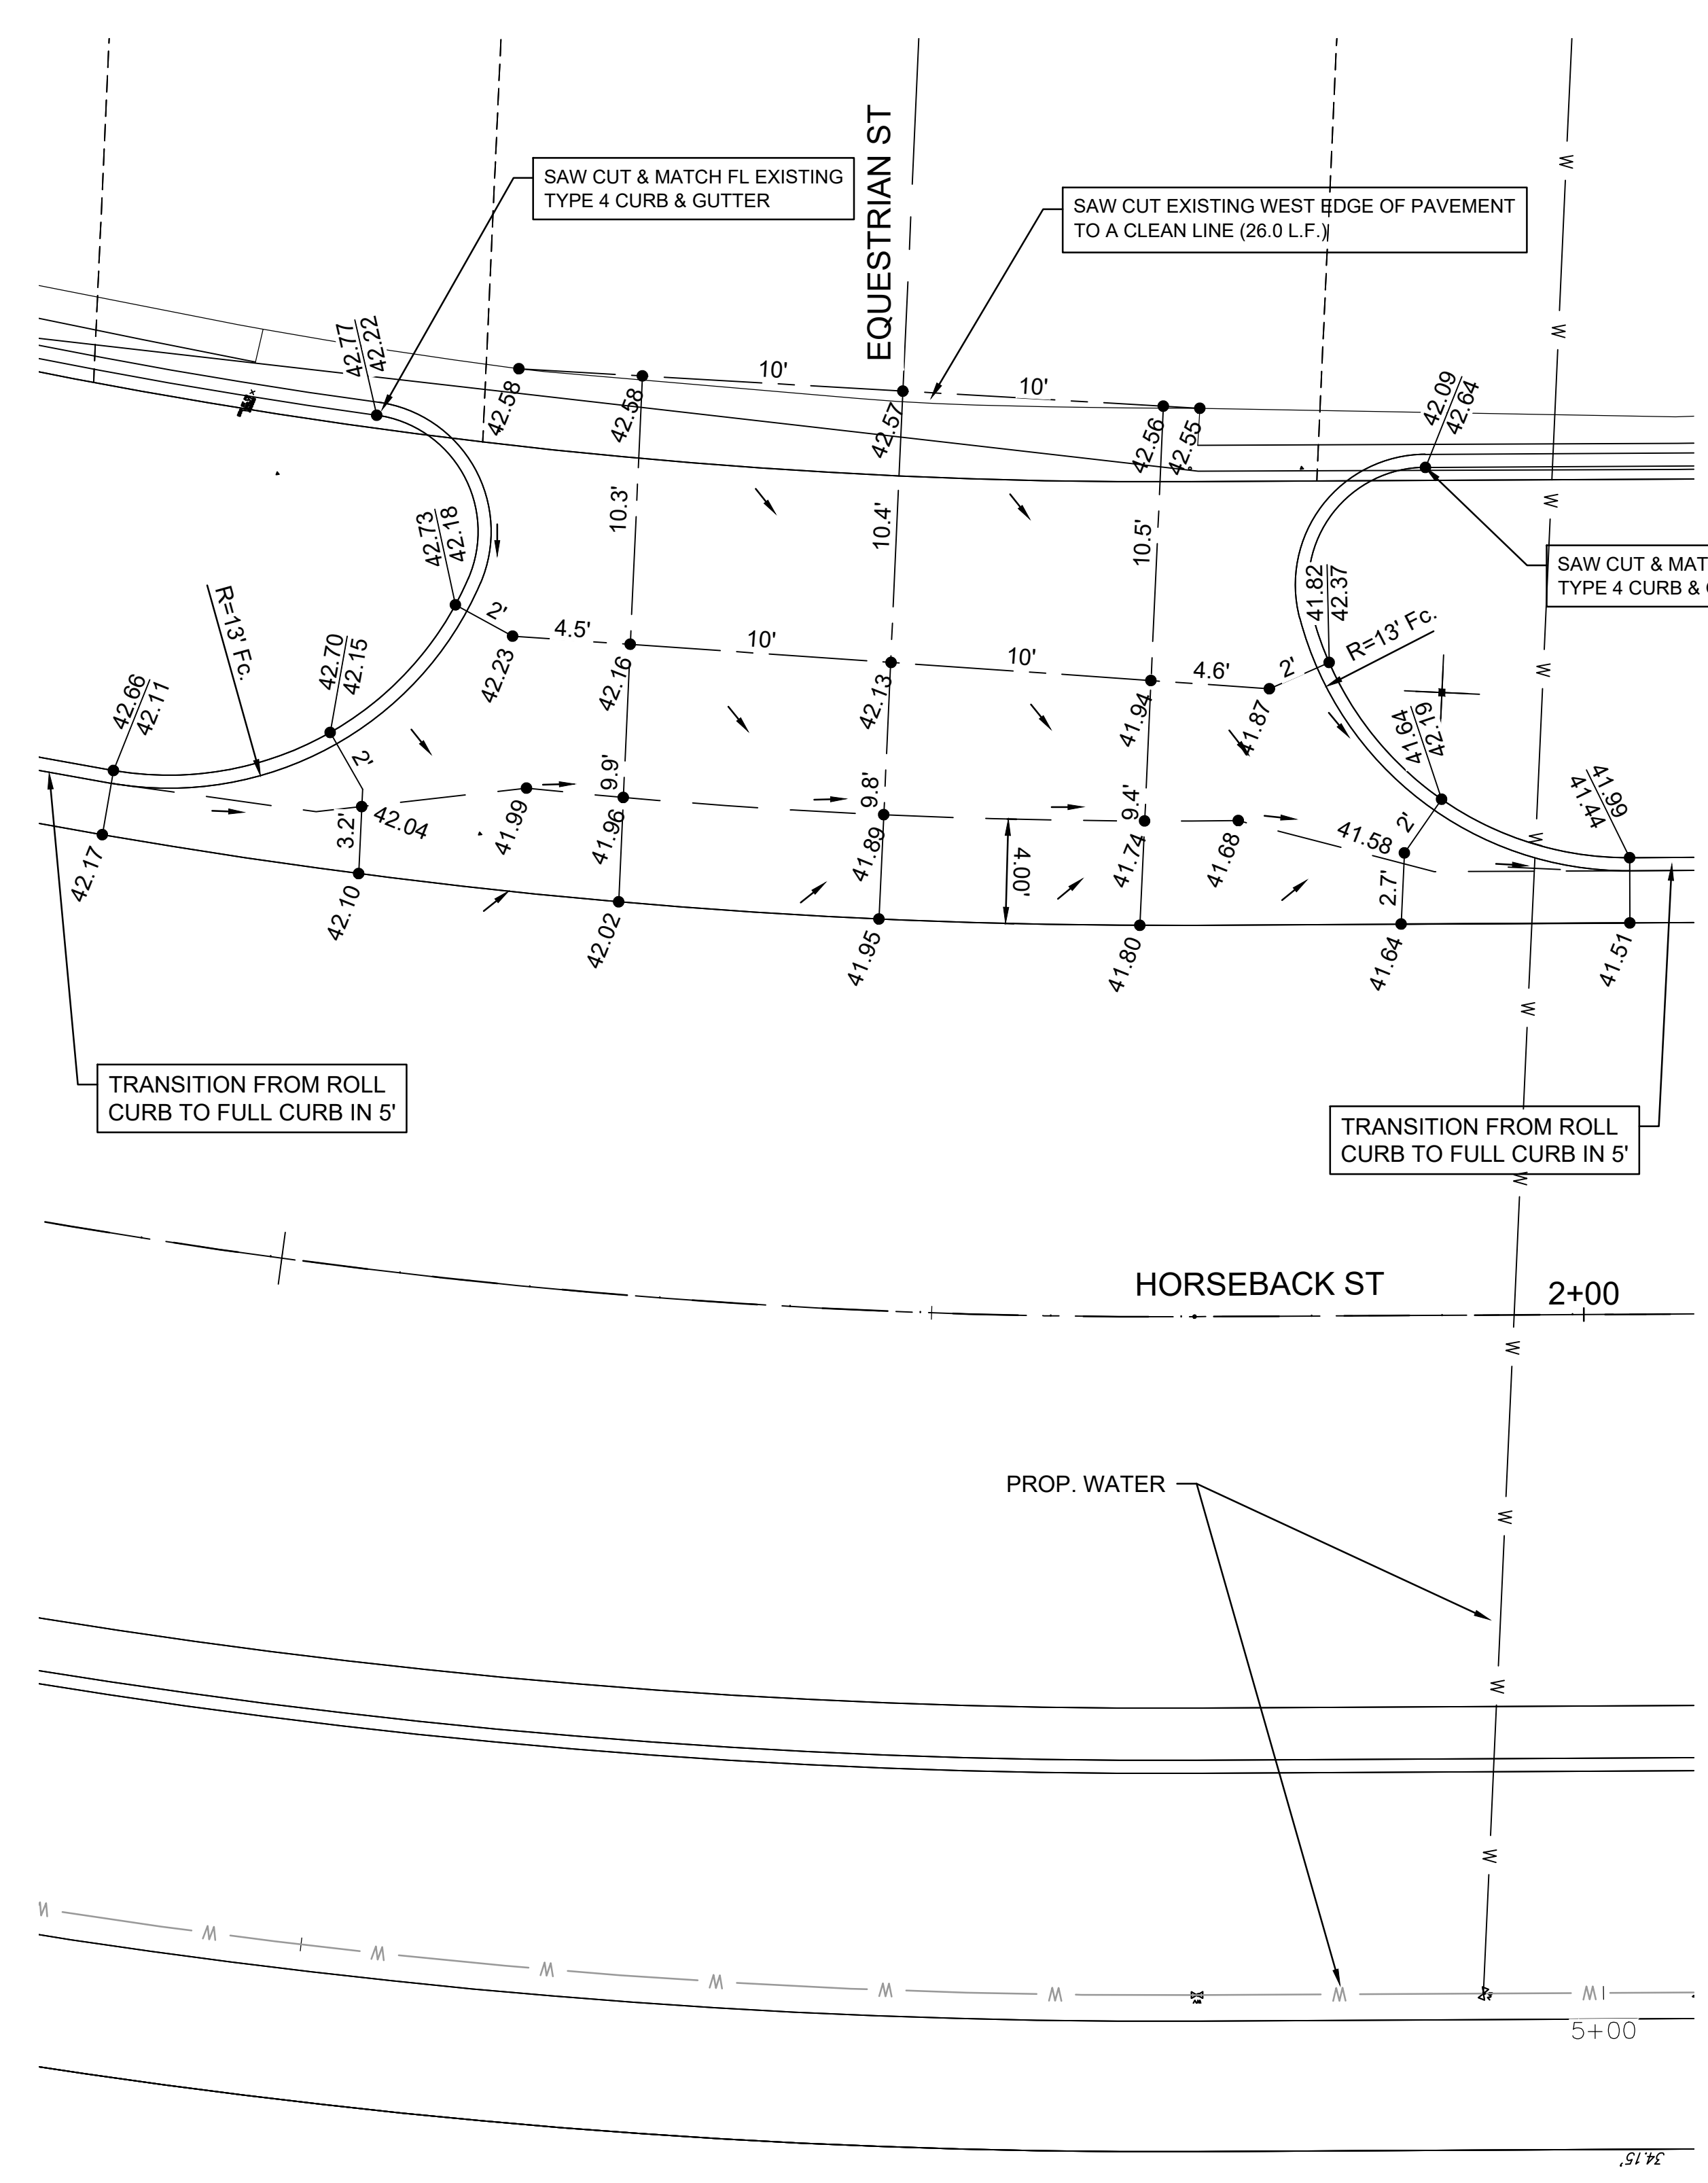

HORSEBACK ST & EQUESTRIAN ST INTERSECTION

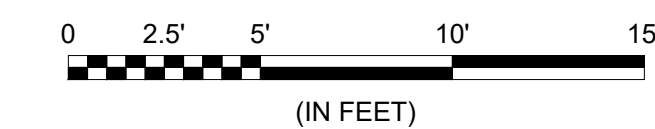

File: L:\2022\22T41005 - Paddock Addition Phase 2\Drawings\DESIGN\PAVING\FURLONG-EQUESTRIAN INT DETAILS.dwg Last Save: 10/16/2024 11:51 AM Last saved by: SOSchmidt
 Last plotted by: Schmidt, Stephen O. Plot Date: 10/16/2024 11:52 AM Plotter used: None