

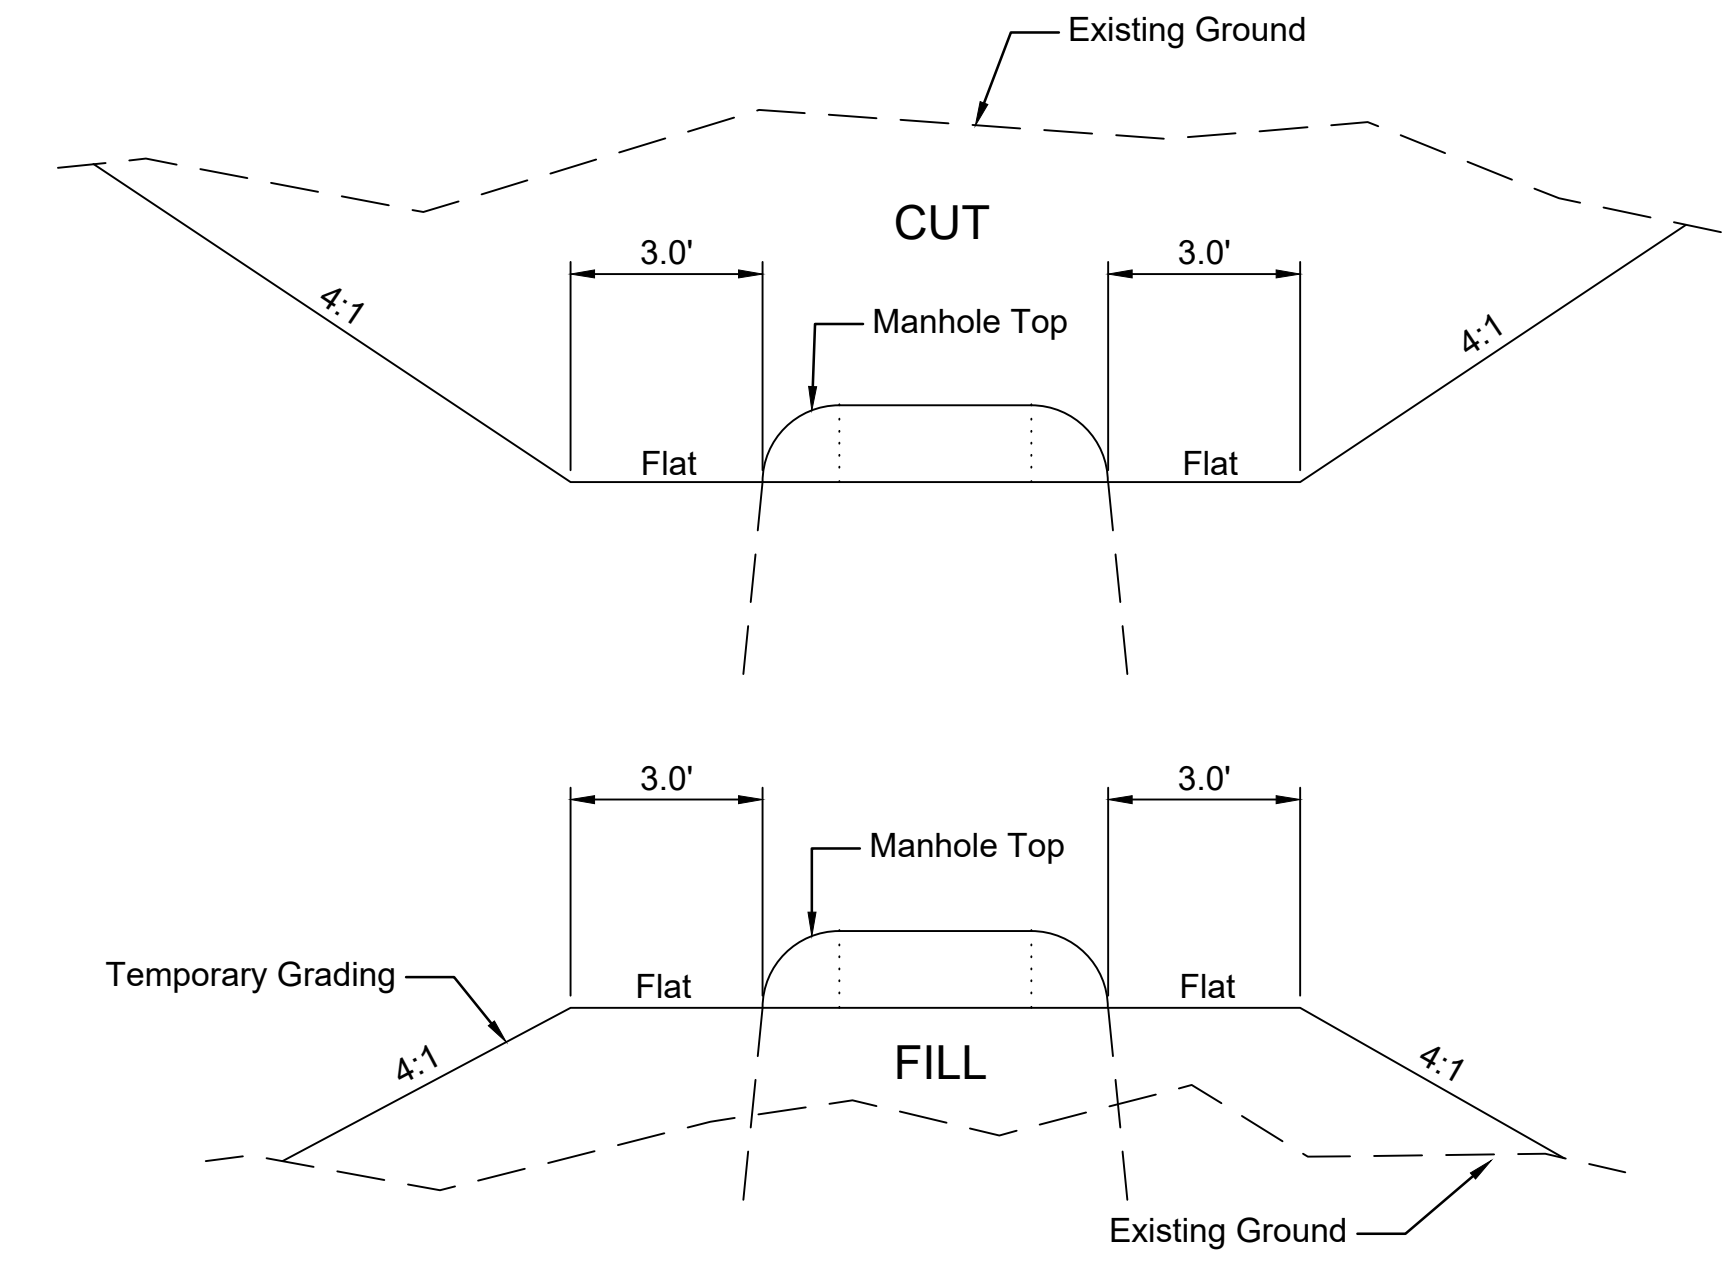


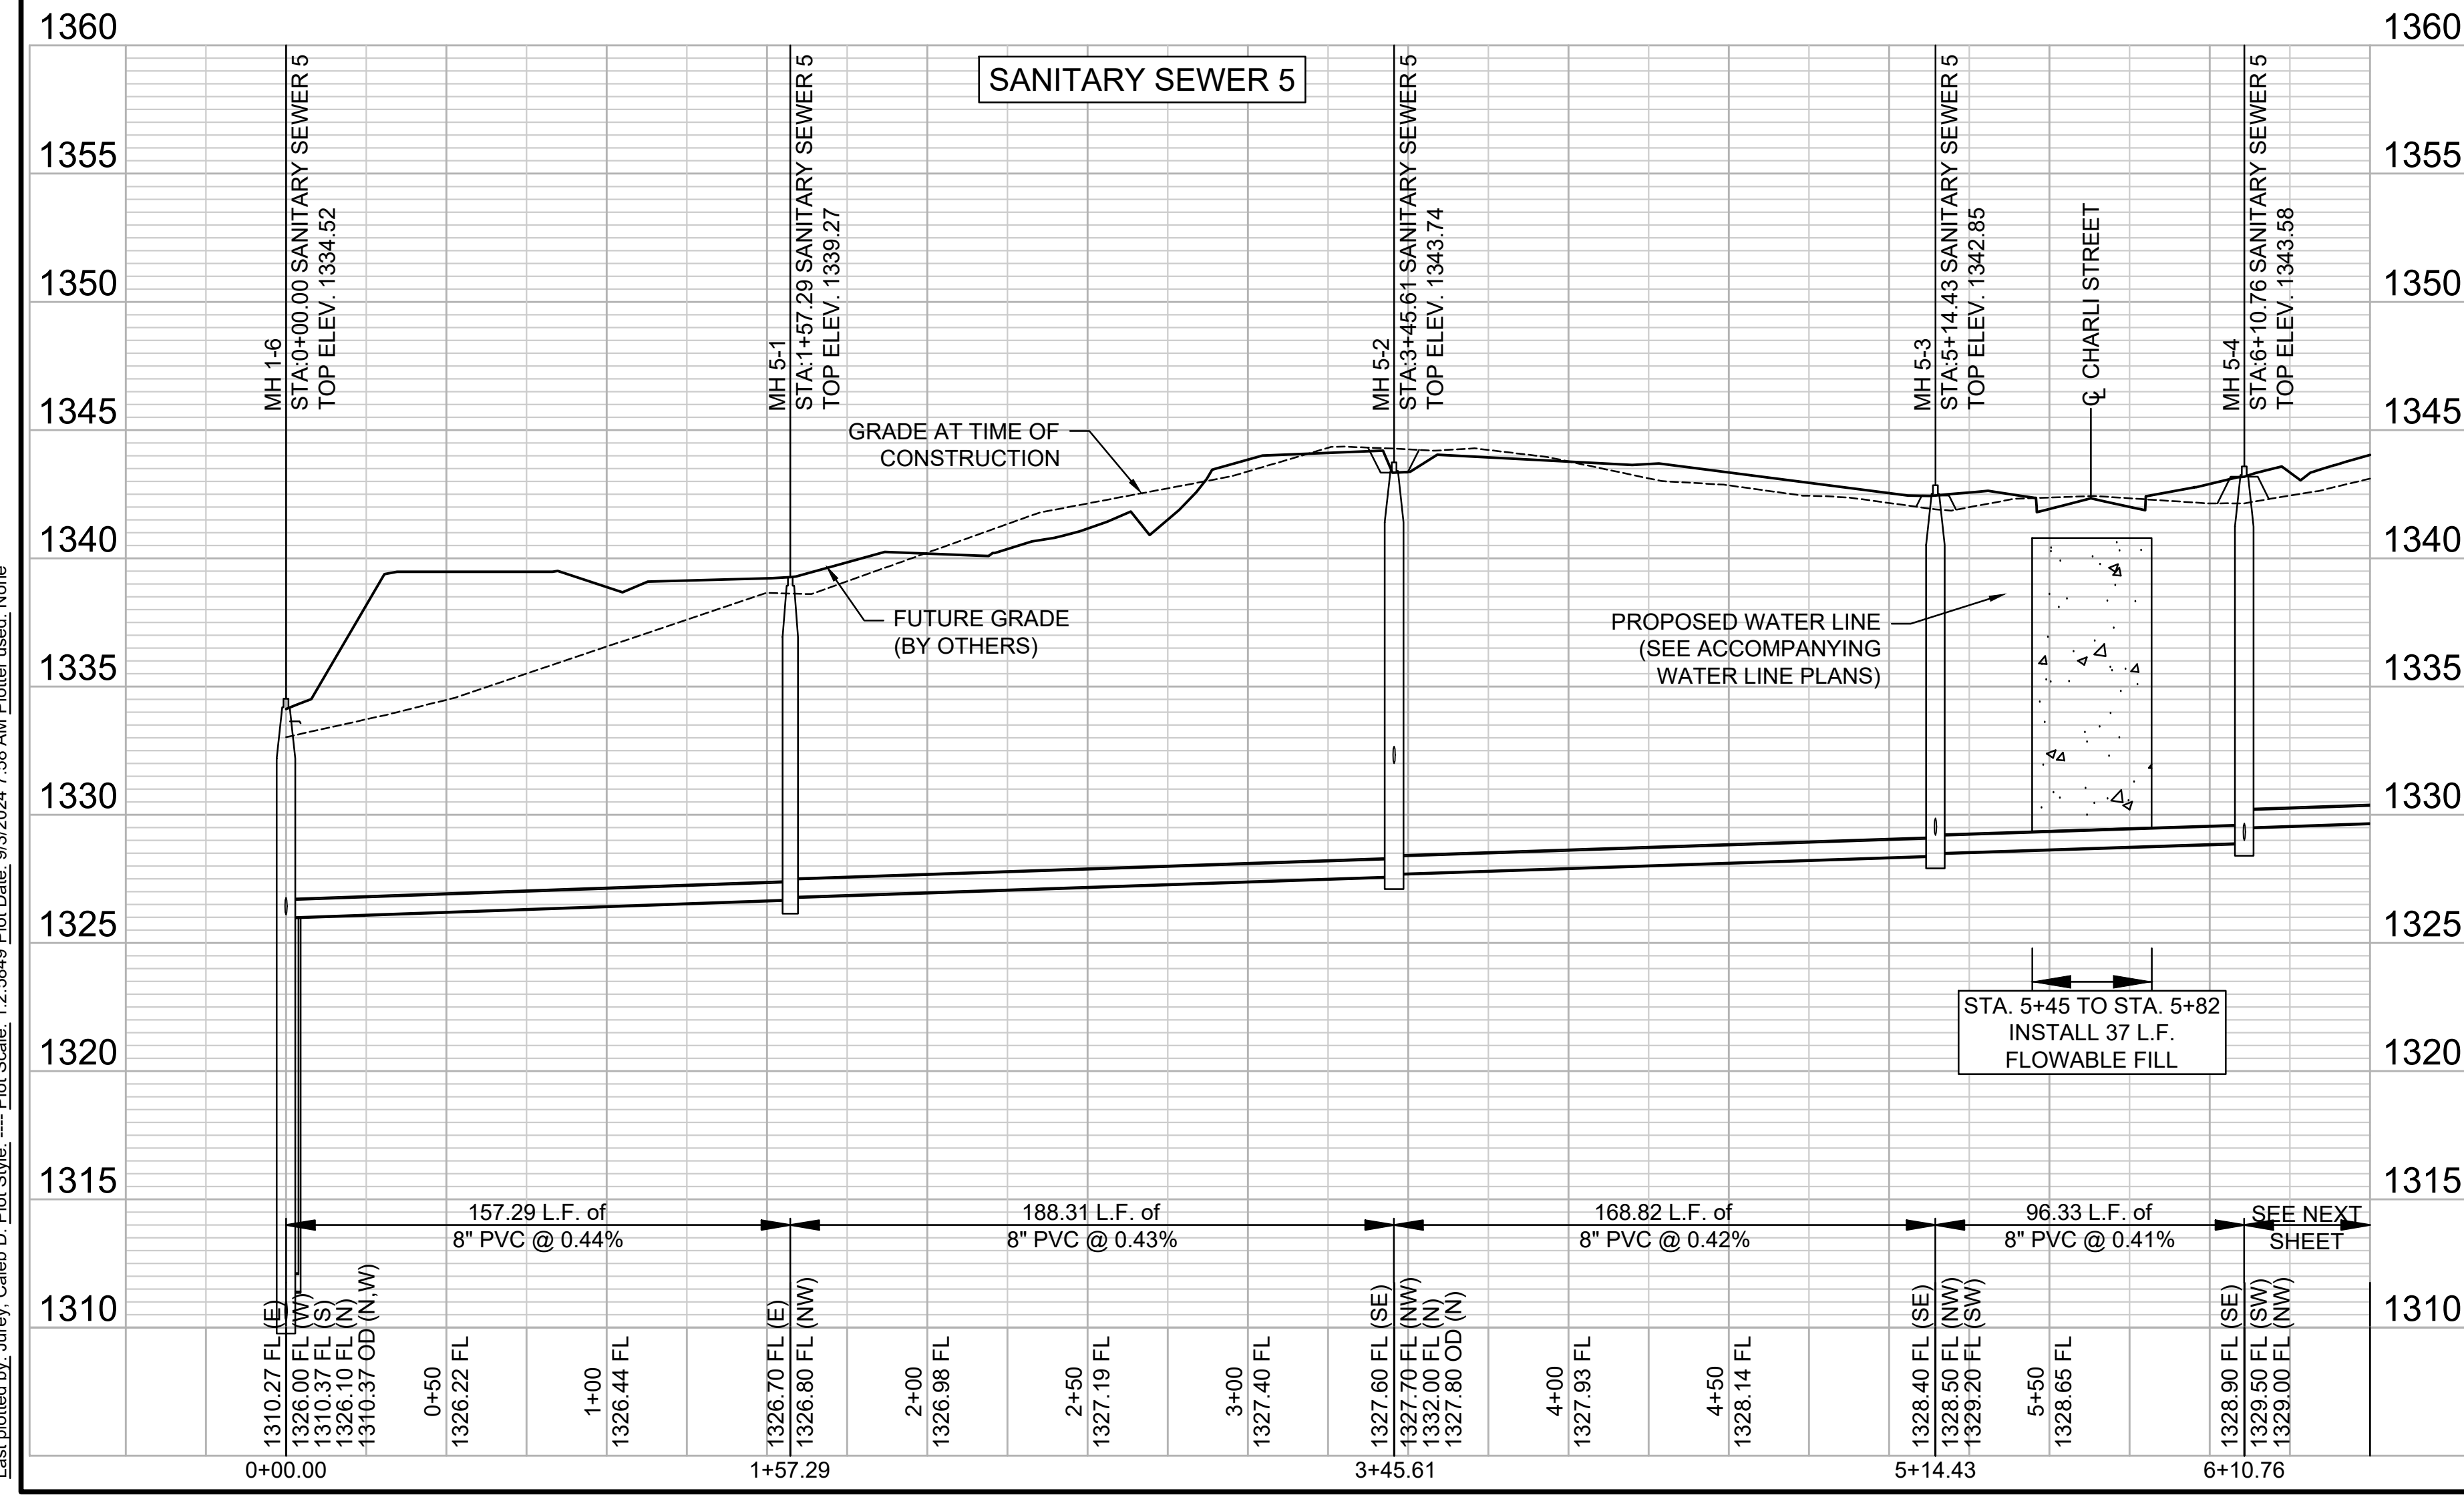

REV.	DATE	DESCRIPTION

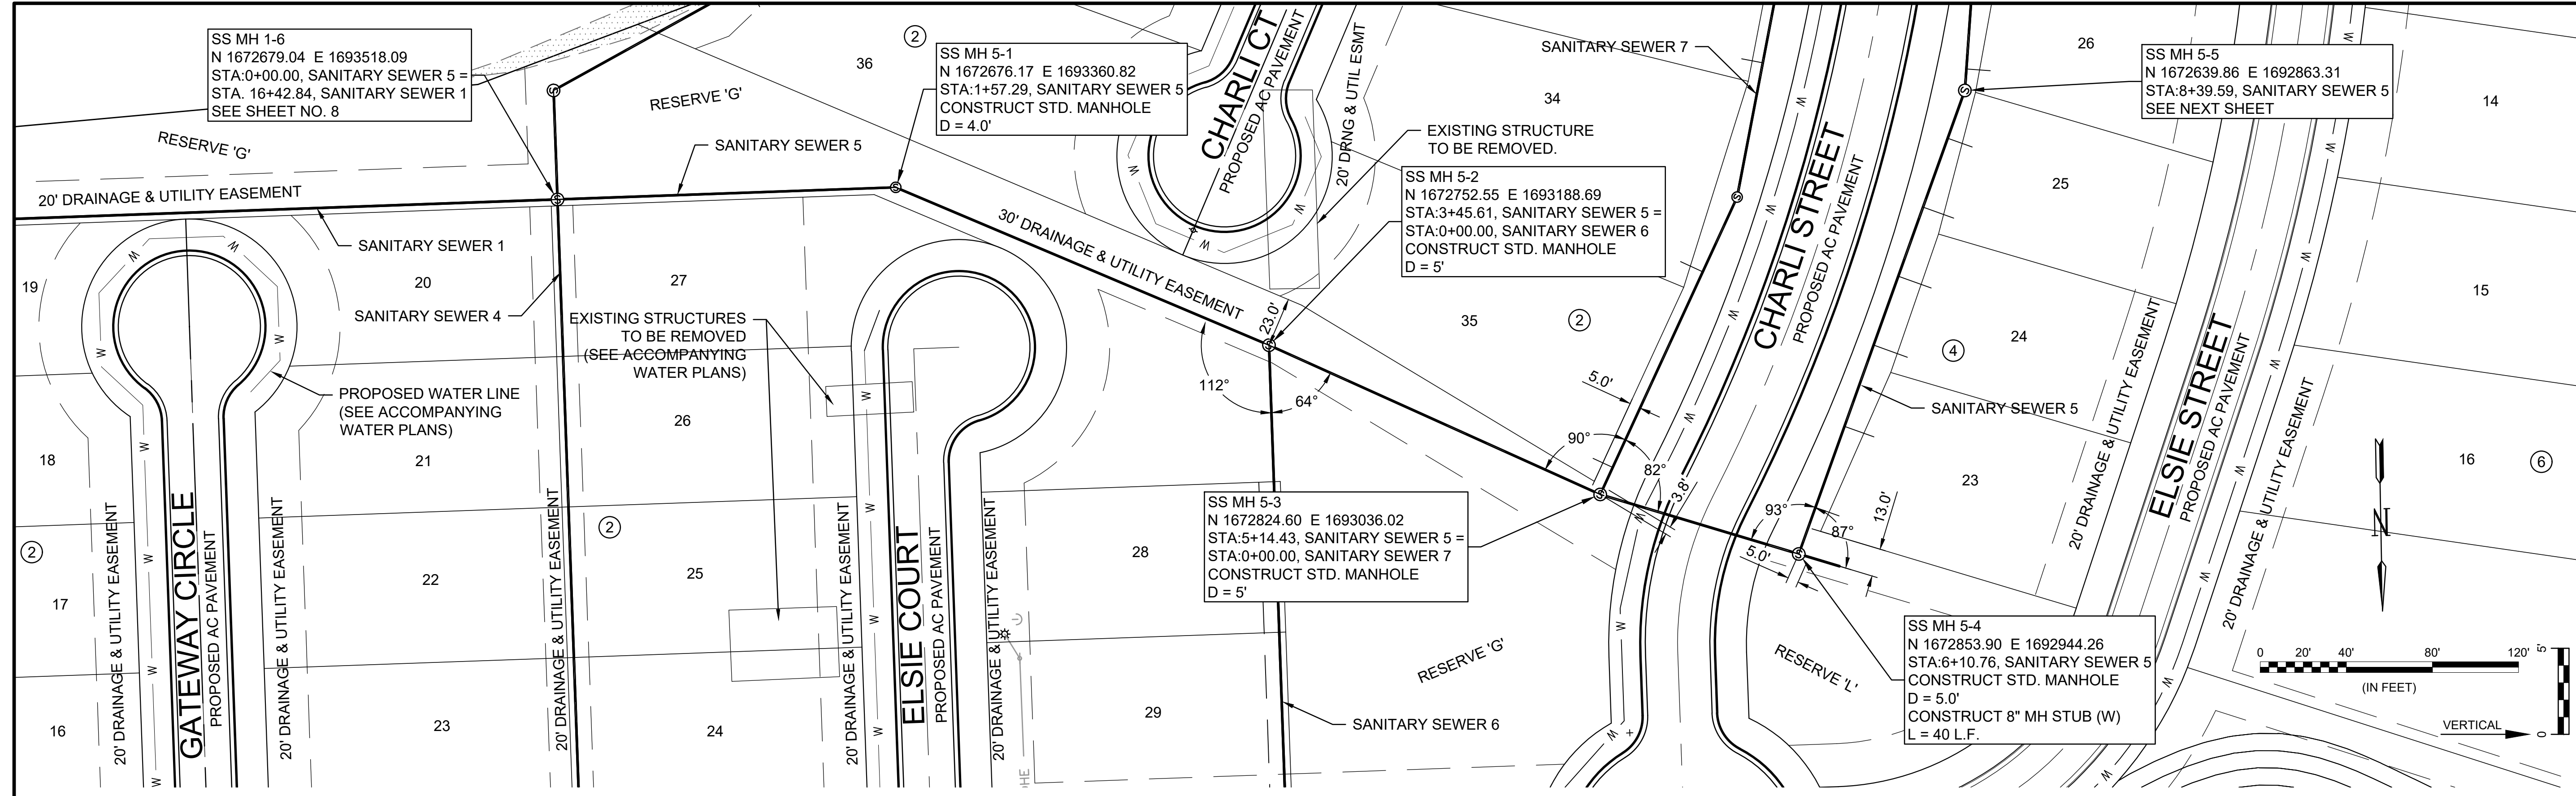

TYPICAL SECTION FOR TEMPORARY GRADING AROUND MANHOLES
 Not to Scale

NOTE:
 THE COST FOR TEMPORARY GRADING AROUND MANHOLES IS SUBSIDIARY TO THE BID ITEMS FOR MANHOLE CONSTRUCTION.

File: L:\2022\2141007 - Buffalo Pines Phase 1\Drawings\Sanitary Sewer 5.dwg Last Save: 8/13/2024 11:55 AM Last saved by: CDJurey
 Last plotted by: Jurey, Caleb D. Plot Date: 9/3/2024 7:58 AM Plotter used: None Plot Scale: 1:2.5849