

© 2024 GARVER, LLC  
 THIS DOCUMENT, ALONG WITH THE IDEAS AND DESIGNS CONVEYED HEREIN, SHALL BE CONSIDERED INSTRUMENTS OF PROFESSIONAL SERVICE AND ARE PROPERTY OF GARVER, LLC. ANY USE, REPRODUCTION, OR DISTRIBUTION OF THIS DOCUMENT, ALONG WITH THE IDEAS AND DESIGNS CONTAINED HEREIN, IS PROHIBITED UNLESS AUTHORIZED IN WRITING BY GARVER, LLC OR EXPLICITLY ALLOWED IN THE GOVERNING PROFESSIONAL SERVICES AGREEMENT FOR THIS WORK.

1995 Midfield Rd  
 Wichita, KS 67209  
 (316) 264-8008



REV.	DATE	DESCRIPTION

CITY OF WICHITA  
 WICHITA, KANSAS

BUFFALO PINES ADDITION  
 SANITARY SEWER EXTENSION

SANITARY SEWER 1 P&P  
 (2 OF 3)

JOB NO.: 22T41007  
 DATE: AUG 2024  
 DESIGNED BY: CDJ  
 DRAWN BY: CDJ



BAR IS ONE INCH ON ORIGINAL DRAWING  
 0" = 1" (NOT ONE INCH ON THIS SHEET, ADJUST SCALES ACCORDINGLY.)

DRAWING NUMBER  
 -----

SHEET NUMBER **8** OF **25**

LINE NO.	TYPE	LENGTH	VERTICAL	HORIZONTAL			
8	8"x4" TEE	14	2	1	10+54 RT	13.0	13.0
9	8"x4" TEE	15	2	1	10+97 RT	13.5	13.0
10	8"x4" TEE	15	2	1	11+39 RT	14.0	13.0
11	8"x4" TEE	18	2	1	11+62 RT	14.5	7.0
12	8"x4" TEE	18	2	1	11+97 RT	15.0	7.0
13	8"x4" TEE	19	2	1	12+32 RT	15.0	7.0
14	8"x4" TEE	19	2	1	12+67 RT	15.0	7.0

NUMBER	TYPE	SERVING			STATION/DIRECTION	FOR INFORMATION ONLY	
		LOT NO.	BLOCK NO.	LINE NO.		APPROX. LENGTH 4" PIPE	
						VERTICAL	HORIZONTAL
1	8"x4" TEE	11	2	1	7+61 RT	11.0	13.0
2	8"x4" TEE	11	2	1	7+99 RT	11.0	13.0
3	8"x4" TEE	12	2	1	8+42 RT	11.5	13.0
4	8"x4" TEE	12	2	1	8+84 RT	12.0	13.0
5	8" MH STUB	13	2	1	9+27 RT	12.0	13.0
6	8"x4" TEE	13	2	1	9+69 RT	12.5	13.0
7	8"x4" TEE	14	2	1	10+12 RT	12.5	13.0

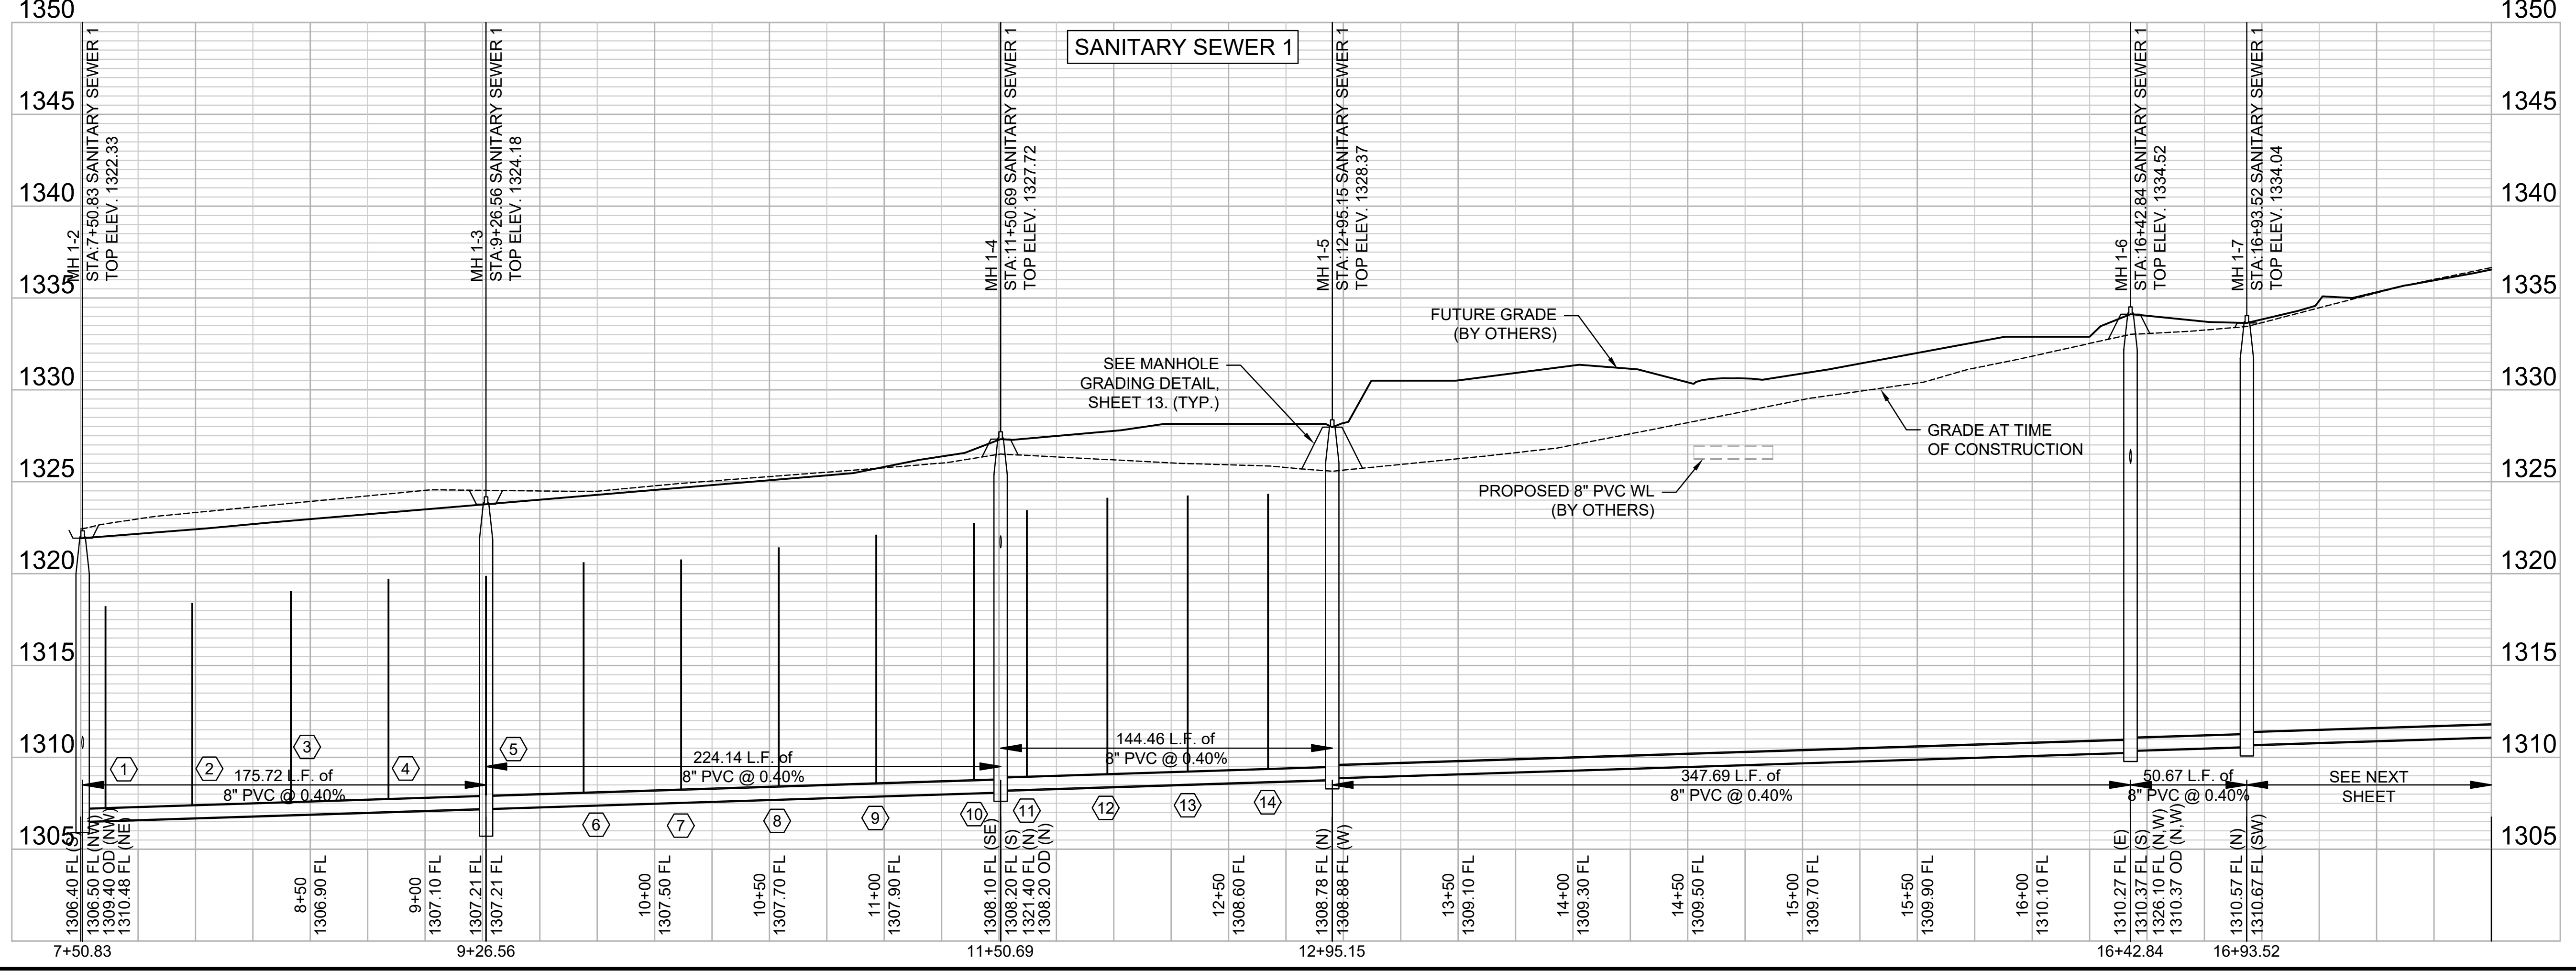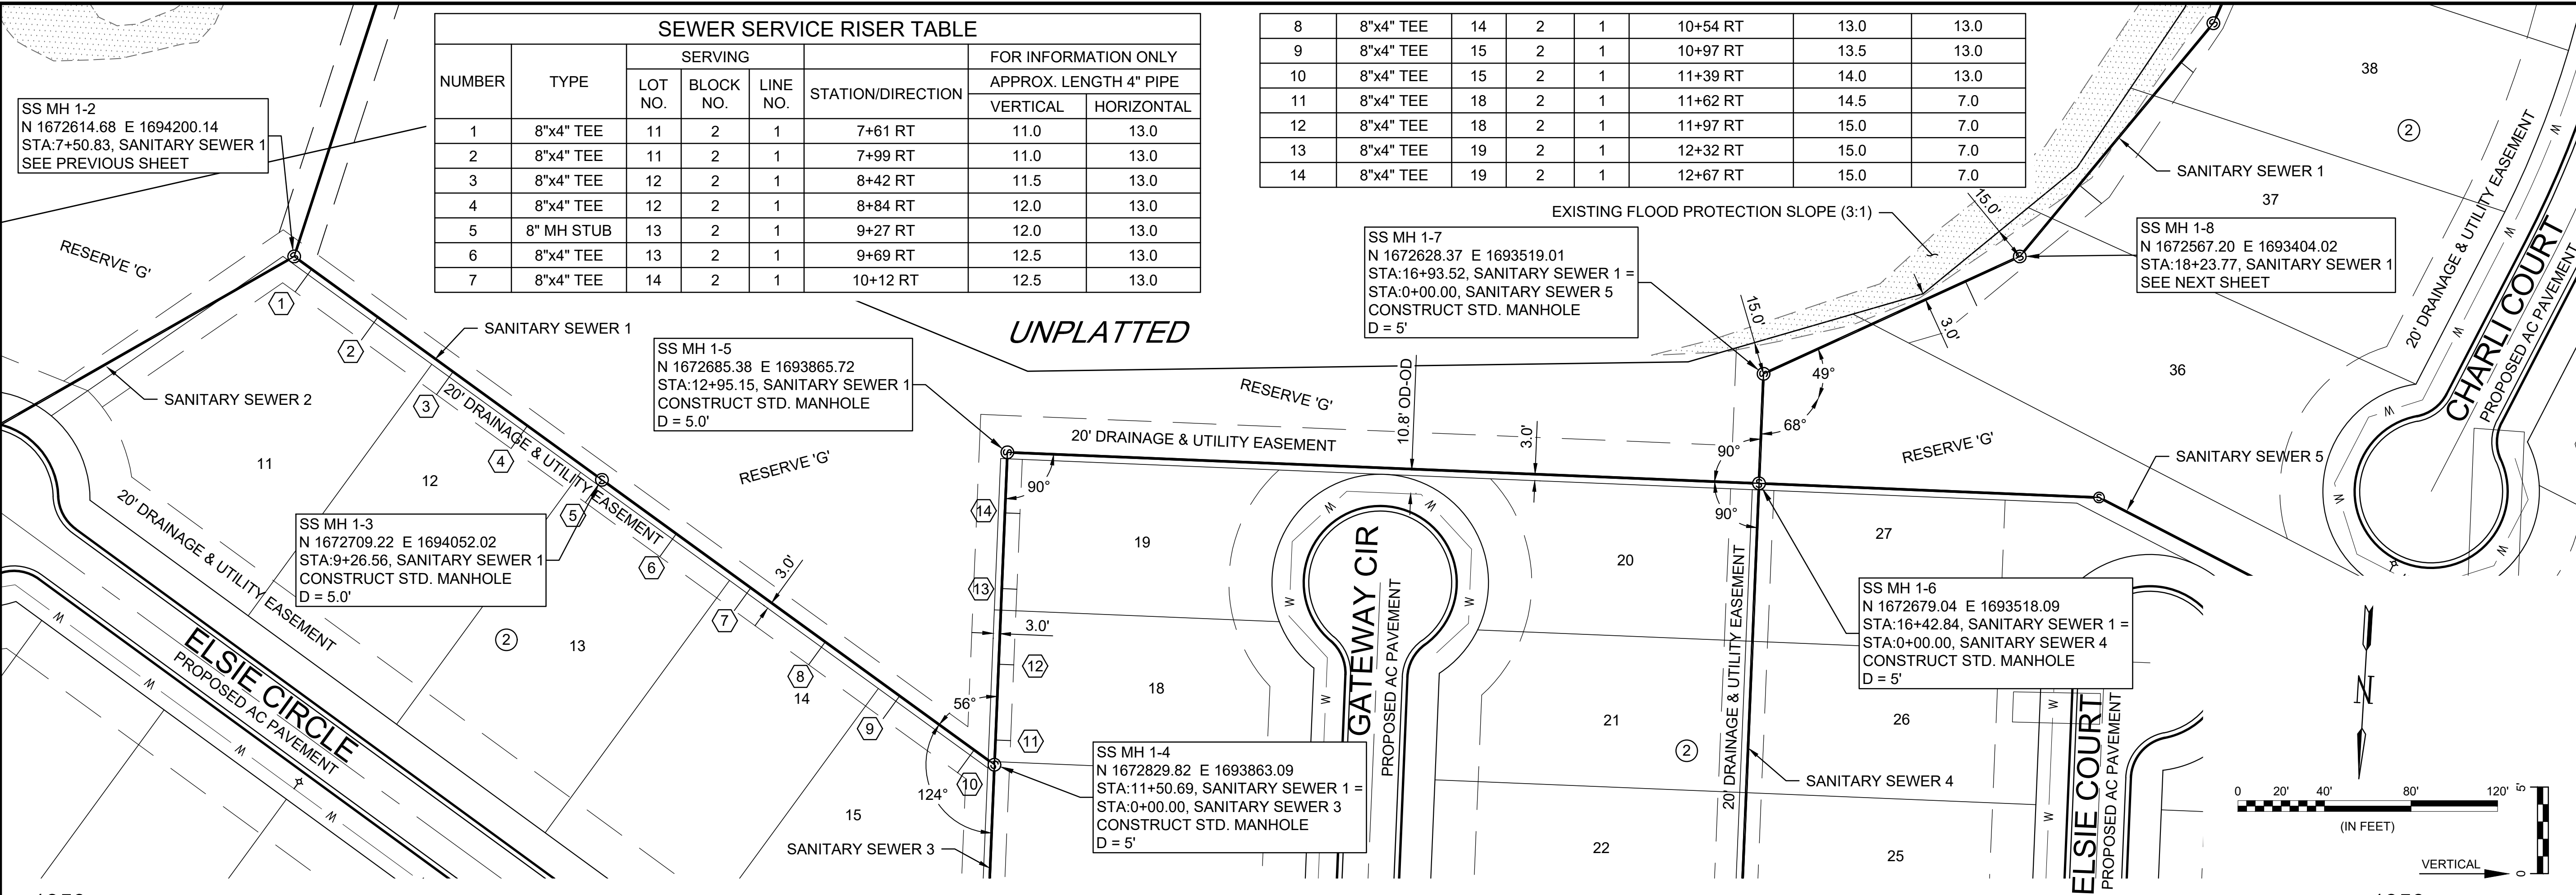

File: L:\2022\22T41007 - Buffalo Pines Phase 1\Drawings\Sanitary Sewer Sheets\Sanitary Sewer 1 (1).dwg Last Save: 9/13/2024 11:57 AM Last saved by: CDJurey  
 Last plotted by: Jurey, Caleb D. Plot Style: --- Plot Scale: 1:2,500 Date: 9/3/2024 7:56 AM Plotter used: None