



SAVED 1/3/2025 12:15:16 PM BY HUNTER.WILES
 PLOTTED 1/3/2025 2:15:45 PM BY BRADLEY HAYNES
 U:\WICHITA-CIVIL\2023\237042\05\2PD4_PLANS\03\237042-005-CP101.DWG

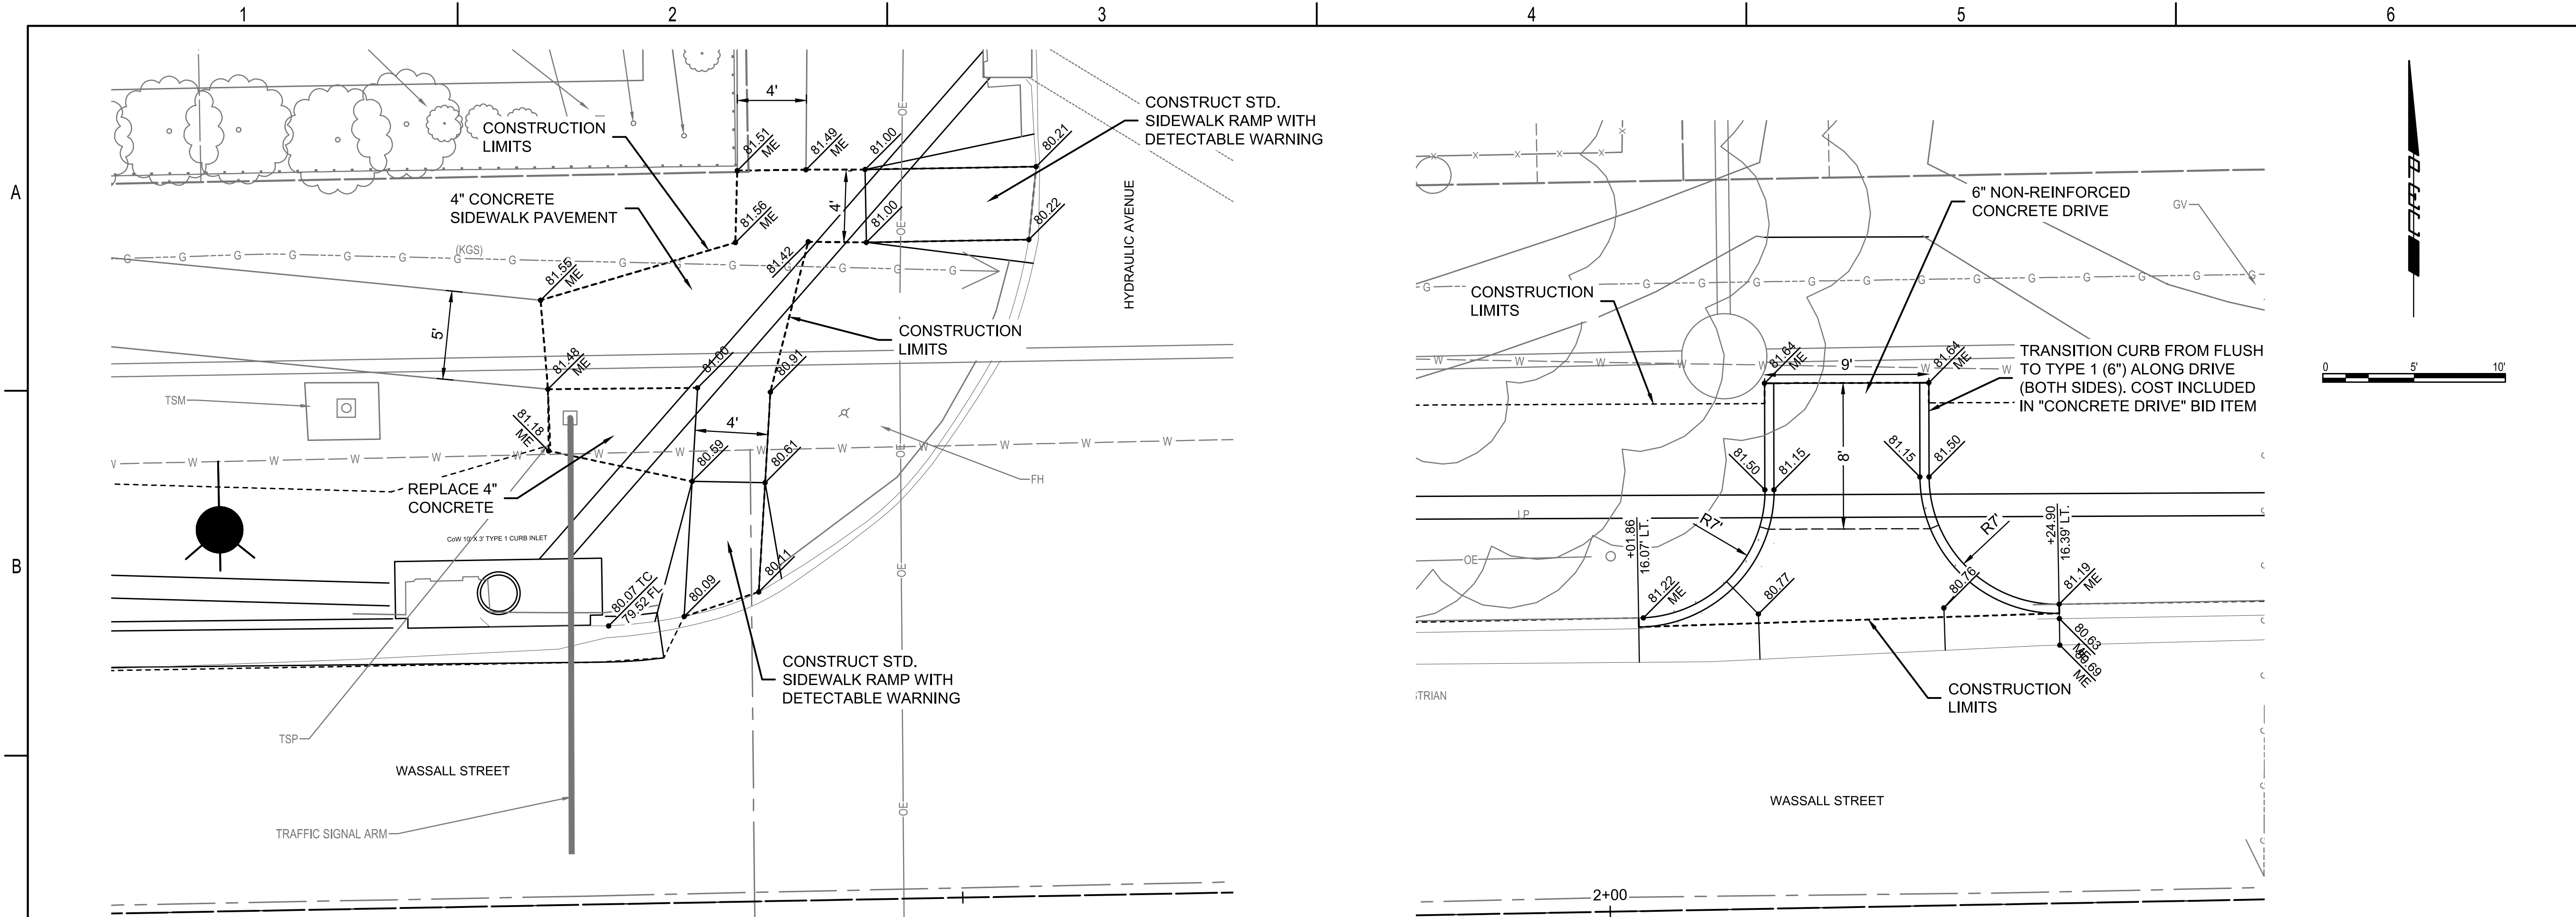


SIDEWALK PLAN

DRIVEWAY PLAN (STA. 2+01.86 TO STA. 2+24.90)

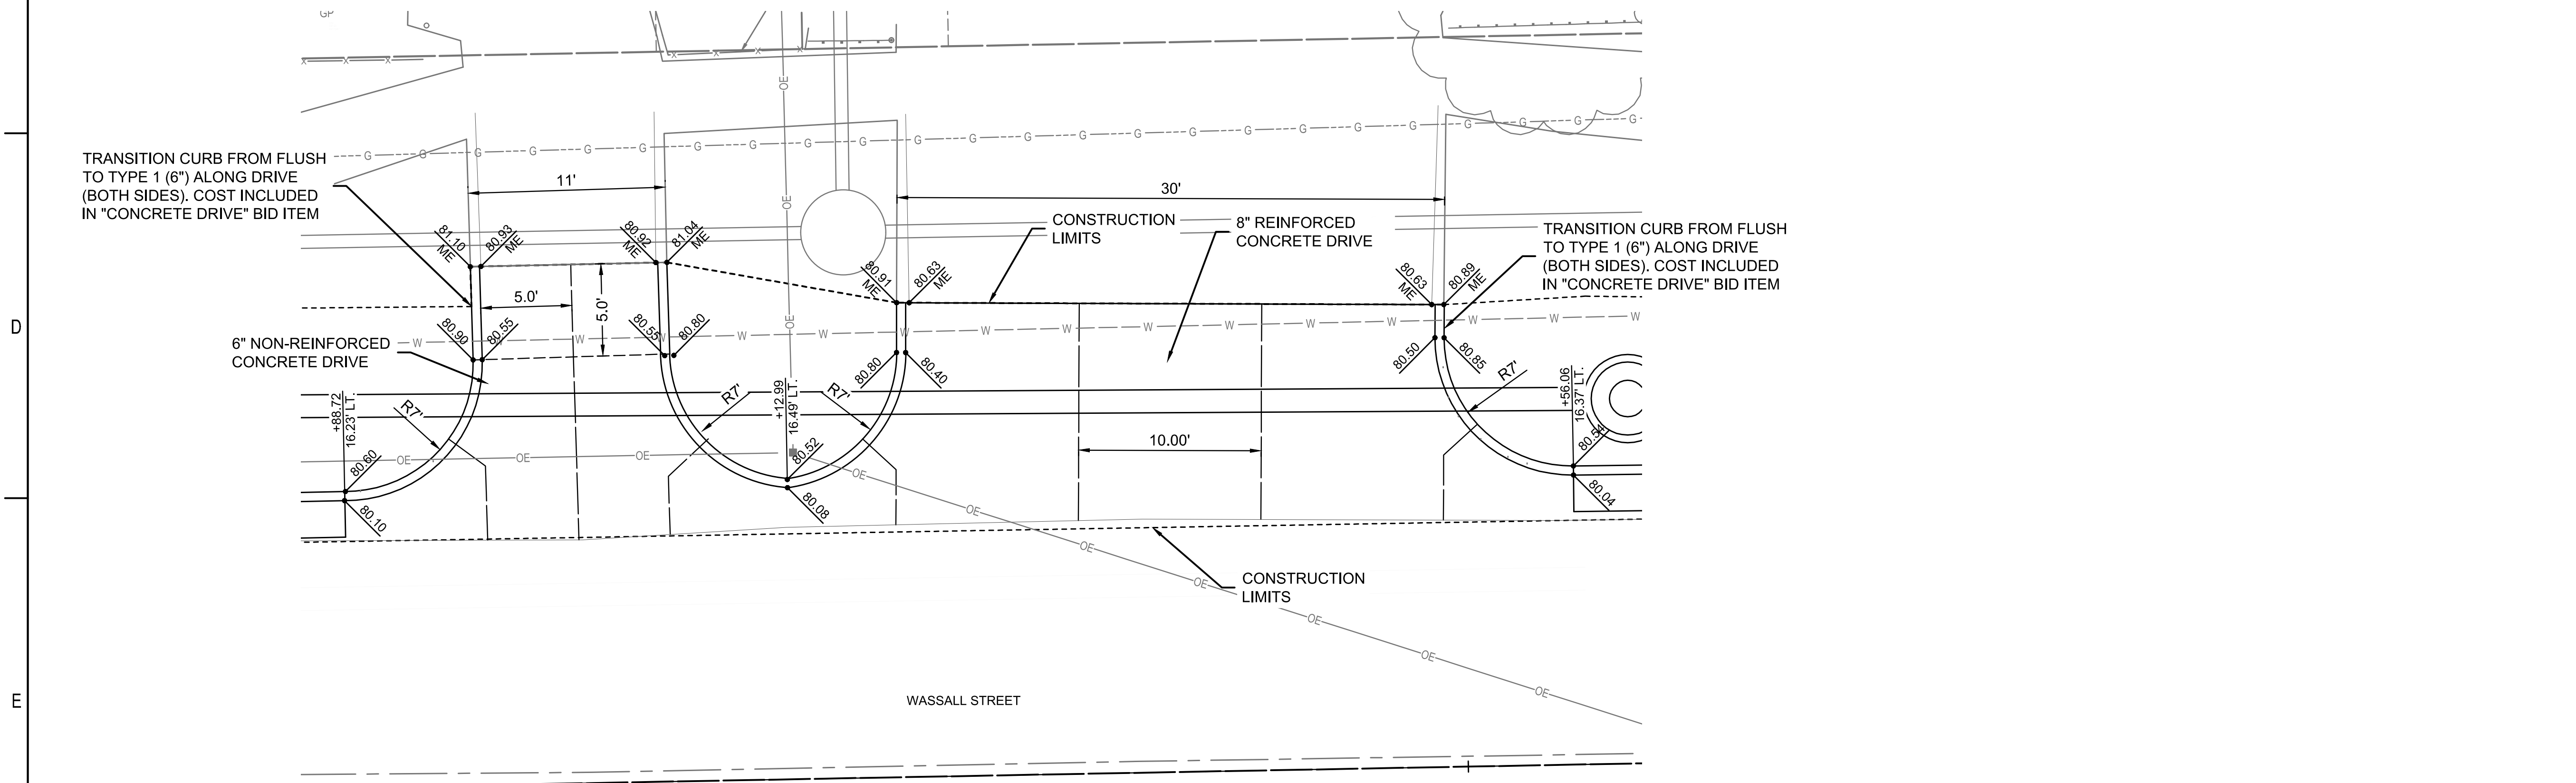

DRIVEWAY PLAN (STA. 4+88.72 TO STA. 5+56.06)

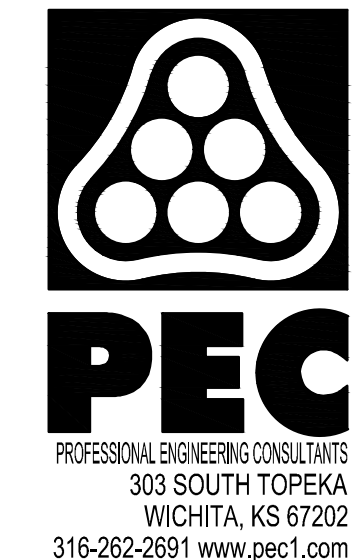

**STORMWATER SEWER IMPROVEMENTS
 AT WASSALL AND HYDRAULIC**

**CITY OF WICHITA
 SEDGWICK COUNTY, KANSAS
 458-2024-085592**

Issue:	

JOB NO.	237042-005
DATE	JANUARY 2025
PM	KMS
DESIGNED BY	HJW
DRAWN BY	BJH
CHECKED BY	TPA

DRIVEWAY & SIDEWALK PLANS