


BENCHMARK:
 BM #6 - City of Wichita Disc Located on the Northwest Corner of the Traffic Signal Base in the Southwest Corner of the Intersection of Douglas and Hydraulic.
 Elev. = 1296.32 (MSL)

SCALE:
 1" = 20' HORIZONTAL
 1" = 5' VERTICAL

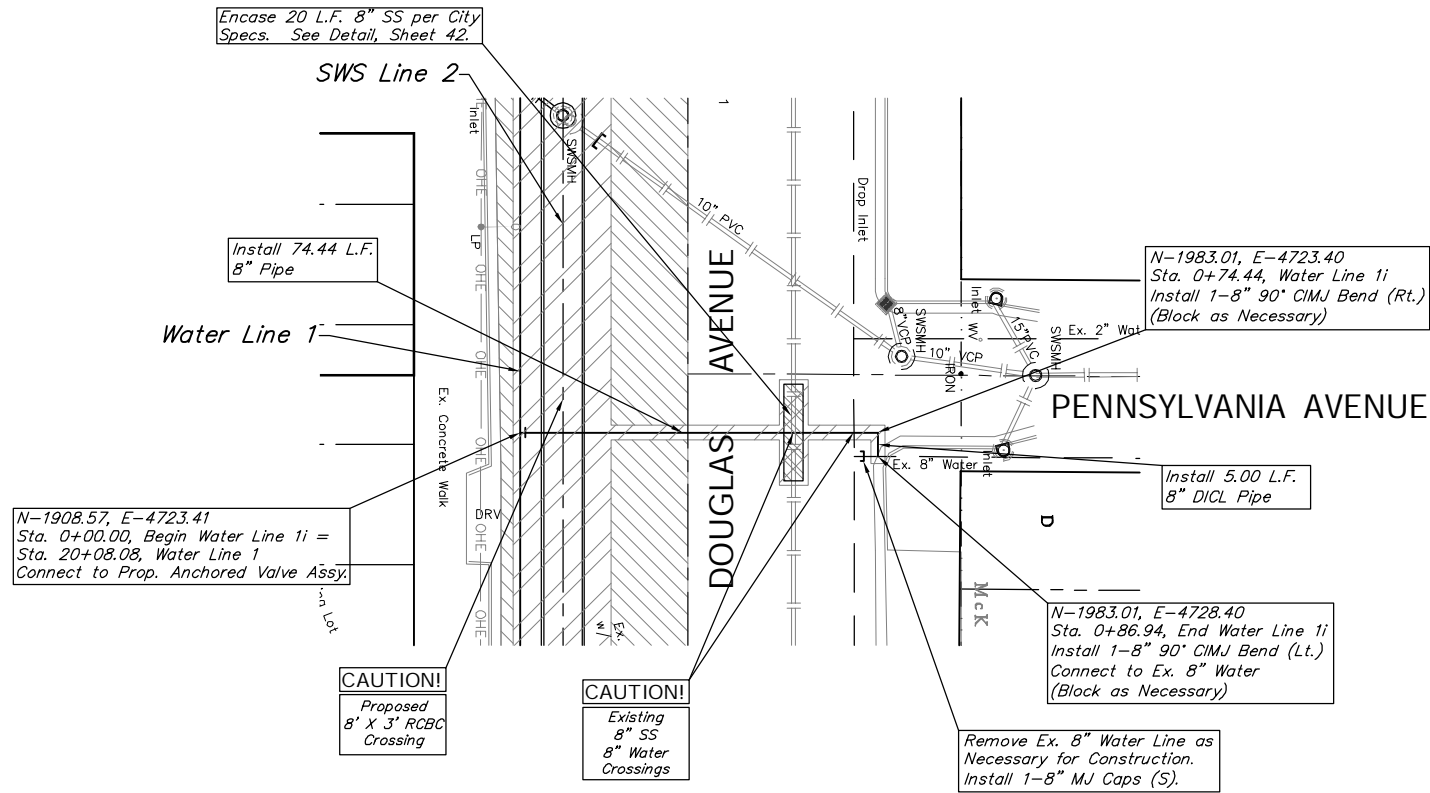

BENCHMARK:
 BM #6 - City of Wichita Disc Located on the Northwest Corner of the Traffic Signal Base in the Southwest Corner of the Intersection of Douglas and Hydraulic.
 Elev. = 1296.32 (MSL)

SCALE:
 1" = 20' HORIZONTAL
 1" = 5' VERTICAL

