



BENCHMARKS:
BM #1: City of Wichita Disc at Southwest Corner of 135th St. W. & 13th St. N
30.00'± S. of @
35.00'± W. of @
Elev. = 1355.65 NGVD29
BM #2: Small Railroad Spike in 2nd HLP W. of 135th St. W. on South Side of 13th St. N., (N. Face of HLP)
Elev. = 1359.50 NGVD29
BM #3: Small Railroad Spike in 4th HLP W. of 135th St. W. on South Side of 13th St. N., (N. Face of HLP)
Elev. = 1366.64 NGVD29

CHERYL'S
HOLLOW 2ND
ADDITION

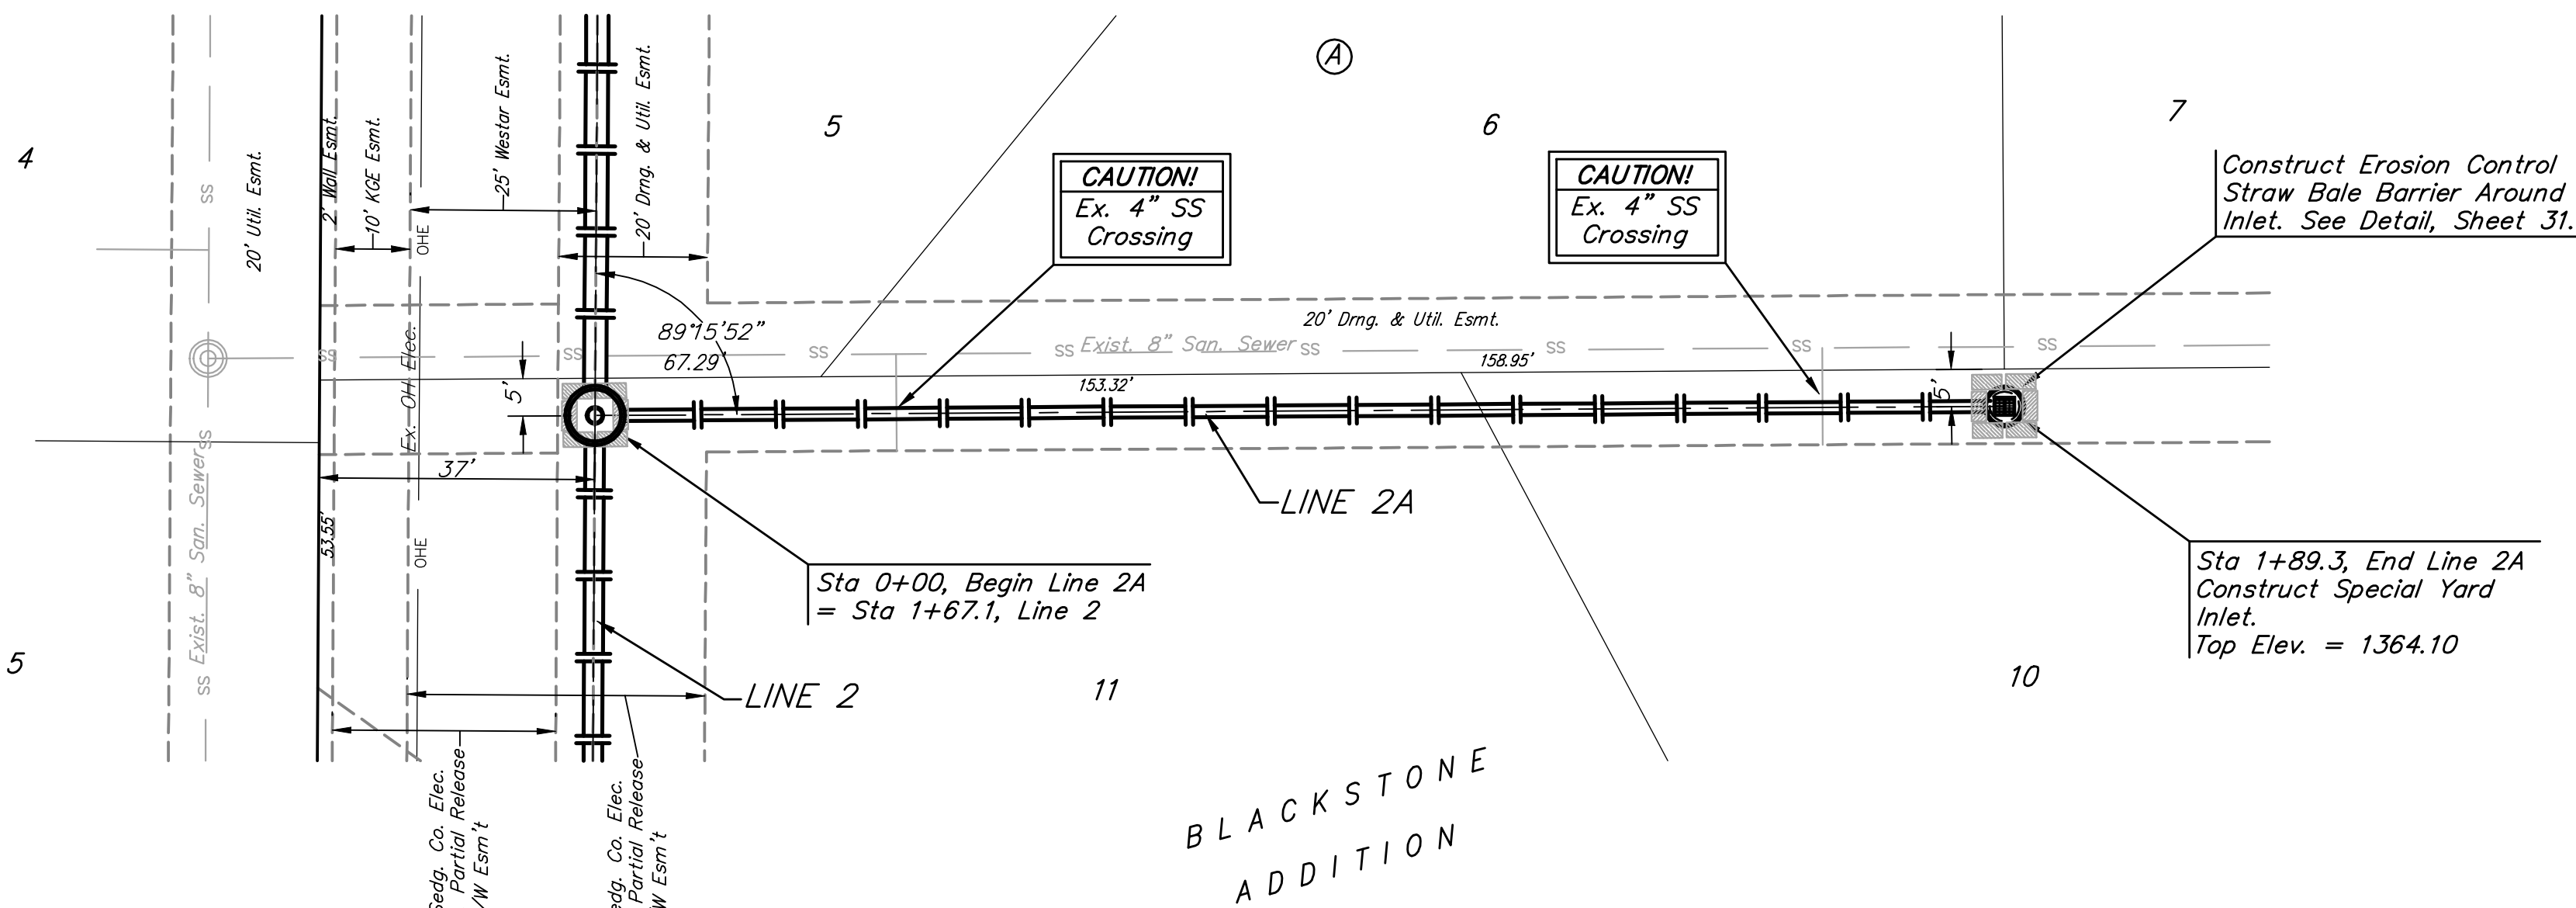

BLACKSTONE
ADDITION

Scale: 1" = 20' Horizontal
1" = 5' Vertical
• = Iron

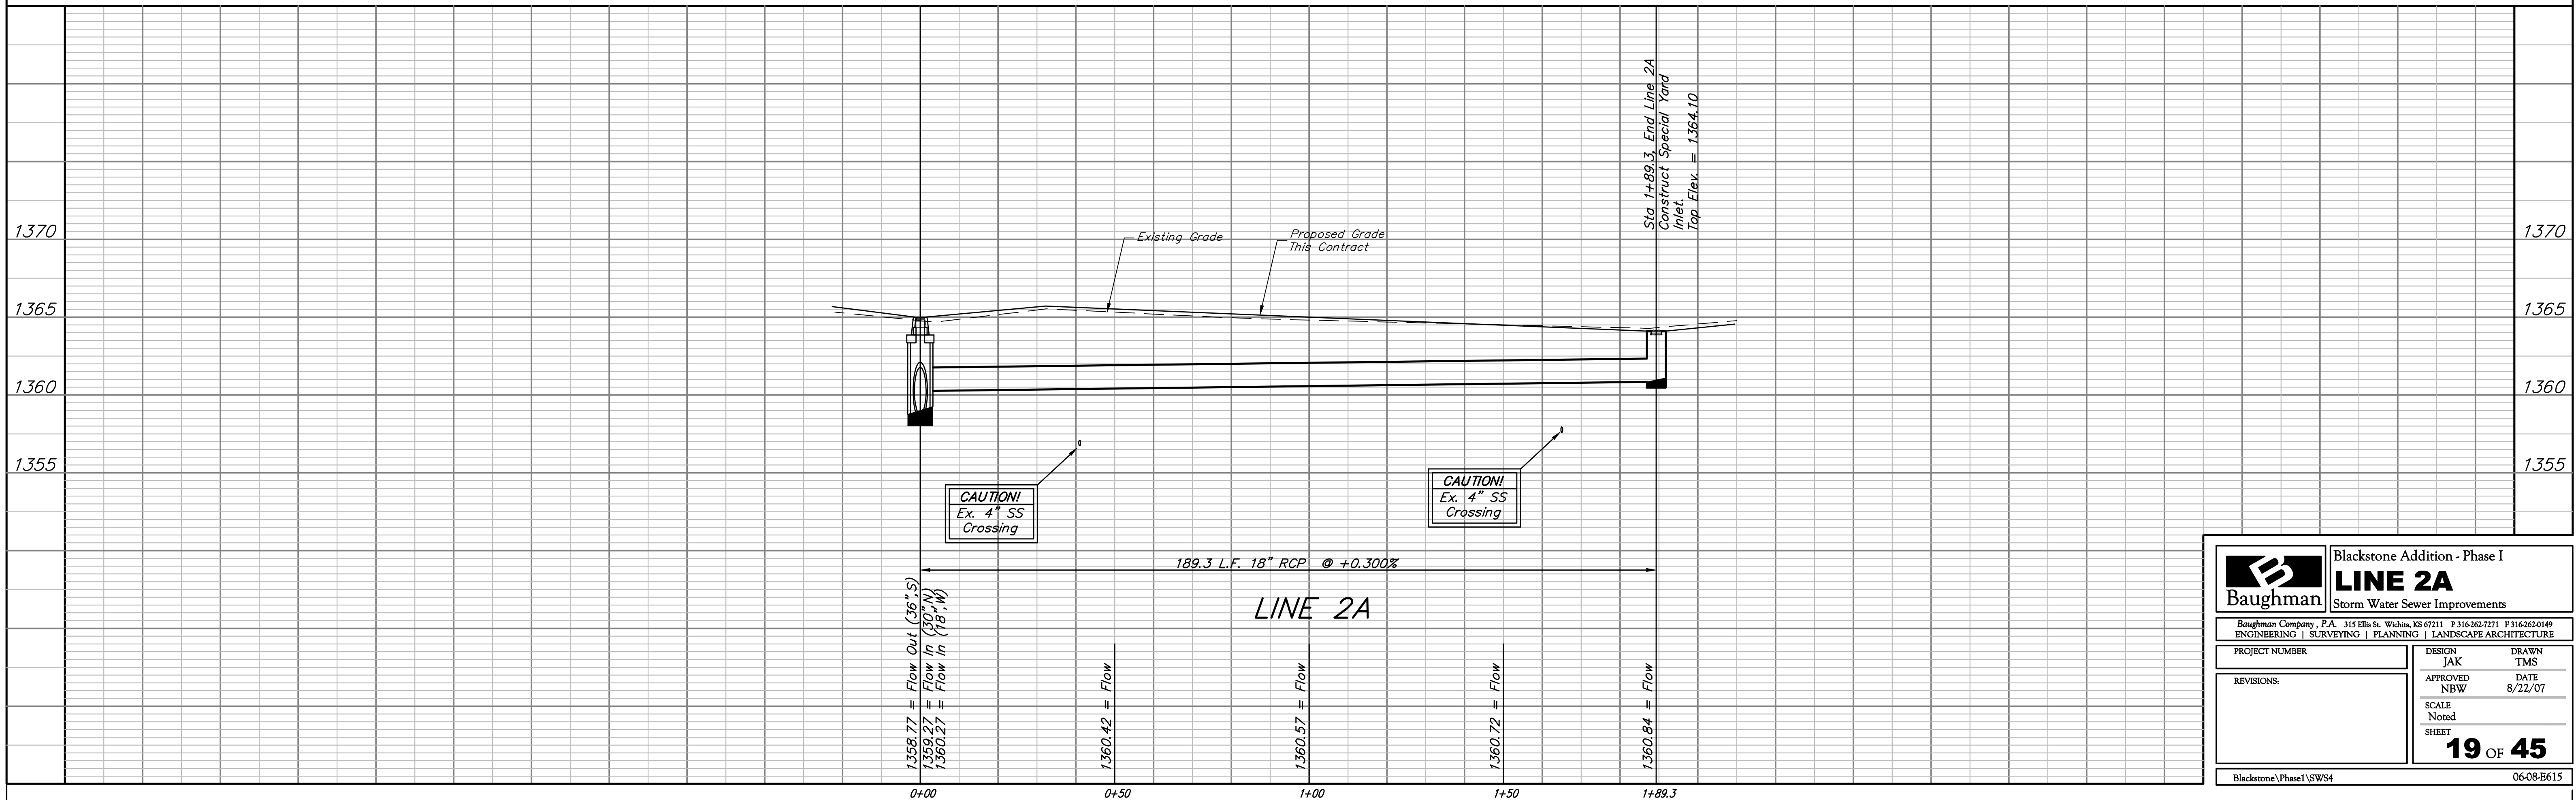

Baughman		Blackstone Addition - Phase I	
LINE 2A		Storm Water Sewer Improvements	
Baughman Company, P.A. 315 Ellis St. Wichita, KS 67211 P 316-262-7271 F 316-262-0149 ENGINEERING SURVEYING PLANNING LANDSCAPE ARCHITECTURE			
PROJECT NUMBER		DESIGN	DRAWN
REVISIONS:		JAK	TMS
		APPROVED	DATE
		NBW	8/22/07
		SCALE	Noted
		SHEET	
		19 OF 45	
Blackstone\Phase1\SW54		06-08-E615	